


TOPOGRAPHICAL SKETCH OF
LOT 18 AND PART OF LOT 19
REGISTERED PLAN 28
CITY OF OTTAWA

Prepared by Annis, O'Sullivan, Vollebek Ltd.
 Field Work Completed May 14, 2018

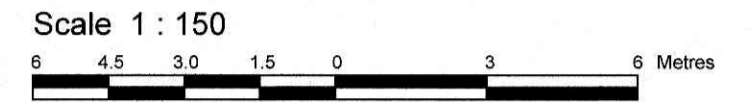

Metric
 DISTANCES SHOWN ON THIS PLAN ARE IN METRES AND
 CAN BE CONVERTED TO FEET BY DIVIDING BY 0.3048

June 6, 2018
 Date *A.J. Broxham*
 Andrew J. Broxham, O.L.S.

Notes & Legend

Denotes	
○ MH-ST	Maintenance Hole (Storm Sewer)
○ MH-S	Maintenance Hole (Sanitary)
□ CB	Catch Basin
⊕ VC	Valve Chamber (Watermain)
○ LS	Light Standard
○ FH	Fire Hydrant
⊕ WV	Water Valve
T/G	Top of Gate
∅	Diameter
+65.00	Location of Elevations
+65.00*	Top of Concrete Curb / Retaining wall Elevation
⊙	Deciduous Tree
BF	Board Fence
CLF	Chain Link Fence
CRW	Concrete Retaining Wall
MP	Metal Plate
— OHW —	Overhead Wires

Bearings are grid, referred to the Central Meridian of MTM Zone 9
 (76°30' West Longitude) NAD-83 (original).

SITE AREA = 1414 m²

ELEVATION NOTES

- Elevations shown are geodetic and are referred to the CGVD28 geodetic datum.
- It is the responsibility of the user of this information to verify that the job benchmark has not been altered or disturbed and that its relative elevation and description agrees with the information shown on this drawing.


UTILITY NOTES

- This drawing cannot be accepted as acknowledging all of the utilities and it will be the responsibility of the user to contact the respective utility authorities for confirmation.
- Only visible surface utilities were located.
- A field location of underground plant by the pertinent utility authority is mandatory before any work involving breaking ground, probing, excavating etc.

© Annis, O'Sullivan, Vollebek Ltd., 2018. "THIS PLAN IS PROTECTED BY COPYRIGHT"

ANNIS, O'SULLIVAN, VOLLEBEK LTD.
 14 Concourse Gate, Suite 500
 Nepean, Ont. K2E 7S6
 Phone: (613) 727-0850 / Fax: (613) 727-1079
 Email: Nepean@aovltd.com

Ontario Land Surveyors Job No. 17941-18 Lot 18 Pt L1 19 PL 28 SK F FS

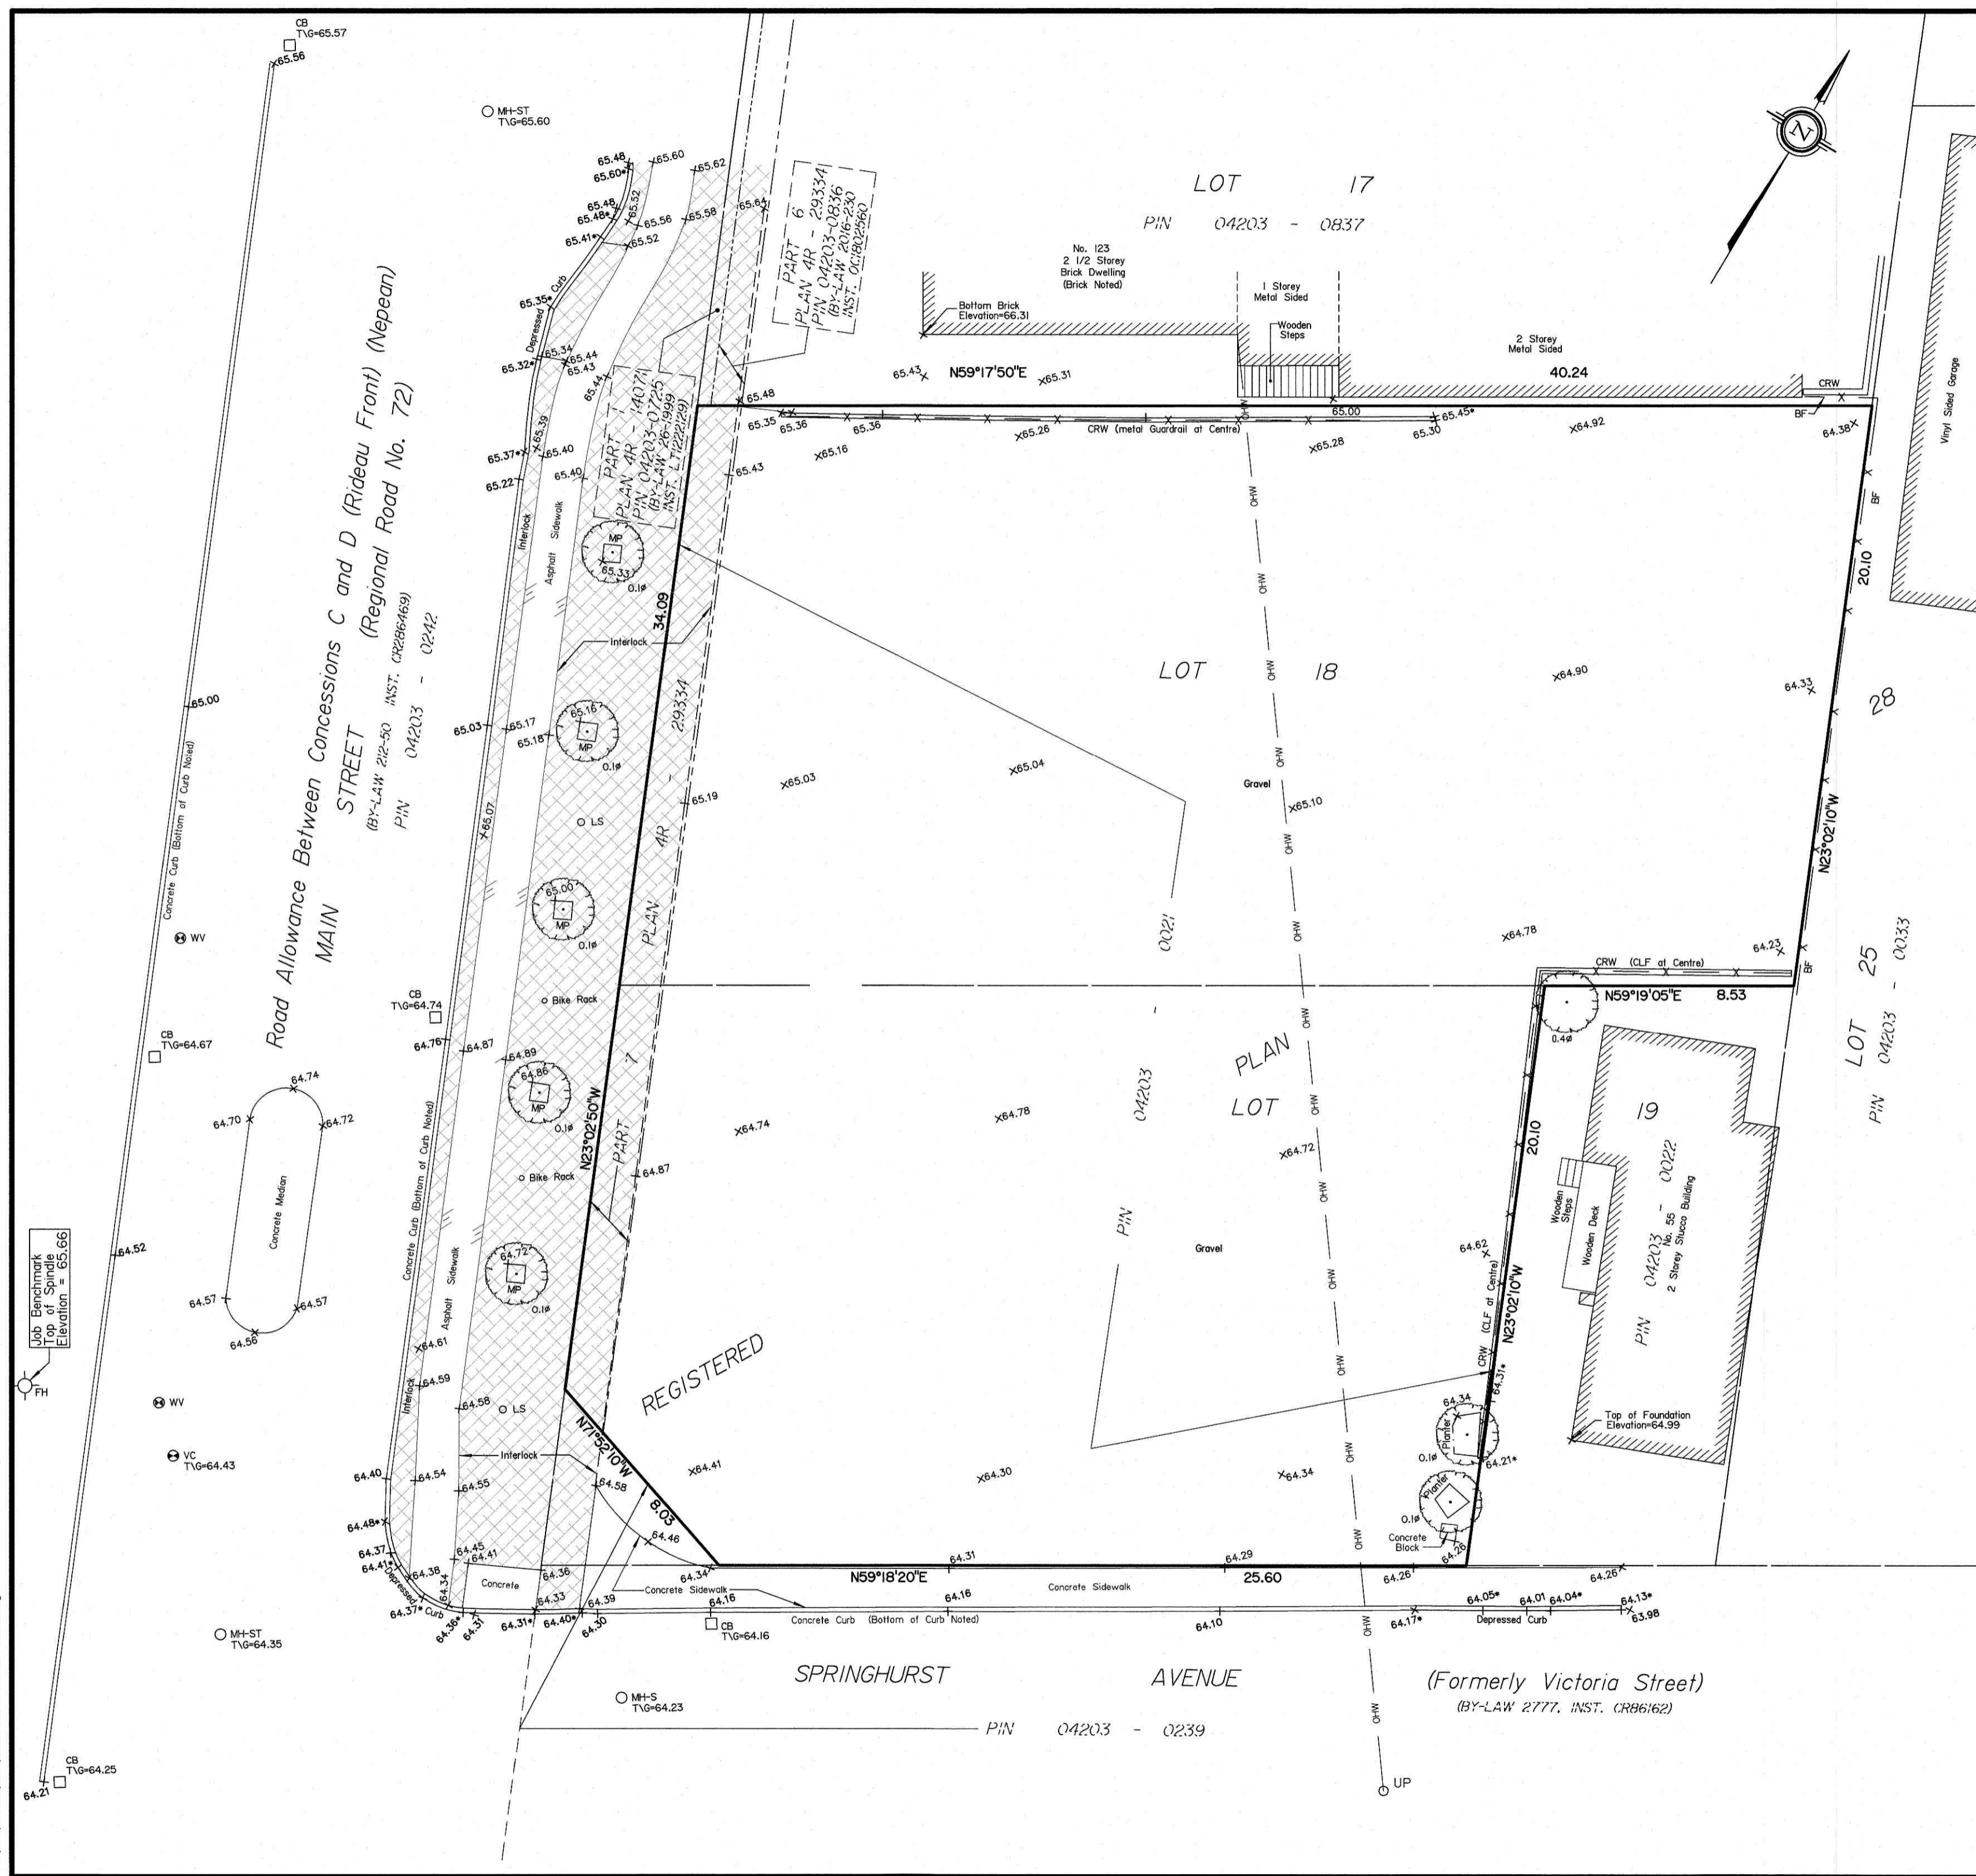

Y:\2018\17941-18 Lot 18 Pt L1 19 PL 28 SK F.dwg