


LEGEND:

- TEST PIT LOCATION
- 66.92 GROUND SURFACE ELEVATION (m)
- [66.33] BEDROCK SURFACE ELEVATION (m)

TBM - TOP OF GRATE OF CATCH BASIN LOCATED ALONG THE NORTH SIDE OF ROOSEVELT AVENUE, NEAR THE NORTH PROPERTY CORNER OF SUBJECT SITE. GEODETIC ELEVATION = 66.77m.

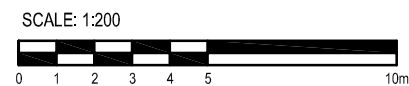

patersongroup
consulting engineers

154 Colonnade Road South
Ottawa, Ontario K2E 7J5
Tel: (613) 226-7381 Fax: (613) 226-6344

NO.	REVISIONS	DATE	INITIAL
0			

**CONCORDE MANAGEMENT DEVELOPMENT
GEOTECHNICAL INVESTIGATION
342 ROOSEVELT AVENUE**

OTTAWA, ONTARIO

TEST HOLE LOCATION PLAN

Scale:	1:200	Date:	07/2017
Drawn by:	RCG	Report No.:	PG4210-1
Checked by:	NC	Dwg. No.:	PG4210-1
Approved by:	DJG	Revision No.:	0