


CAUTION
 THE POSITION OF ALL POLE LINES, CONDUITS, WATERMAINS, SEWERS AND OTHER UNDERGROUND AND OVERGROUND UTILITIES AND STRUCTURES IS NOT NECESSARILY SHOWN ON THE CONTRACT DRAWINGS, AND WHERE SHOWN, THE ACCURACY OF THE POSITION OF SUCH UTILITIES AND STRUCTURES IS NOT GUARANTEED. BEFORE STARTING WORK, DETERMINE THE EXACT LOCATION OF ALL SUCH UTILITIES AND STRUCTURES AND ASSUME ALL LIABILITY FOR DAMAGE TO THEM.

REV	REVISION DESCRIPTION	DATE	BY	APPD
2	ISSUED FOR REZONING APPLICATION	27/01/20	MZG	BMT
1	ISSUED FOR REVIEW	12/09/19	SAB	BMT

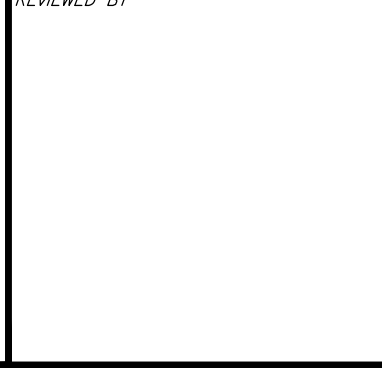

DESIGNED BY: [Blank]
 REVIEWED BY: [Blank]
 CLIENT: 11061917 CANADA INCORPORATED
 100-768 ST. JOSEPH BOULEVARD
 GATINEAU, QC. J8Y 4B8

BASE PLAN	SAB	PROJECT	11061917 CANADA INC RESIDENTIAL DEVELOPMENT 365 FOREST STREET OTTAWA, ONTARIO.	PROJECT NO.	OTT-252570-A0
DESIGN	BMT	SURVEY		DATE	JAN 2020
CHECKED	BMT	TITLE	SITE GRADING PLAN	DRAWING NO.	C200
CAD	SAB				
PROJECT MANAGER	BMT				
APPROVED	BMT				

File: \\exp\proj\11061917\11061917-001\11061917-001.dwg
 User: S:\d\11061917\11061917-001\11061917-001.dwg
 Date: 27/01/2020 11:30:33 AM
 Plot: 27/01/2020 11:30:33 AM
 Plot Device: HP DesignJet T1100
 Plotter Driver: HP DesignJet T1100
 Scale: 1:250
 Title: SITE GRADING PLAN
 Author: [Blank]
 Operator: [Blank]