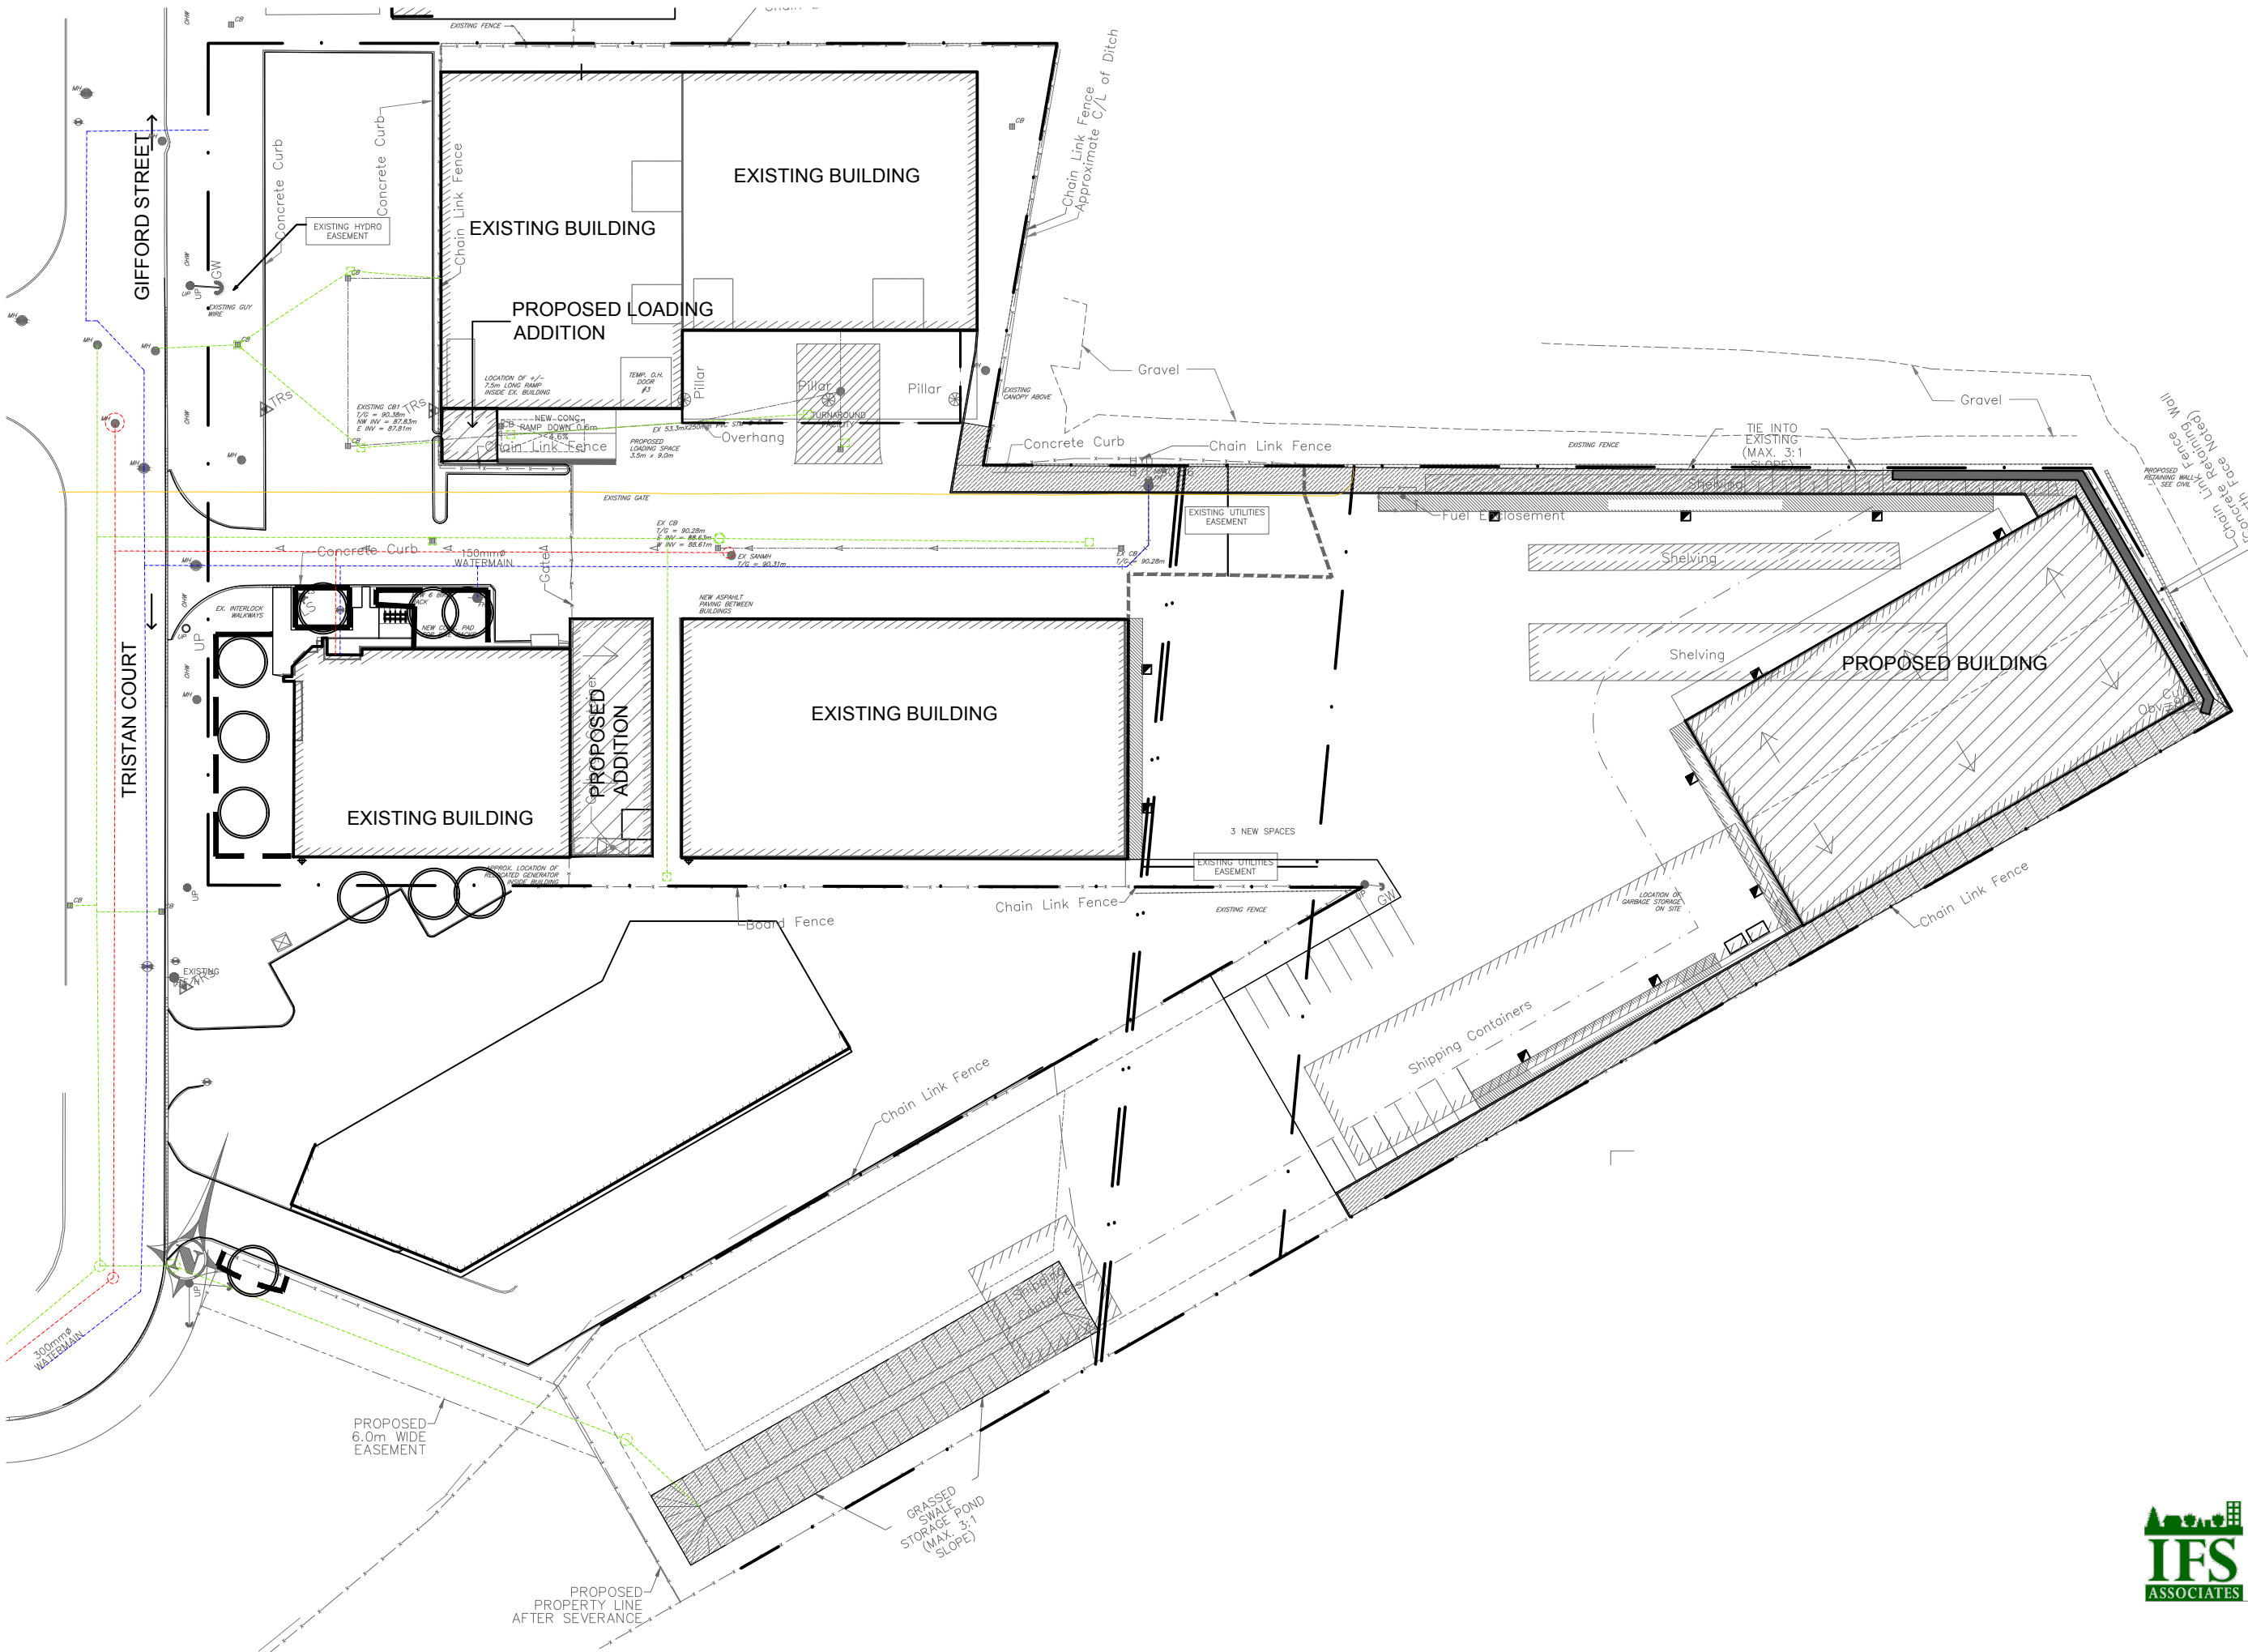
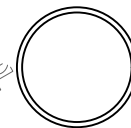

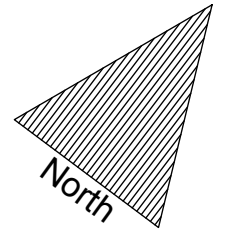


TO BE READ IN CONJUNCTION WITH IFS ASSOCIATES REPORT "TREE CONSERVATION REPORT - 7 TRISTAN COURT / 35 GIFFORD STREET"



-  Existing Tree to Remain
-  Protection for Existing Trees



TCR  
TREE  
CONSERVATION  
REPORT

MORIN  
BROTHERS  
BUILDING  
SUPPLIES  
NEW  
WAREHOUSE  
AND ADDITION



P.O. Box 13593, Ottawa, ON K2K 1X6  
Telephone: (613) 839-0101  
Fax: (613) 839-0114  
Website: www.ifsassociates.ca  
Urban Forestry & Forest Management Consulting