



TO BE READ IN CONJUNCTION WITH IFS ASSOCIATES REPORT "TREE CONSERVATION REPORT - 7 TRISTAN COURT / 35 GIFFORD STREET" January 10 & May 15 2020

1	Norway Maple	17 & 25cm	Good Condition - TO REMAIN / PRESERVE / PROTECT
2	Colorado Spruce	38cm	On adjacent Property, CRZ Does Not Overlap Construction Area.
3	Colorado Spruce	38cm	On adjacent Property, CRZ Does Not Overlap Construction Area.
4	Colorado Spruce	38cm	On adjacent Property, CRZ Does Not Overlap Construction Area.
5	Colorado Spruce	38cm	On adjacent Property, CRZ Does Not Overlap Construction Area.
6	Colorado Spruce	38cm	On adjacent Property, CRZ Does Not Overlap Construction Area.
7	Colorado Spruce	38cm	On adjacent Property, CRZ Does Not Overlap Construction Area.
8	Colorado Spruce	38cm	On adjacent Property, CRZ Does Not Overlap Construction Area.
9	Ginkgo	2cm	Good Condition - TO REMAIN / PRESERVE / PROTECT
10	Pyramidal English Oak	4cm	Good Condition - TO REMAIN / PRESERVE / PROTECT
11	Colorado Spruce	8cm	Good Condition - TO REMAIN / PRESERVE / PROTECT
12	Colorado Spruce	8cm	Good Condition - TO REMAIN / PRESERVE / PROTECT
13	Serviceberry	2cm	Good Condition - TO REMAIN / PRESERVE / PROTECT
14	Serviceberry	52cm	Good Condition - TO REMAIN / PRESERVE / PROTECT

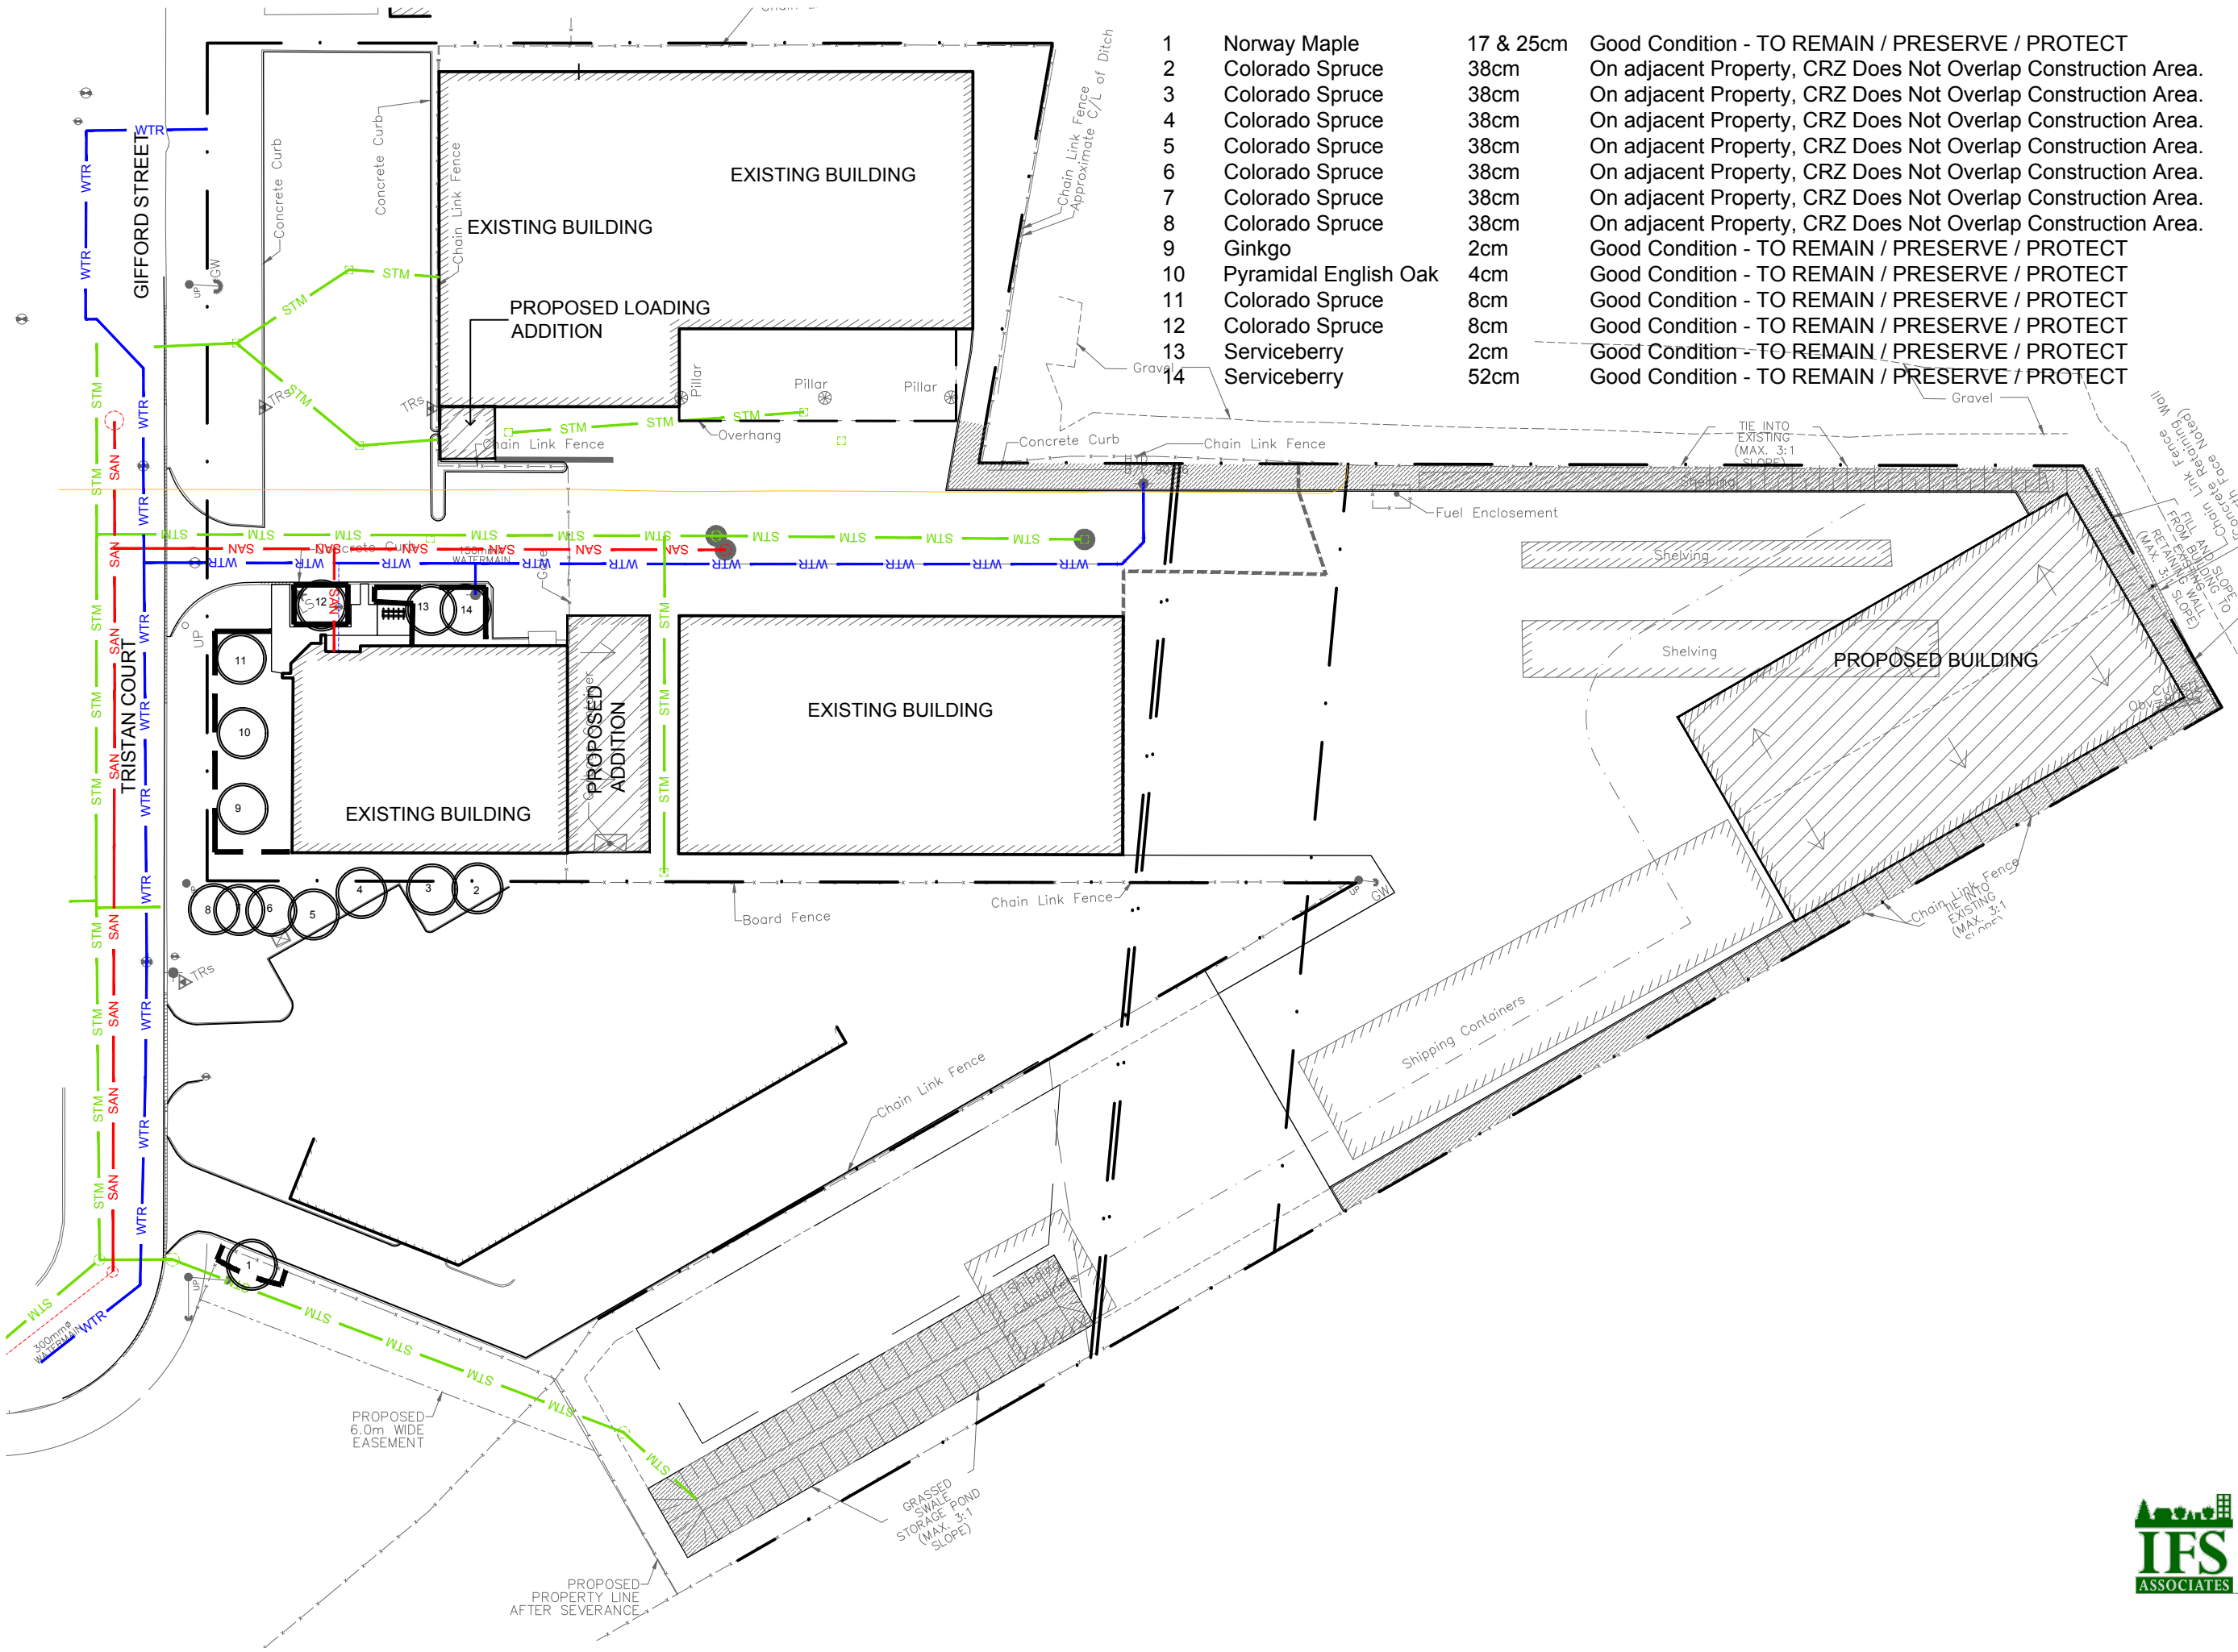

- Existing Tree to Remain
- Protection for Existing Trees

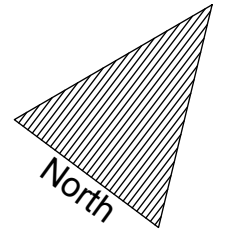

TCR TREE CONSERVATION REPORT

MORIN BROTHERS BUILDING SUPPLIES NEW WAREHOUSE AND ADDITION



P.O. Box 13593, Ottawa, ON K2K 1X6  
 Telephone: (613) 839-0101  
 Fax: (613) 839-0114  
 Website: www.ifsassociates.ca  
 Urban Forestry & Forest Management Consulting