



APPROVED REFUSED

THIS 13 DAY OF August, 2020


Erin O'Connell

ERIN O'CONNELL, MCIP, RPP, MANAGER (A)
DEVELOPMENT REVIEW, WEST
PLANNING, INFRASTRUCTURE AND ECONOMIC
DEVELOPMENT DEPARTMENT, CITY OF OTTAWA



Stantec Consulting Ltd.
 400 - 1331 Clyde Avenue
 Ottawa ON
 Tel. 613.722.4420
 www.stantec.com

Copyright Reserved
 The Contractor shall verify and be responsible for all dimensions. DO NOT scale the drawing - any errors or omissions shall be reported to Stantec without delay.
 The Copyrights to all designs and drawings are the property of Stantec. Reproduction or use for any purpose other than that authorized by Stantec is forbidden.

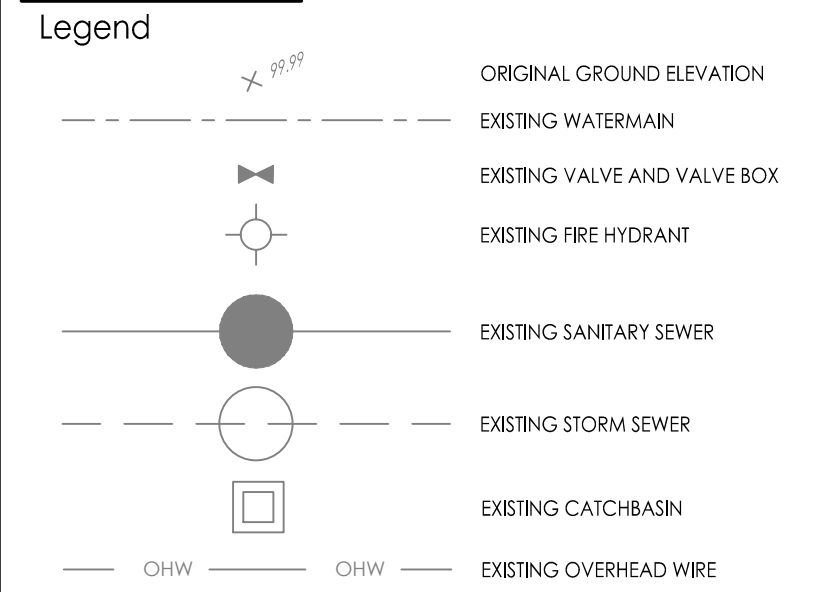

Revision	By	Aspd.	YY.MM.DD
3	WJ	KK	20.06.03
2	WJ	KK	20.02.12
1	WJ	KK	18.05.07

File Name:	JP	KK	WJ	18.03.06
160401351-08	Dwn.	Chkd.	Dgn.	YY.MM.DD


Permit-Seal

Client/Project
TC UNITED GROUP
800 INDUSTRIAL AVENUE
APARTMENT BUILDING
105-109 HENDERSON AVENUE
OTTAWA, ONTARIO

Title
EXISTING CONDITIONS AND
REMOVALS PLAN

Project No.	Scale	Sheet	Revision
160401351	1:100	1 of 5	3

Drawing No. **EX-1** Sheet **1 of 5** Revision **3**
 #18037

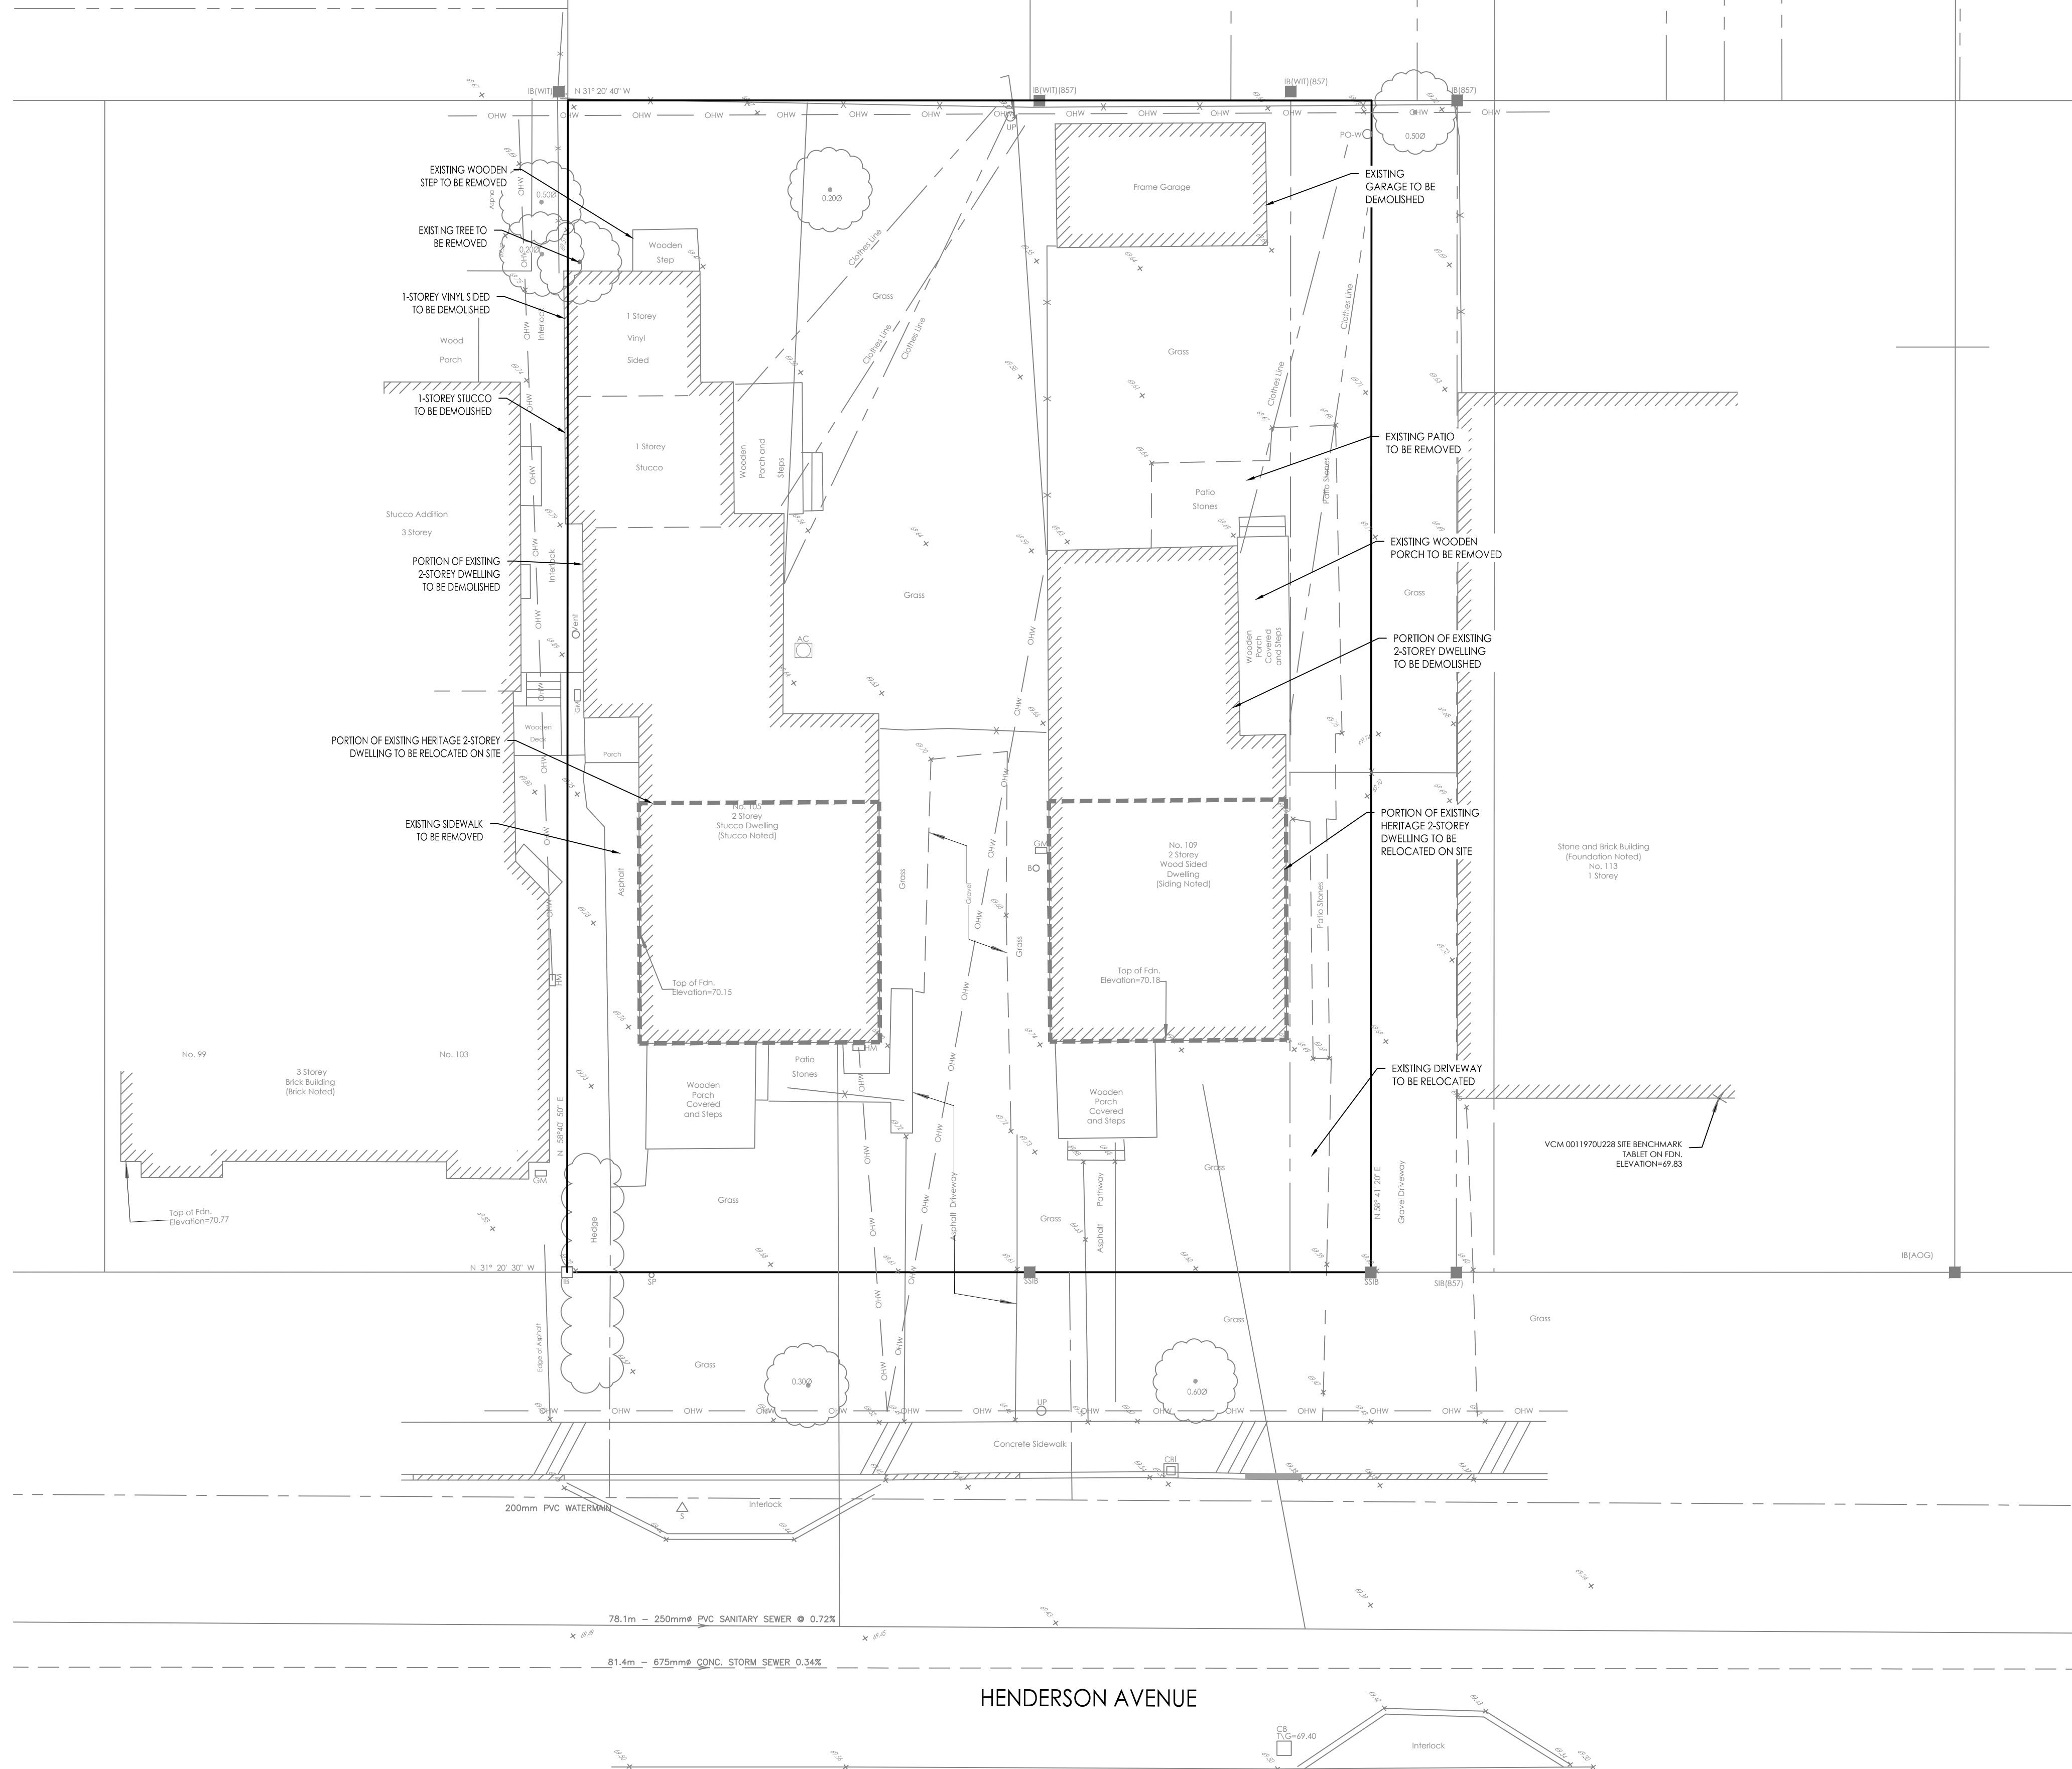

W:\Projects\160401351_08\105-109 Henderson\design\drawing\160401351-08.dwg
 2020/06/03 3:47 PM by: J.P. [unclear]
 ORIGINAL SHEET - ARCH D