

Saide Sayah
SAIDE SAYAH
 MANAGER, CENTRAL BRANCH
 PLANNING, INFRASTRUCTURE & ECONOMIC
 DEVELOPMENT DEPARTMENT, CITY OF OTTAWA

APPROVED
 By Saide Sayah at 8:18 am, Sep 08, 2020

NOT FOR CONSTRUCTION

TOPOGRAPHIC INFORMATION
 TOPOGRAPHIC INFORMATION PROVIDED BY ANNIS, O'SULLIVAN, VOLLEBEK LTD.
 PROJ. NO. 18072-18
 DATED JANUARY 9, 2019


SITE PLAN INFORMATION
 SITE PLAN PROVIDED BY HOBIN ARCHITECTURE
 PROJ. NO. 1834
 DATED APRIL 20, 2020

GEOTECHNICAL STUDY
 GEOTECHNICAL RECOMMENDATIONS PROVIDED BY GHD
 PROJ. NO. 11186719
 DATED MARCH 2019

SITE SERVICING AND STORMWATER MANAGEMENT STUDY
 SERVICING AND STORMWATER MANAGEMENT RECOMMENDATIONS PROVIDED BY DSEL
 PROJ. NO. 18-1078
 DATED JANUARY 2020

BENCH MARK
 LOCATED NORTH WEST OF SITE AT ROBINSON AVENUE
 ELEV= 60.42 m

No.	BY	YY.MM.DD	DESCRIPTION
5	B.N.C.	20.04.24	UPDATED PER REVISED SITE PLAN
4	A.A.S.	20.01.10	ISSUED FOR MUNICIPAL APPROVAL
3	A.A.S.	19.11.28	ISSUED FOR MUNICIPAL APPROVAL
2	A.A.S.	19.08.01	2ND SUBMISSION
1	G.G.M.	19.03.08	1ST SUBMISSION

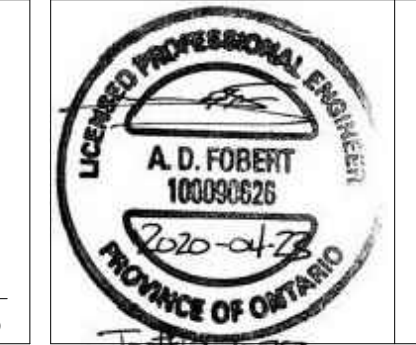

PROJECT No.18-1078

STORMWATER MANAGEMENT PLAN
36 ROBINSON AVENUE © DSEL

ROBINSON VILLAGE LP IV LIMITED PARTNERSHIP
 C/O TC UNITED DEVELOPMENT CORPORATION

800 Industrial Ave., Unit 9
 Ottawa, ON K1G 4B8
 Tel. (613) 680-5582

120 Iber Road Unit 103
 Stittsville, Ontario, K2S 1E9
 Tel. (613) 836-0856
 Fax. (613) 836-7183
 www.DSEL.ca

DSEL
 david schaeffer engineering ltd
 SMART SUBDIVISIONS™

DRAWN BY: A.W.T. | CHECKED BY: B.N.C. | DRAWING NO. | SHEET NO.
 DESIGNED BY: S.L.M. | CHECKED BY: R.D.F.
 SCALE: 1:200 | DATE: MARCH 2019 | **SWM-1** | 1 of 1