


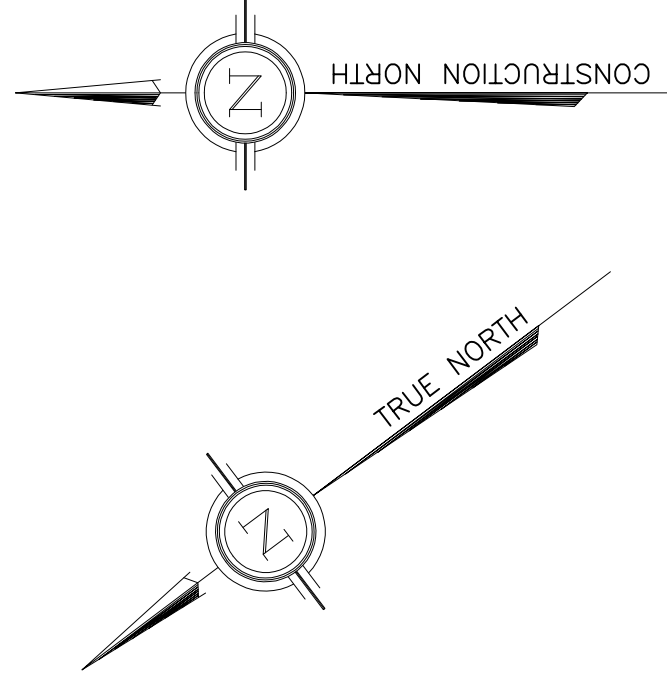


DRAWING LEGEND	
CB	CATCH BASIN
MH	MANHOLE
CB/MH	CATCH BASIN/MANHOLE
SPL	SPRINGLINE OF PIPE
INV	INVERT OF PIPE
ST	STAINLESS STEEL
ST	STORM SEWER
MS/W	WATER SERVICE/ANTENNA
CS	CURB STOP & STANDPOST
WV	WALK & VALVE BOX
PI	PIE HYDRANT
RD	ROAD DRAIN
W	WATER
RE	REMOVE WATER READOUT
EX	EXISTING GRADE ELEVATION
PR	PROPOSED GRADE ELEVATION
4+0.80	PROPOSED SLOPE OF GRADE
2%	EXISTING SLOPE OF GRADE
2%	PROPOSED SLOPE OF GRADE
⇒	EMERGENCY OVERLAND FLOW
12.5	TOP OF SLOPE
12.5	CENTERLINE OF SLOPE
---	PROPERTY LINE
D.C.	150mm CURB (DEPRESSED CURB)
	LIGHT-DUTY PAVEMENT
	HEAVY-DUTY PAVEMENT
	ASPHALT MAINTENANCE
	LANDSCAPE
CLAZ	CRITICAL ROAD ZONE
FTL	FIRST FLOOR ELEVATION
TOP	TOP OF FOUNDATION
BFL	BASINMENT FLOOR ELEVATION
USF	UNDERSIDE OF FOOTING

[illegible][illegible]

D. B. GRAY ENGINEERING INC.
Stormwater Management • Grading & Drainage • Storm & Sanitary Sewers • Watermain
700 Long Point Circle 613-425-8044
Ottawa, Ontario d.gray@dbgrayengineering.com

Project
SHERBOURNE DEVELOPMENT
455-483 SHERBOURNE AVE
OTTAWA, ONTARIO

Drawing Title

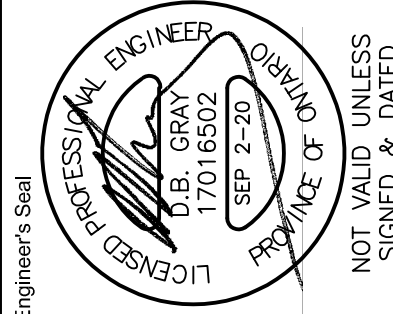

Drawing No.
C-3
of 8

