


TOPOGRAPHICAL PLAN OF  
PART OF BLOCK I  
REGISTERED PLAN 314928  
CITY OF OTTAWA

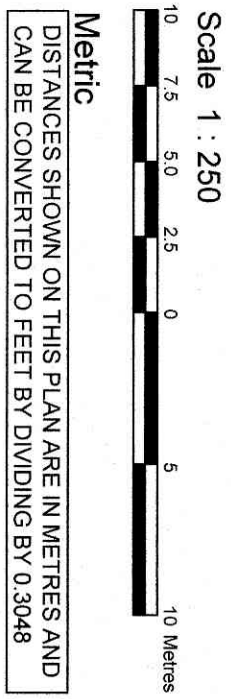


March 17, 2020

EH Hammer O.L.S.

Notes & Legend

- Denotes
- Deciduous Tree
  - Coniferous Tree
  - Fire Hydrant
  - Water Valve
  - Maintenance Hole (Storm Sewer)
  - Valve Chamber (Watermain)
  - Underground Storm Sewer
  - Underground Sanitary Sewer
  - Underground Water
  - Underground Gas
  - Overhead Wires
  - Catch Basin
  - Gas Meter
  - Hydro Transformer
  - Ball Terminal Box
  - Utility Pole
  - Anchor
  - Light Standard
  - Diameter
  - Location of Elevation
  - Top of Concrete Curb Elevation
  - Centreline
  - Boiler

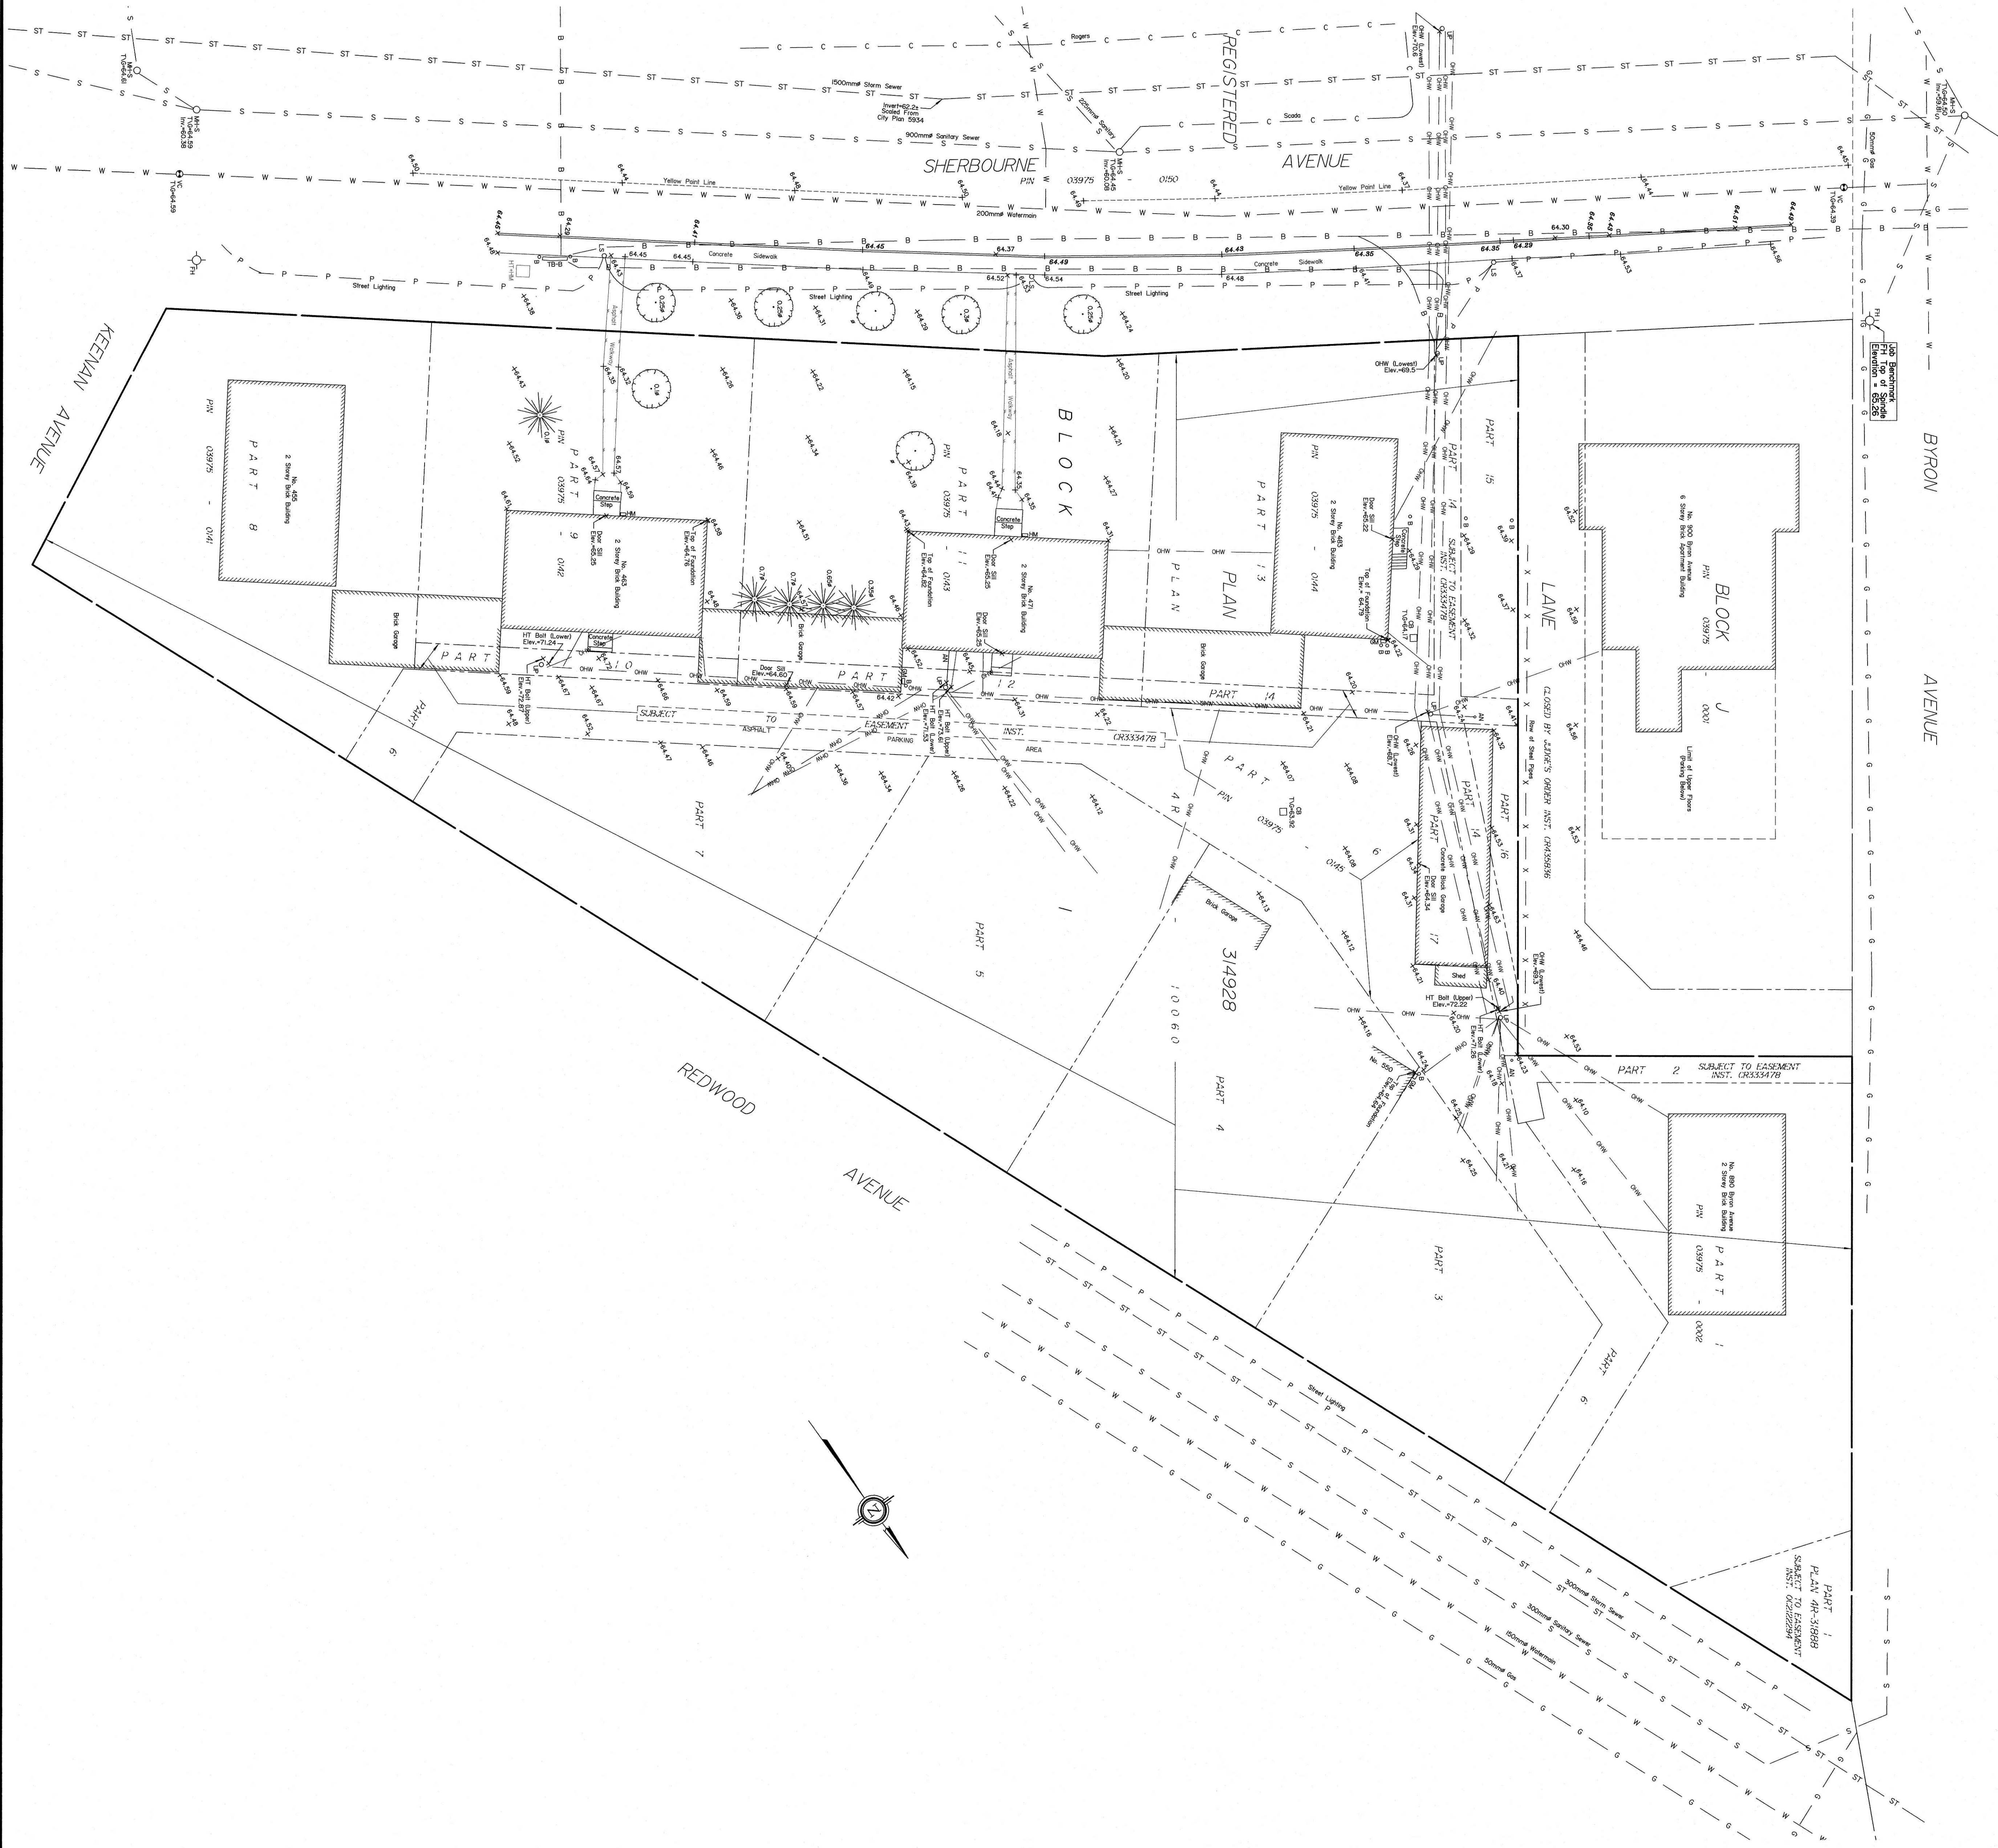

BOUNDARY INFORMATION COMPILED FROM PLAN 4R-10050

ELEVATION NOTES

1. Elevations shown are spot elevations and are referred to the CGD2028 geoid datum.
2. Elevation of the top of the concrete curb is shown.
3. Elevation of the top of the concrete curb is shown.
4. Elevation of the top of the concrete curb is shown.
5. Elevation of the top of the concrete curb is shown.

UTILITY NOTES

1. This drawing cannot be accepted as acknowledging all of the utilities and it will confirmation. Utility of the user to contact the respective utility authorities for confirmation.
2. Only visible surface utilities were located on Sherbourne Avenue.
3. Underground utility data derived from City of Ottawa Engineering Plans.
4. Sanitary and storm sewer grades and inlets were derived from City of Ottawa Plans.
5. A field location of underground plant by the pertinent utility authority is mandatory before any work involving breaking ground, probing, excavating etc.