

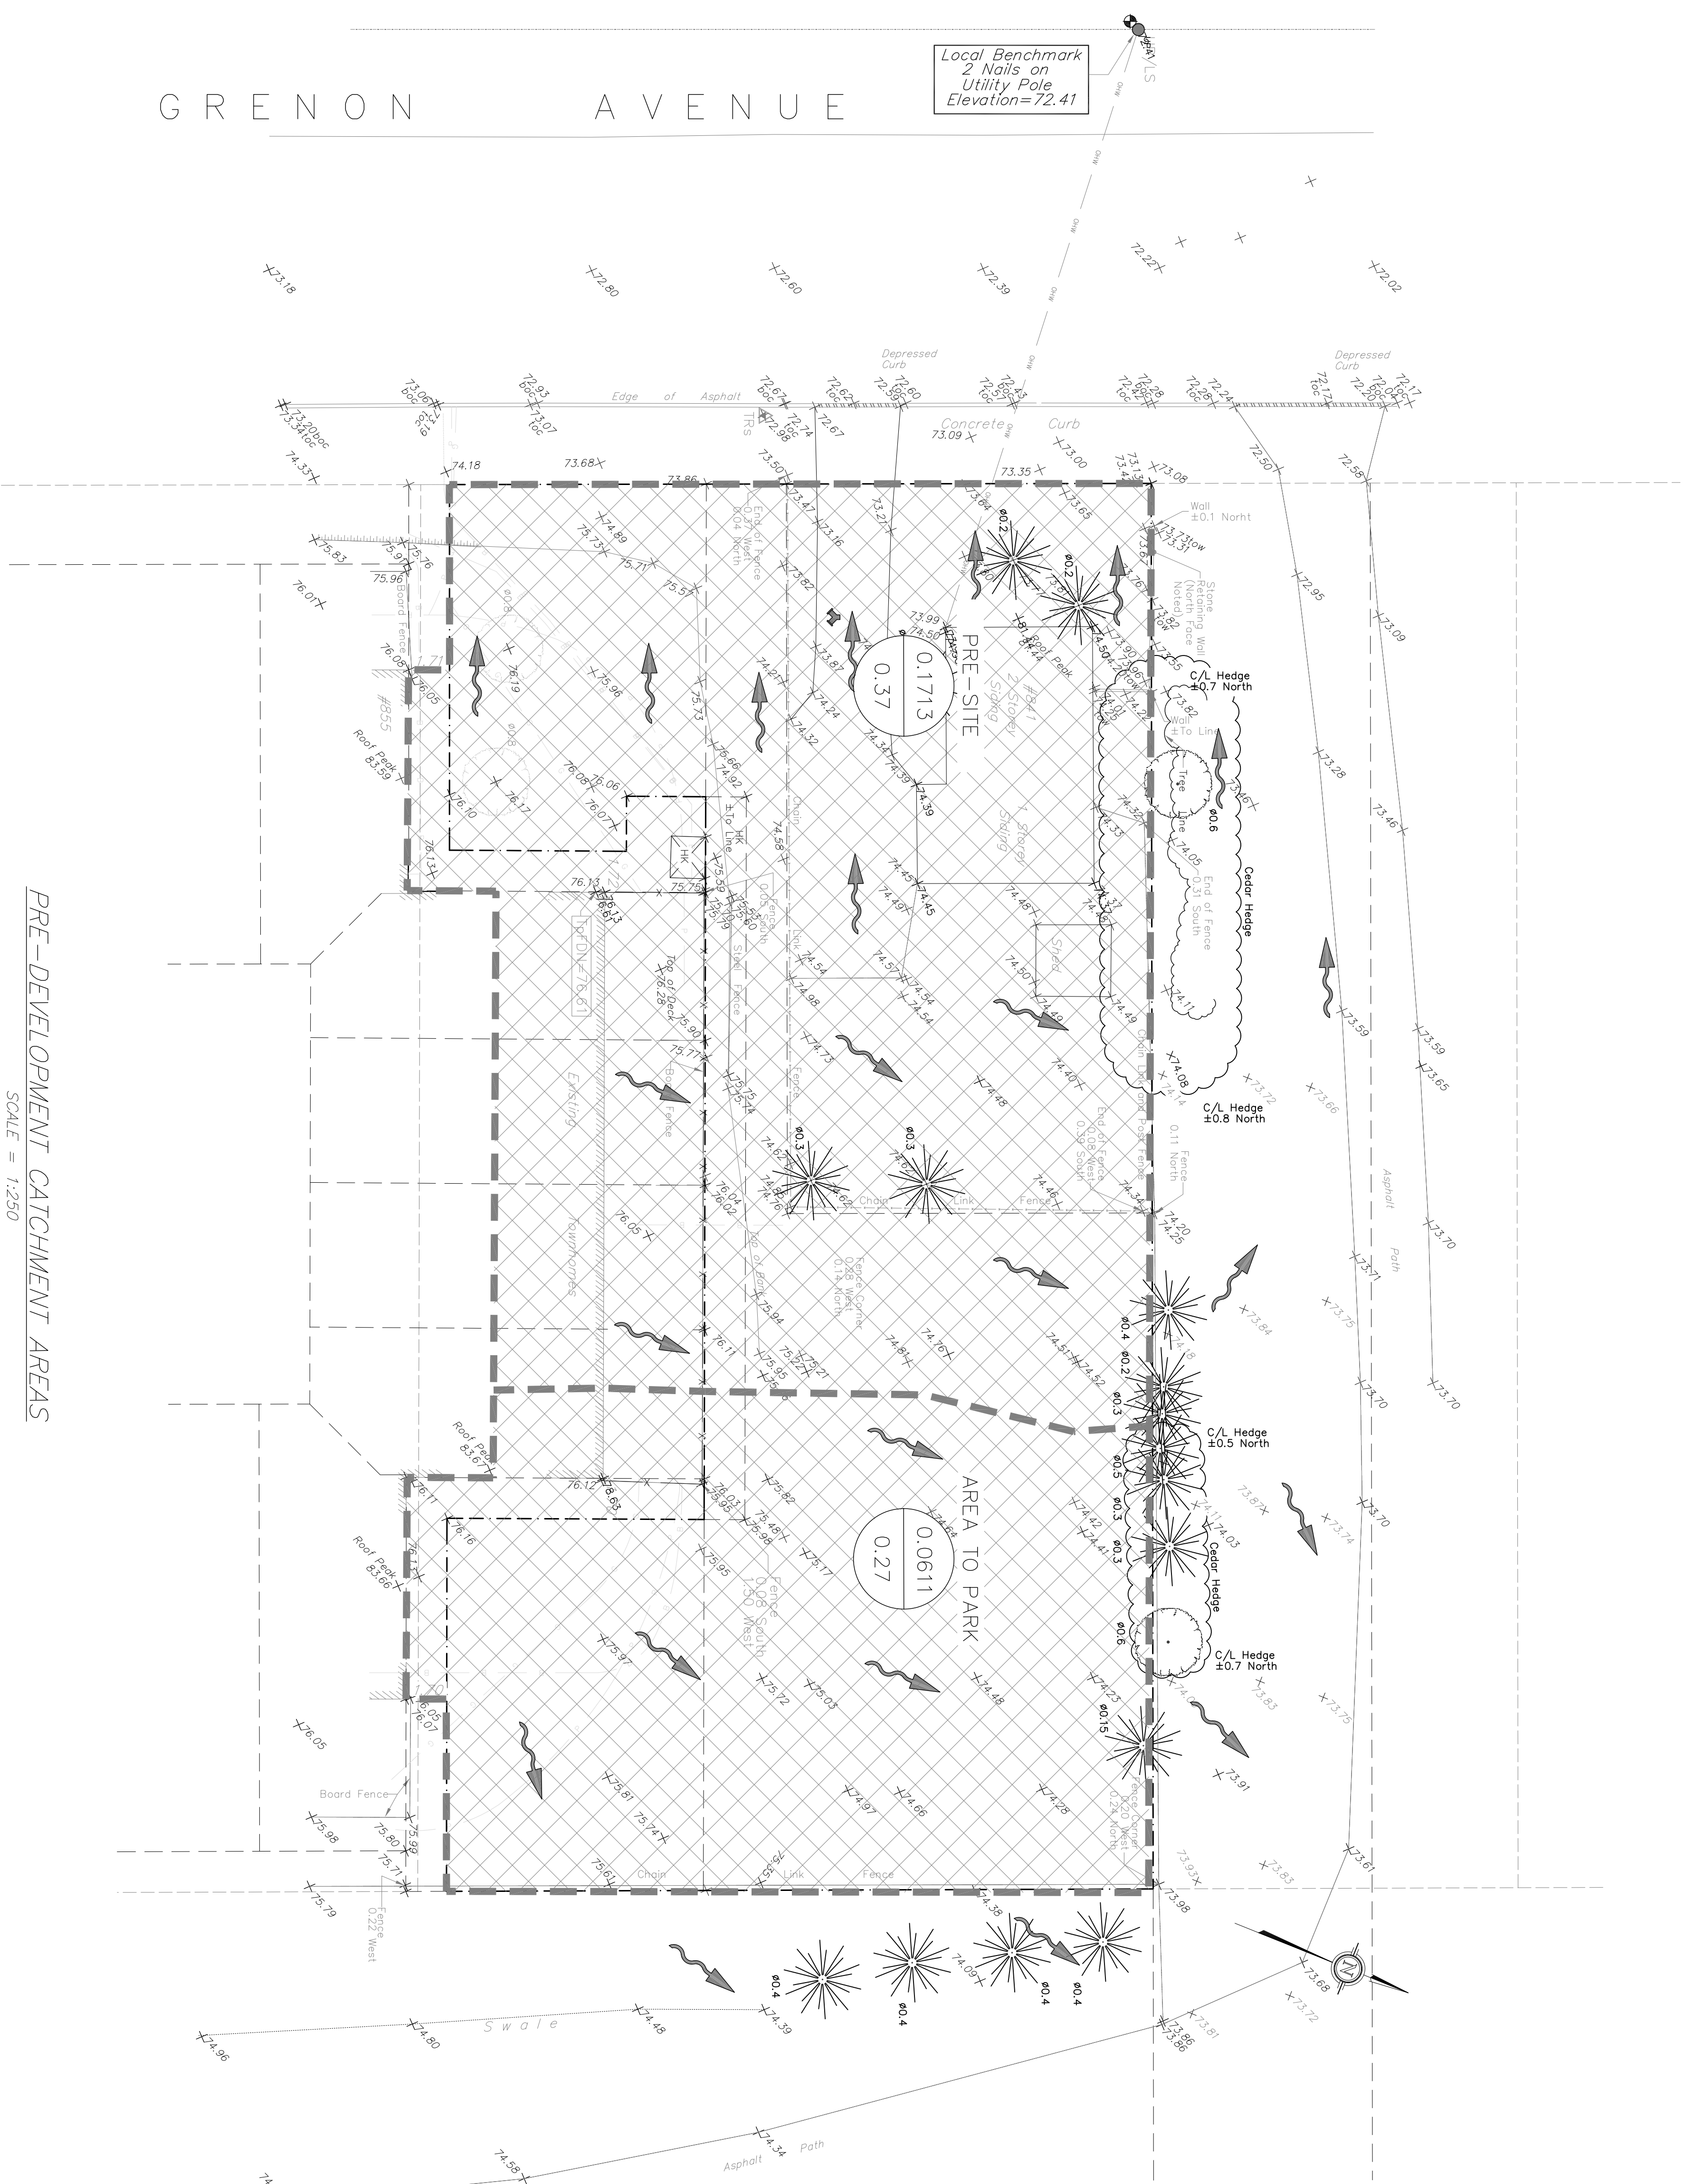


GRENON AVENUE

Local Benchmark
2 Nails on
Utility Pole
Elevation=72.41

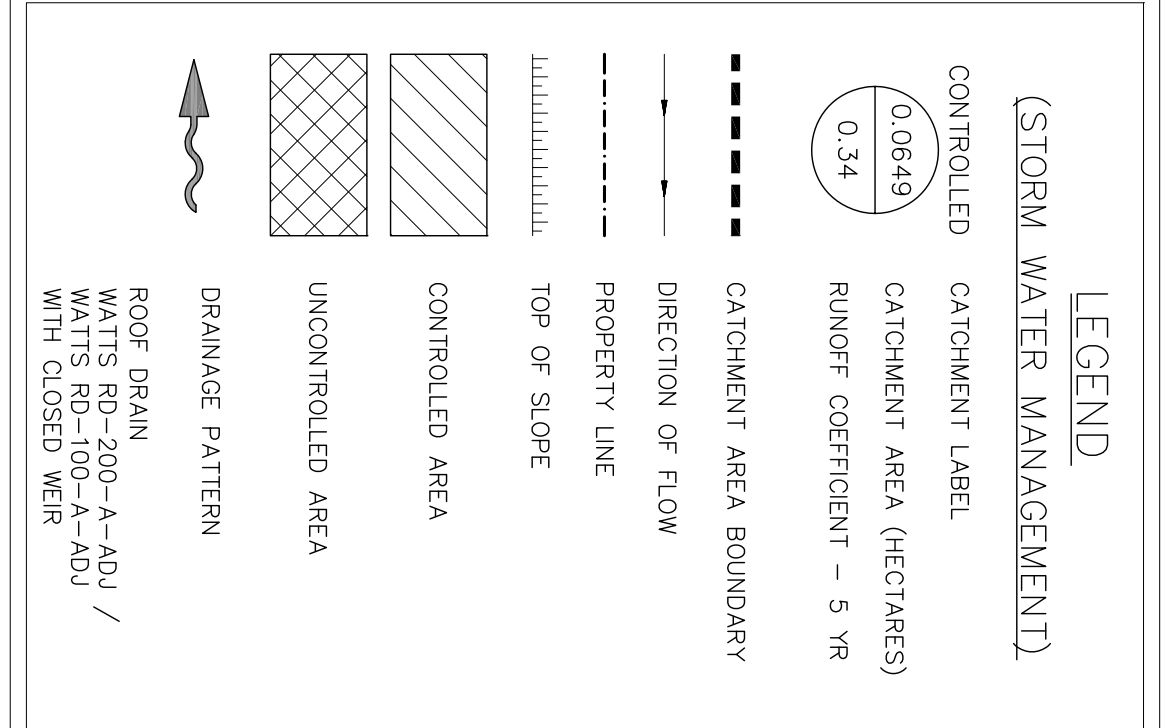

PRE-DEVELOPMENT CATCHMENT AREAS
SCALE = 1:250

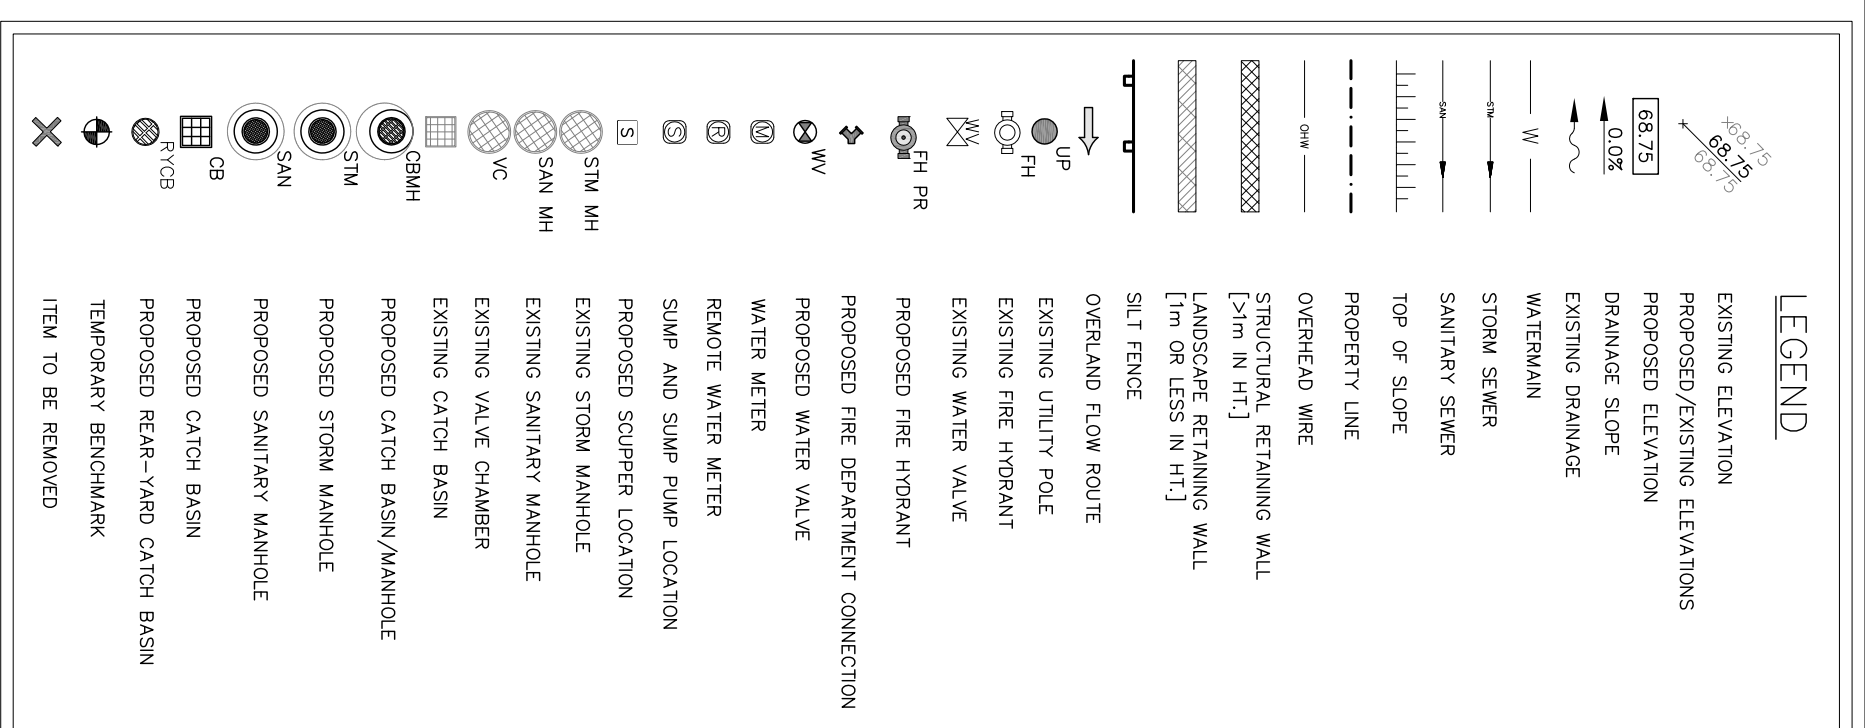

APPROVED REFUSED
THIS 27 DAY OF October, 2020

Erin O'Connell
ERIN O'CONNELL, M.C.P., R.P.P., M.A.N.G.E.R. (A)
DEVELOPMENT REVIEW, WEST
PLANNING, INFRASTRUCTURE AND ECONOMIC
DEVELOPMENT DEPARTMENT, CITY OF OTTAWA



| No. | REVISION | DATE | BY |
|-----|---|------------|-----|
| 1 | NO CHANGES TO THIS DRAWING | 2020/04/17 | SD |
| 2 | PER CITY REVIEW COMMENTS | 2020/02/28 | ML |
| 3 | PER CITY REVIEW COMMENTS | 2020/07/08 | ML |
| 4 | REVISION IN ACCORDANCE WITH REVISION SHEET PLAN | 2019/10/21 | ML |
| 5 | PER CITY REVIEW COMMENTS | 2019/08/16 | ML |
| 6 | PRELIMINARY | 2018/12/13 | ML |
| 7 | REVISION ITEM / DESCRIPTION | REV. DATE | INT |

Kollard Associates
Engineers
(613) 860-0923
info@kollard.ca

CLIENT:
BUILDING INVESTMENTS INC.
Nick Legault, CEO
205-1320 Carling Ave
Ottawa, ON K1Z 4A6
Tel: (613) 852-4633
email: nlegault@buildinginvestments.ca

PROJECT:
RESIDENTIAL APARTMENT BUILDING

LOCATION:
841, 845 and 855(A) GRENON AVENUE,
CITY OF OTTAWA, ON.

DRAWING No.:
180966-PRE

DRAWING NAME:
PRE-DEVELOPMENT
CATCHMENT AREAS

DATE:
JAN. 18, 2019

DESIGNED BY: SD
CHECKED BY: SD

DRAWN BY: ML
APPROVED BY: SD

