

22.0M HEIGHT LIMIT

10.0m
ROOF LEVEL

THIRD LEVEL


SECOND LEVEL

MAIN LEVEL

82.70

BLOCK B
PROPOSED 3 STOREY
40 UNIT
APARTMENT BUILDING

RESTRICTED ZONE

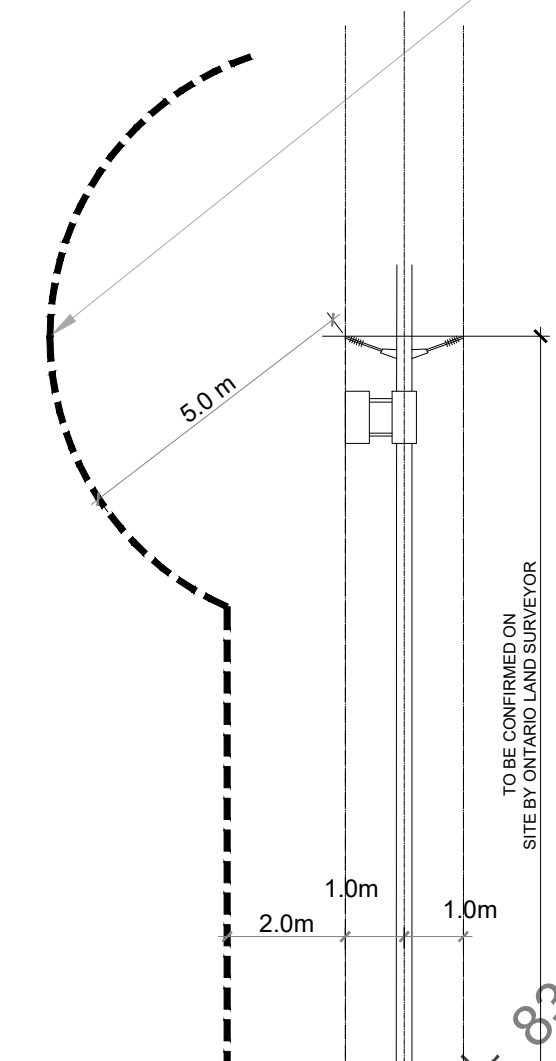

CLEROUX CRESCENT

EAST ELEVATION BLOCK A

22.0M HEIGHT LIMIT

RESTRICTED ZONE

10.0m
ROOF LEVEL

THIRD LEVEL

SECOND LEVEL

MAIN LEVEL

LOWER LEVEL

TO BE CONFIRMED ON SITE BY ONZAND LAND SURVEYOR

1.0m

1.0m

2.0m

82.55

82.70

79.70

BLOCK B
PROPOSED 3 STOREY
40 UNIT
APARTMENT BUILDING



80.93

79.77

79.24

WEST ELEVATION BLOCK B

CLIENT:



13			
12			
11			
10			
09			
08			
07			
06			
05			
04			
03			
02	FOR REVIEW	PE	APR. 09 2021
01	FOR REVIEW	PE	DEC. 15 2020
No.	REVISIONS	BY	DATE

NOT AUTHENTIC UNLESS SIGNED AND DATED



CONSULTING ENGINEERS

STRUCTURAL

MECHANICAL

ELECTRICAL

DESIGNED BY: P.E. DRAWN BY: P.E. APPROVED BY: P.E.

PROJECT
2308 and 2396
CLEROUX CRESCENT
OTTAWA

DRAWING TITLE
ELEVATIONS

PROJECT NO.
0403
DATE
DEC, 11, 2020

A202