




JUNE 21 - 9:00am

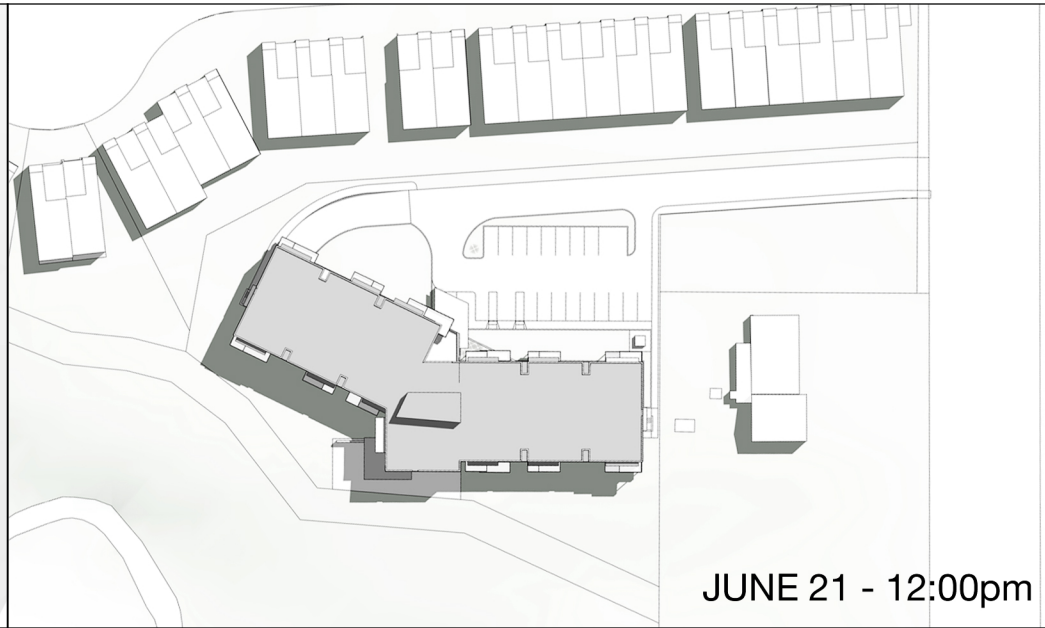


JUNE 21 - 12:00pm

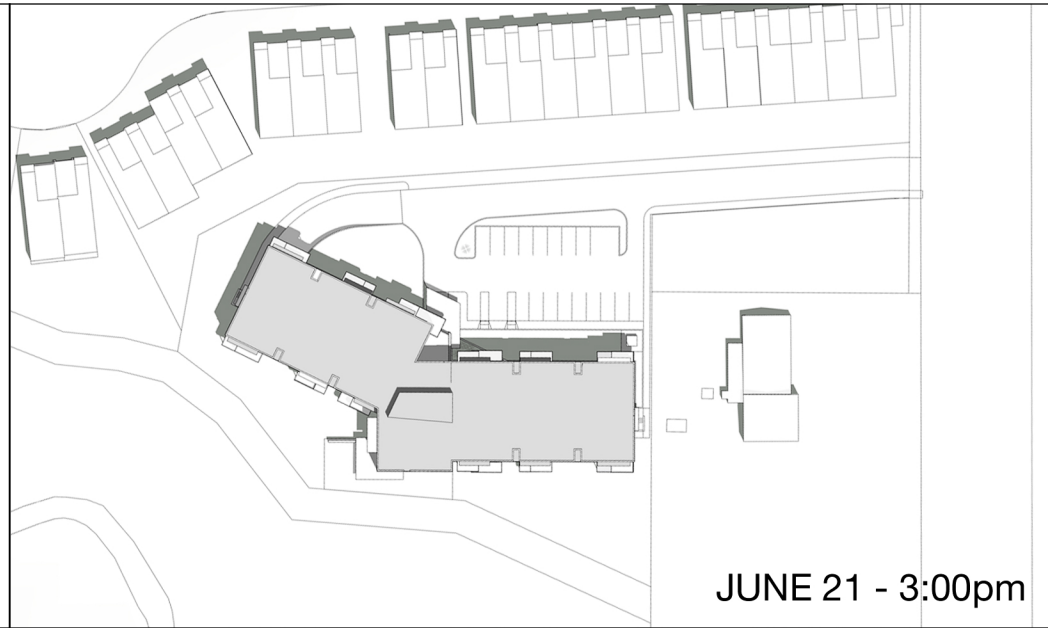


JUNE 21 - 3:00pm

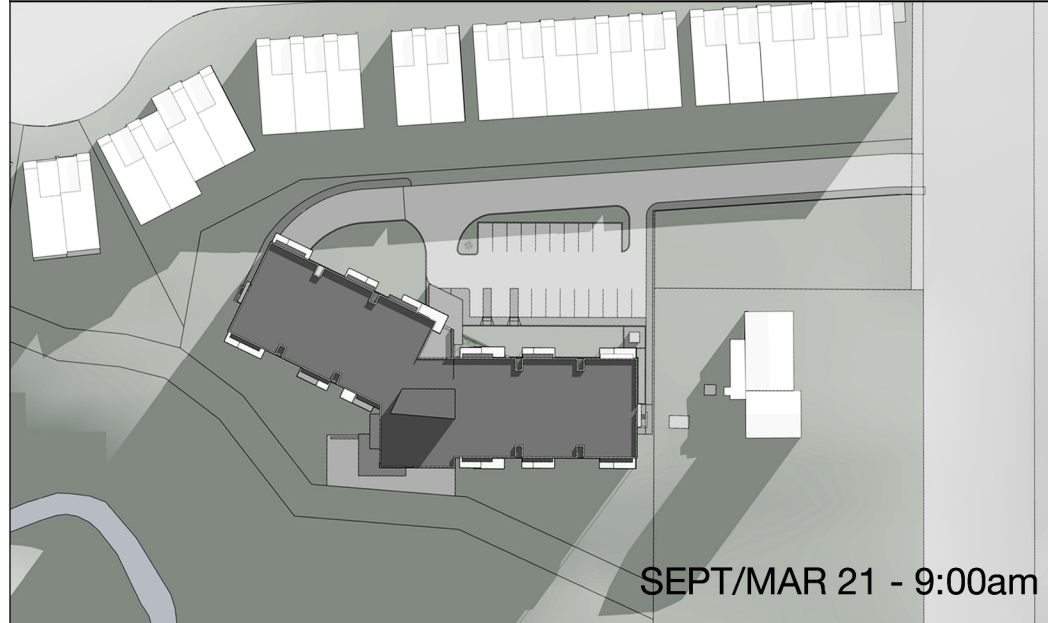


SEPT/MAR 21 - 9:00am

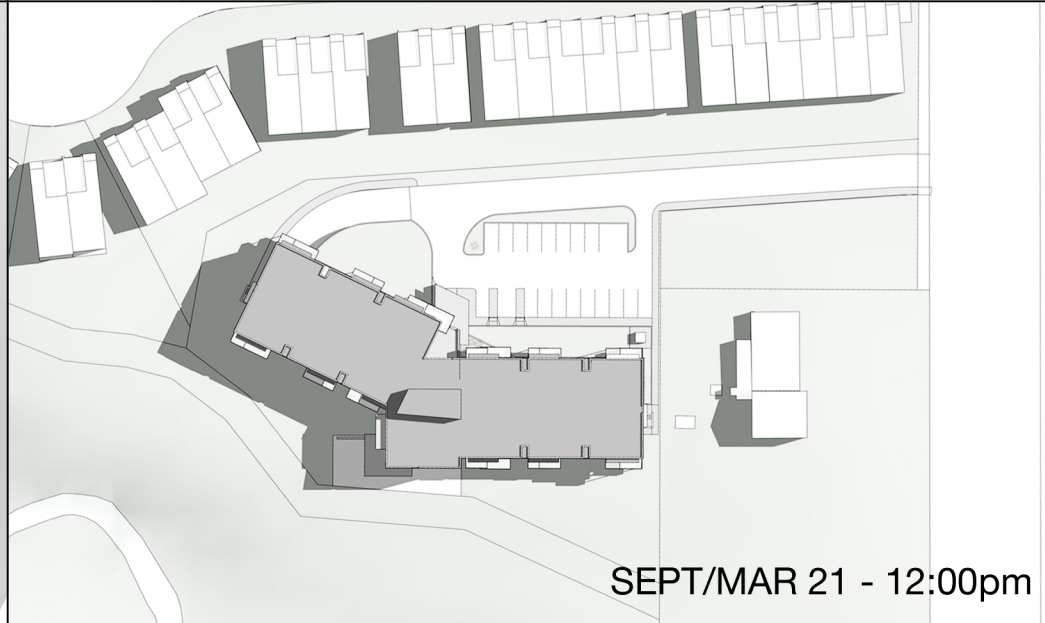


SEPT/MAR 21 - 12:00pm

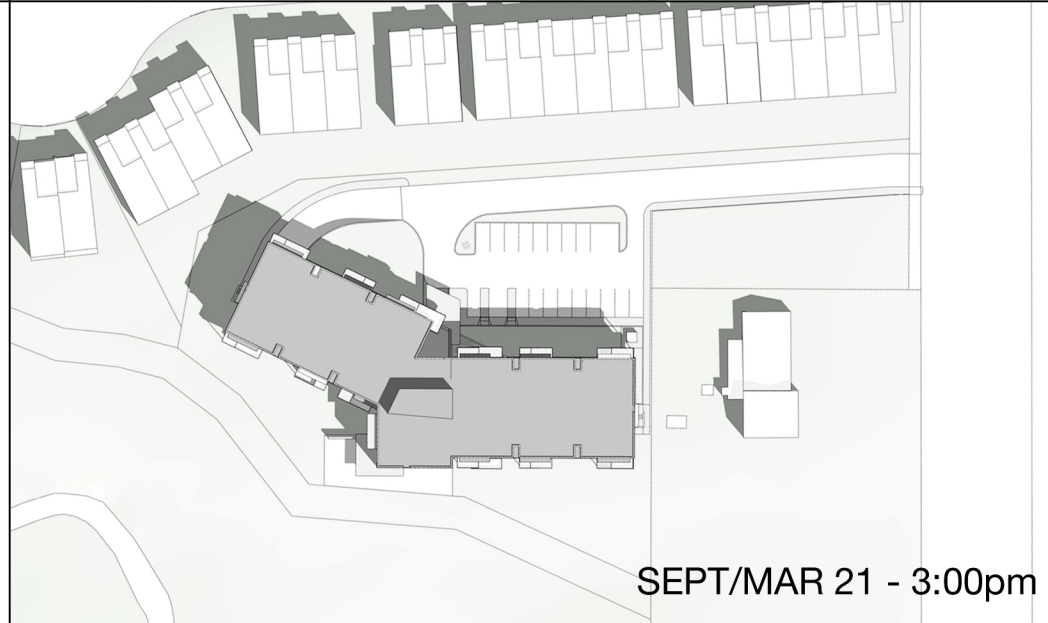


SEPT/MAR 21 - 3:00pm

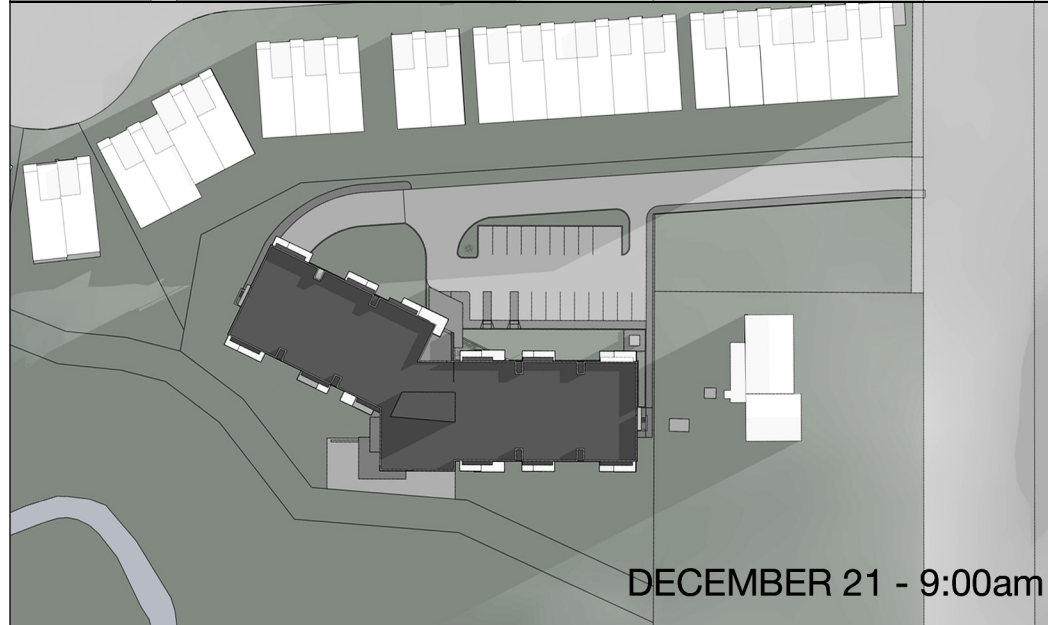

DECEMBER 21 - 9:00am

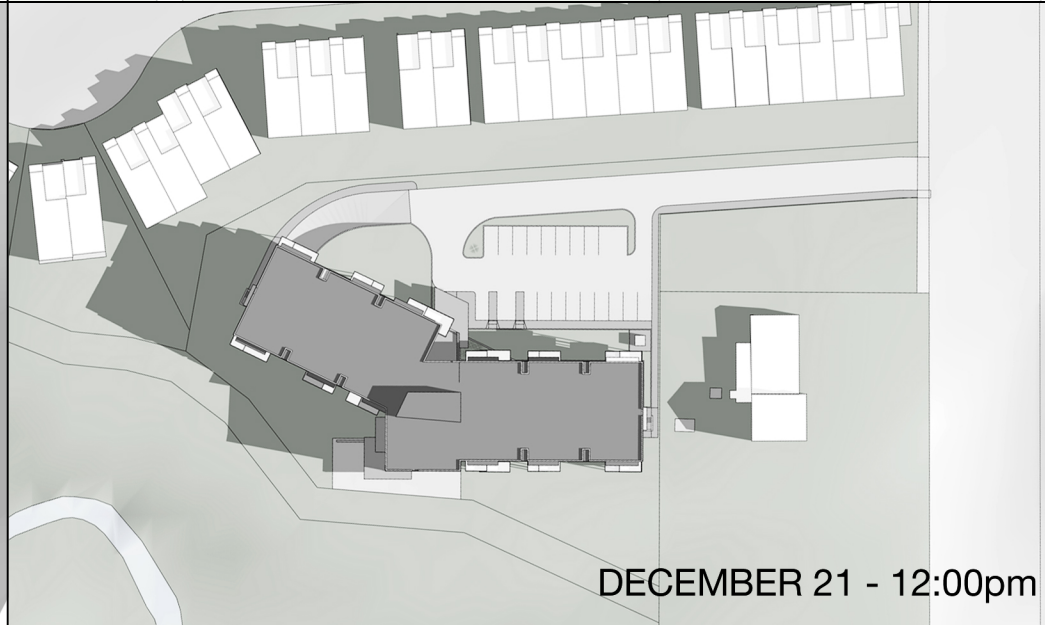

DECEMBER 21 - 12:00pm

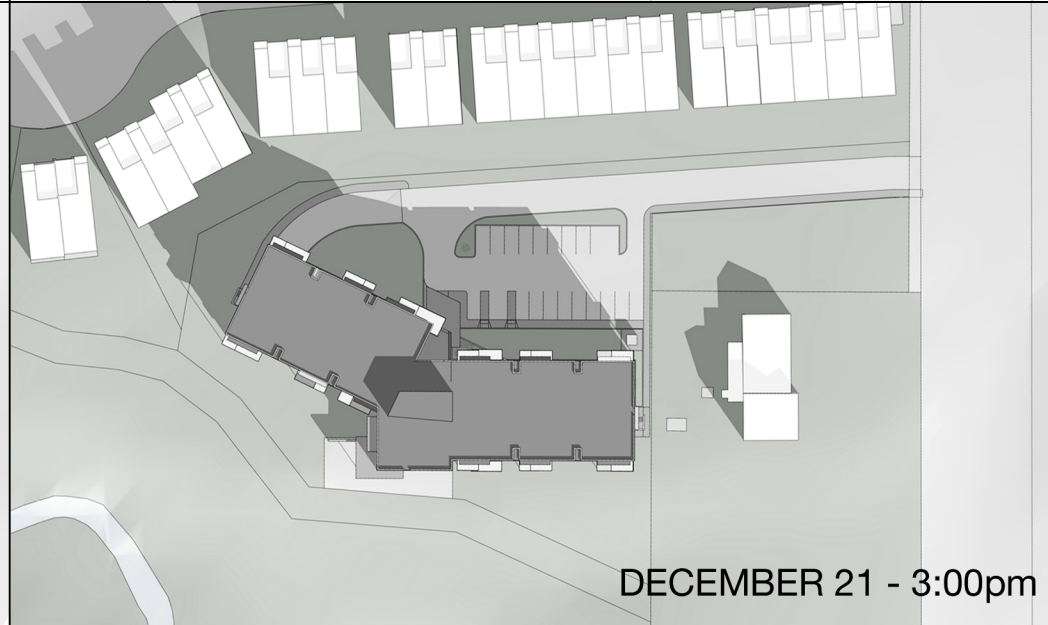

DECEMBER 21 - 3:00pm