


APPROVED
By Sean Moore at 9:31 am, Oct 20, 2021

SEAN MOORE
(A)MANAGER, SOUTH BRANCH
PLANNING, INFRASTRUCTURE & ECONOMIC
DEVELOPMENT DEPARTMENT, CITY OF OTTAWA


ICD LOCATION (MH #)	RELEASE RATE (L/s)	HEAD (m)	ICD
MH8	12.00	2.68	Tempest MHF plate
CBMH10	17.21	2.60	Tempest MHF plate
CBMH11	38.47	2.47	Tempest MHF plate
MH12	14.42	2.47	Tempest MHF plate
MH13	15.61	2.42	Tempest MHF plate
MH14	10.98	2.30	Tempest MHF plate

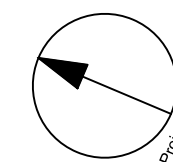


CLIENT
GLENVIEW HOMES
Glenview homes
190 O'Connor St., 11th floor, Ottawa, ON
613-748-3700

COPYRIGHT
This drawing has been prepared solely for the intended use, and any reproduction or distribution for any purpose other than authorized by IBI Group is prohibited. Written dimensions shall have precedence over scaled dimensions. Contractors shall verify and be responsible for all dimensions and conditions on the job, and IBI Group shall be informed of any variations from the dimensions and conditions shown on the drawing. Shop drawings shall be submitted to IBI Group for general conformance before proceeding with fabrication.
IBI Group Professional Services (Canada) Inc.
is a member of the IBI Group of companies.

ISSUES	DESCRIPTION	DATE
1	SUBMITTED FOR ZBA AND SPA	2020-09-11
2	REVISED PER CITY COMMENTS	2020-12-04
3	REVISED PER CITY COMMENTS	2021-01-25
4	UPDATED CMB	2021-01-28
5	REMOVED TWISI	2021-10-06

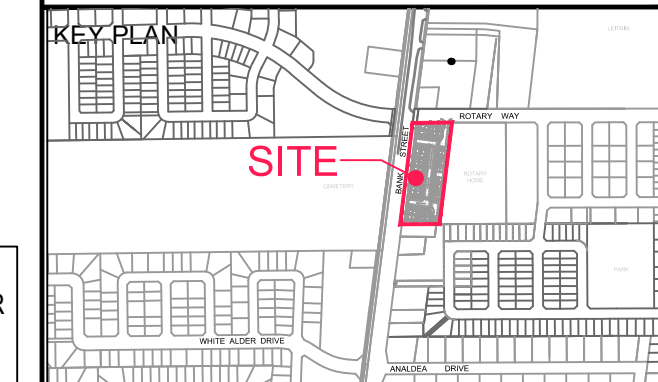

CONSULTANTS
Project Coordinator
Terrain Development Consulting
Architect
M. David Blakely Architects Inc.
Landscape
James B. Lennox & Assoc. Inc.
Surveyor
J.D. Barnes Ltd.
Geotech
Golder Associates Ltd.
OWNER
Glenview Homes
190 O'Connor St, 11th Floor
Ottawa, ON K2P 1T6
613-748-3700

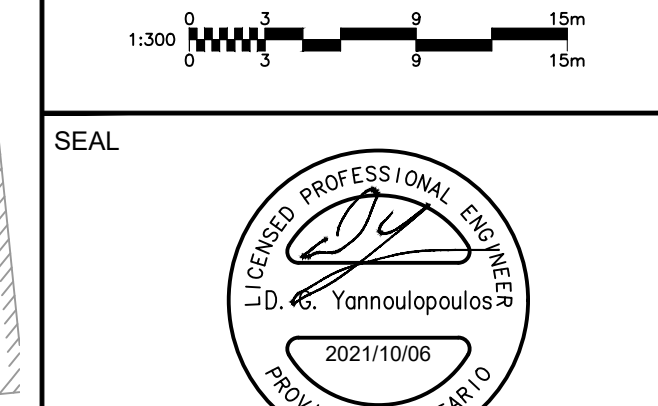

IBI GROUP
Suite 400 - 333 Preston Street
Ottawa ON K1S 5N4 Canada
Tel 613 225 1311 / 613 241 3300 Fax 613 225 9868
ibigroup.com


PROJECT
4639 BANK STREET
4639 Bank Street

PROJECT NO:
125600
DRAWN BY:
D.D./E.H.
PROJECT MGR:
D.Y.
CHECKED BY:
R.M.
APPROVED BY:
D.Y.

SHEET TITLE
GENERAL PLAN OF SERVICES

SHEET NUMBER
C-001
ISSUE
5

CITY PLAN No. 18243

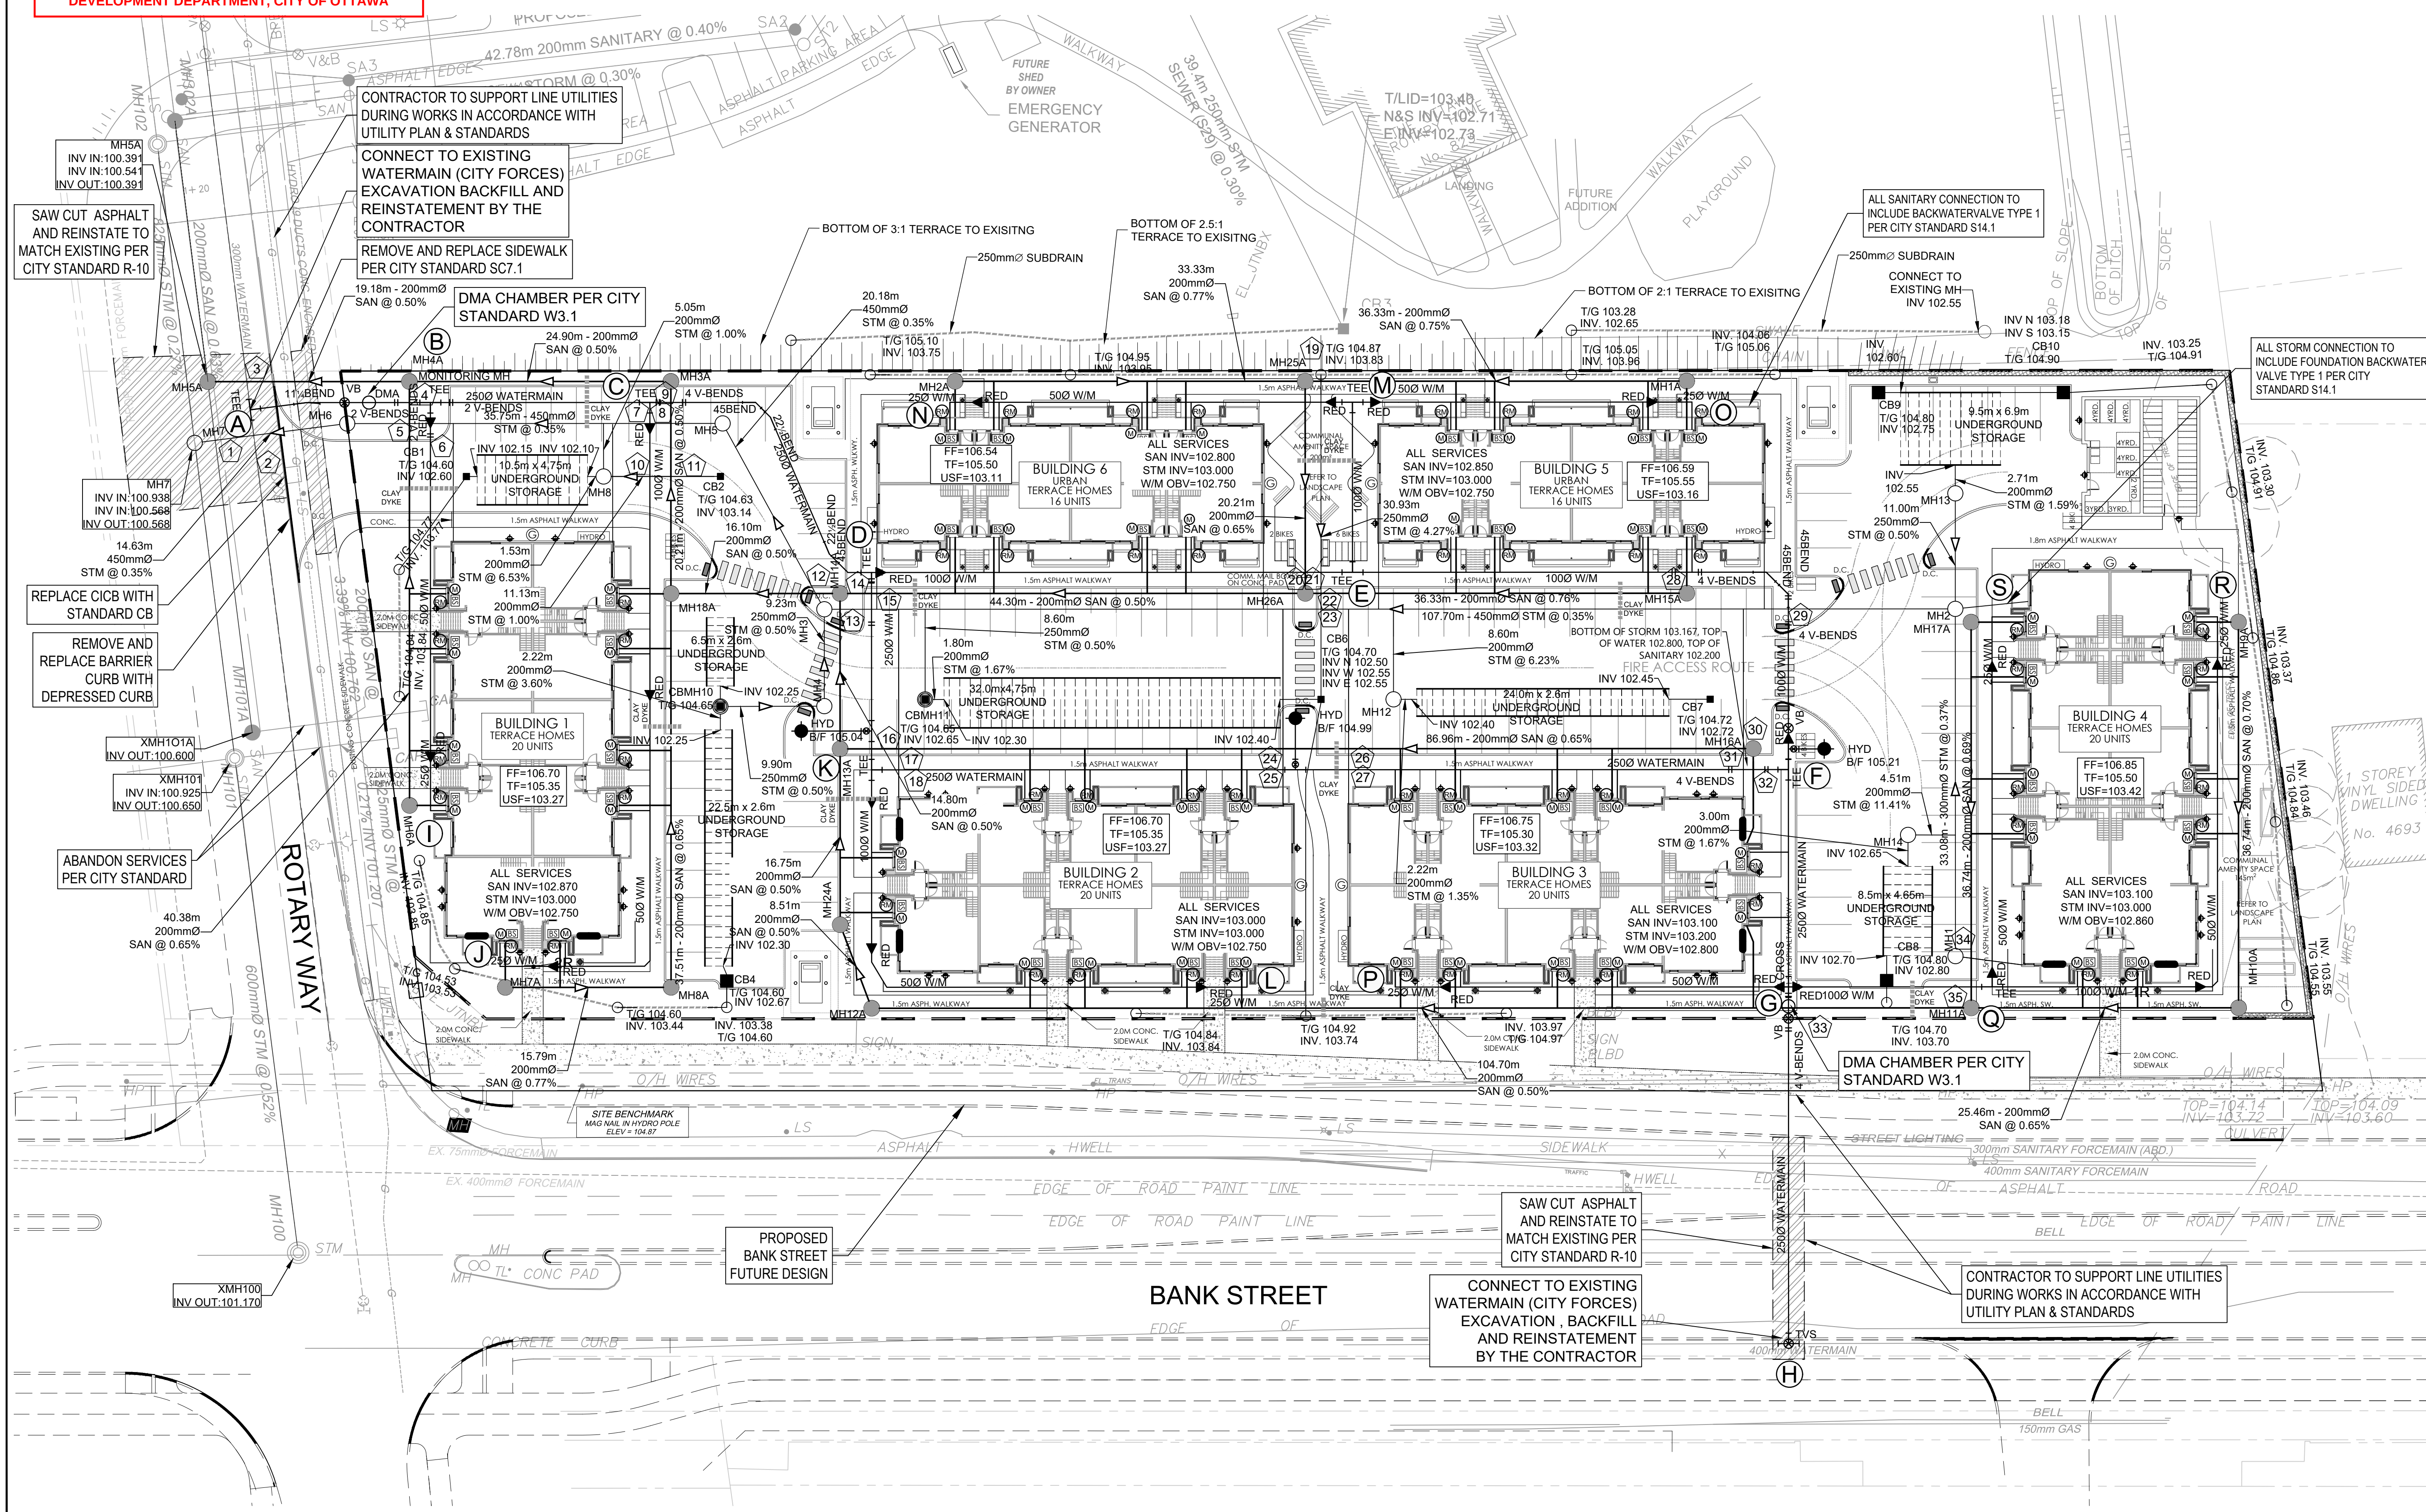

CITY FILE No. D07-12-20-0115
Scale Check
File Location: \\125600_4639BankSt\7.0_Production\03_Design\03_Civil\IBI\03_General Plan of Services.dwg
Last Saved: Wednesday, October 6, 2021 10:11:40 AM by Eric Henne