


APPROVED
By Sean Moore at 9:36 am, Oct 20, 2021

SM

SEAN MOORE
(A) MANAGER, SOUTH BRANCH
PLANNING, INFRASTRUCTURE & ECONOMIC
DEVELOPMENT DEPARTMENT, CITY OF OTTAWA

LEGEND:

10 AREA IDENTIFICATION
0.18|48.6 POPULATION
AREA IN HECTARES

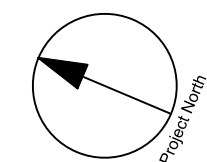


CLIENT
GLENVIEW HOMES
190 O'Connor St., 11th floor, Ottawa, ON
613-748-3700

COPYRIGHT
This drawing has been prepared solely for the intended use, thus any reproduction or distribution for any purpose other than authorized by IBI Group is forbidden. When dimensions shall have precedence over scaled dimensions, Contractors shall verify and be responsible for all dimensions and conditions on the job, and IBI Group shall be informed of any variations from the dimensions and conditions shown on the drawing. Shop drawings shall be submitted to IBI Group for general concurrence before proceeding with fabrication.

IBI Group Professional Services (Canada) Inc.
is a member of the IBI Group of companies.

ISSUES

No.	DESCRIPTION	DATE
1	SUBMITTED FOR ZBA AND SPA	2020-09-11
2	REVISED PER CITY COMMENTS	2020-12-04
3	REVISED PER CITY COMMENTS	2021-01-25
4	UPDATED CMB	2021-01-28
5	REMOVED TWSI	2021-10-06

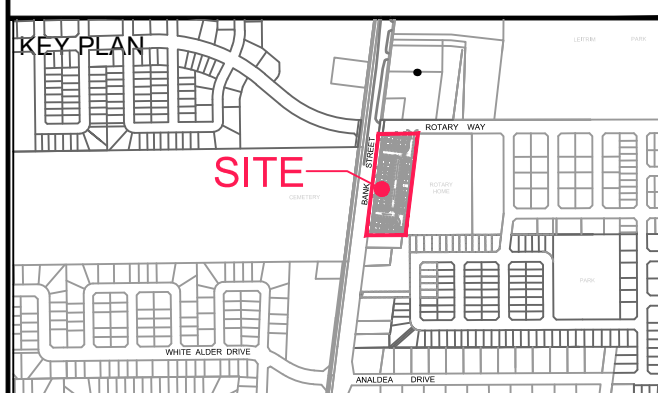

CONSULTANTS

Project Coordinator
Terrain Development Consulting


Architect:
M. David Blakely Architects Inc.

Landscape:
James B. Lennox & Assoc. Inc.

Surveyor:
J.D. Barnes Ltd.

Geotech:
Golder Associates Ltd.

OWNER:
Glenview Homes
190 O'Connor St., 11th Floor
Ottawa, ON K2P 1T6
613-748-3700

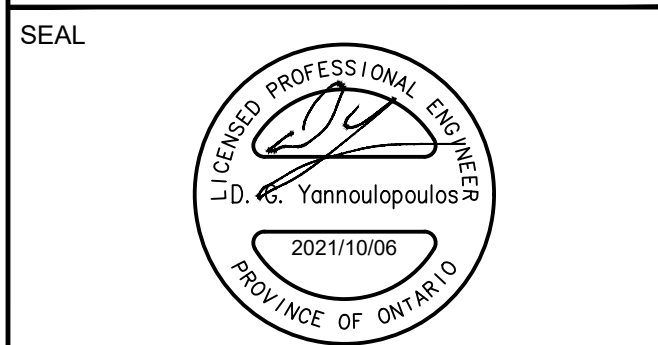

IBI GROUP
Suite 400 - 333 Preston Street
Ottawa ON K1S 5N4 Canada
Tel: 613 225 1311 / 613 241 3300 Fax: 613 225 9868
ibigroup.com

PROJECT
4639 BANK STREET
4639 Bank Street


PROJECT NO:
125600

DRAWN BY: D.D./E.H. **CHECKED BY:** R.M.

PROJECT MGR: D.Y. **APPROVED BY:** D.Y.

SHEET TITLE
SANITARY DRAINAGE AREA PLAN

SHEET NUMBER C-400 **ISSUE** 5

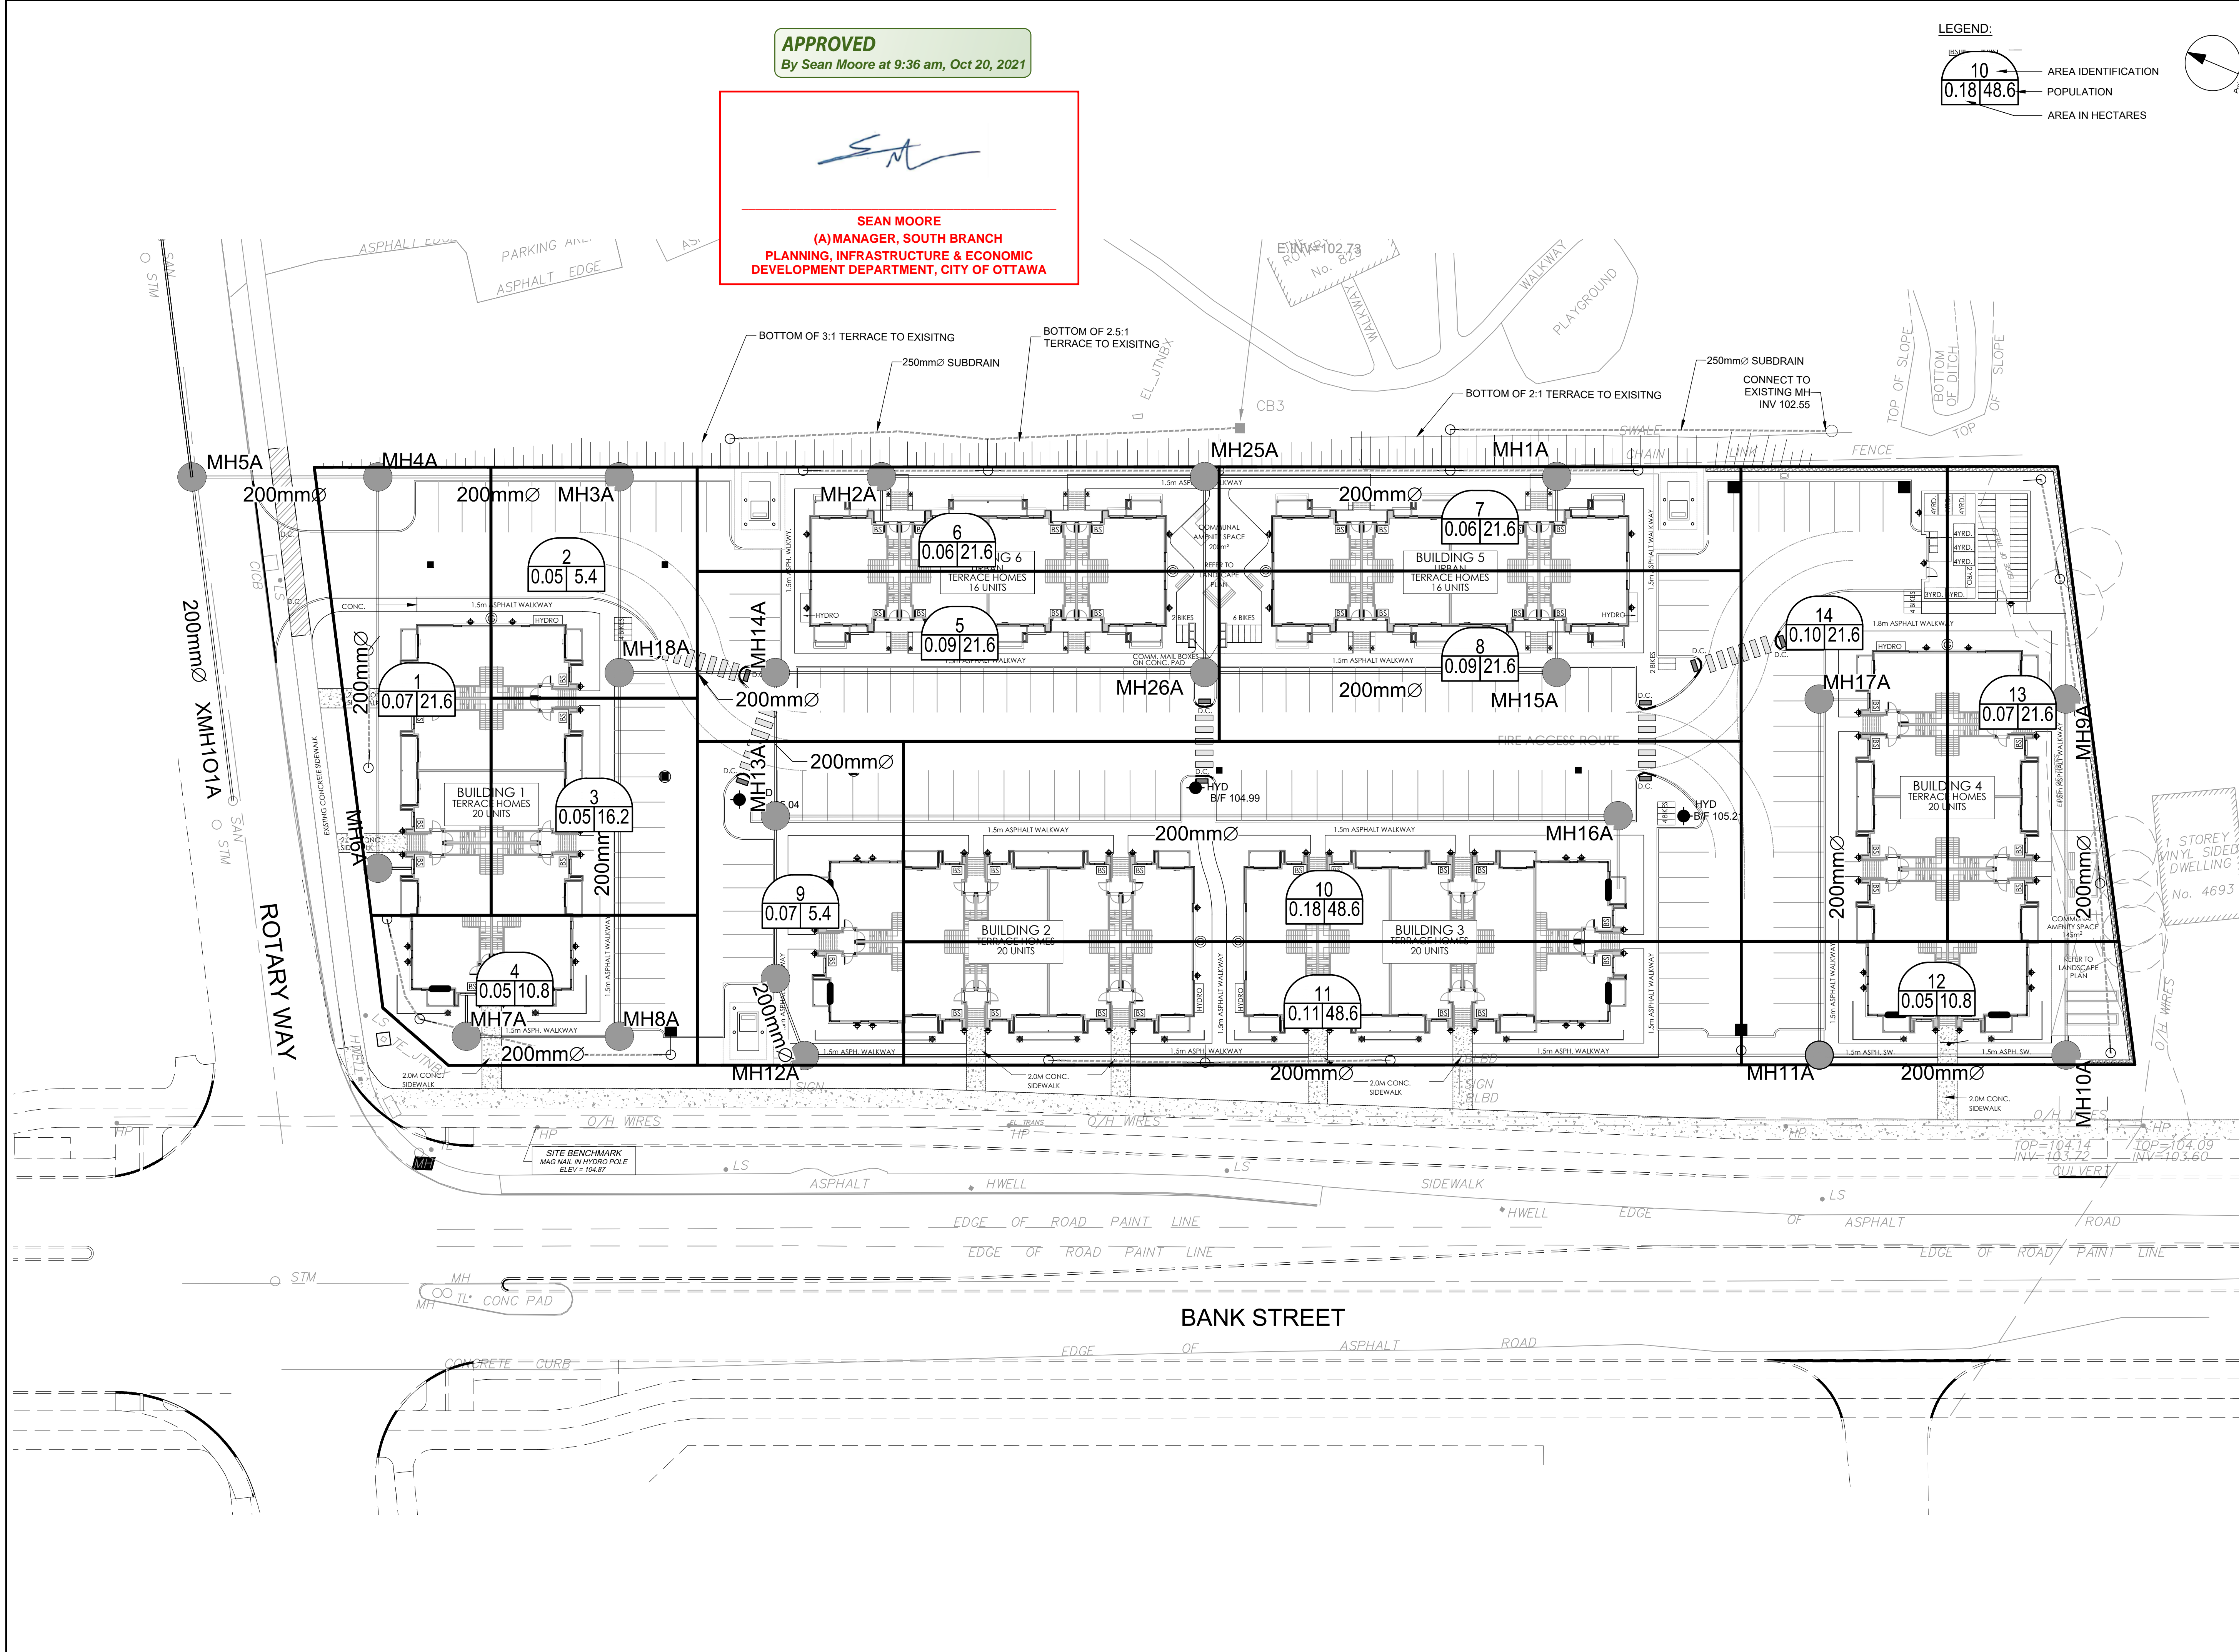

CITY FILE No. D07-12-20-0115
SCALE CHECK
Last Location: \\125600_4639BankSt70_Production7_03_Design\04_Civil\shamsC-400 SANITARY DRAINAGE.dwg Last Saved: January 19, 2021, by: dstore. Plotter: Wednesday, October 6, 2021 10:12:50 AM by: Eric Henne