

WILD BIRD CENTRE

PLANT ID#	SIZE DBH / ht. (cm)	COMMON NAME	BOTANICAL NAME	DISTINCTIVE TREE	COMMENTS	ACTION	RATIONALE
McArton	Road r.o.w.						
1	25-40	Bur Oak	Quercus macrocarpus	INO	grouping of Bur Oak in good condition	Retain	
2	25-40	Eastern White Cedar	Thiuja occidentalis	I INO	Grouping of cedars in fair condition - tops cut off	Retain	
3	25-40	Eastern White Cedar	Thiuja occidentalis	INO	Grouping of cedars in fair condition - tops cut off	Remove	Within access road and regrading
4	4x40-50	American Linden	Tilia americana	YAS	Good conditon with good canopy cover, minor rot at based	Retain / mitigate	Mitigate any grade changes for access roadway
5	20	Bur Oak	Quercus macrocarpus	No	Good Condition	Retain	
6	25-30	Bur Oak	Quercus macrocarpus	No	grouping of Bur Oak in good condition, undertory of buckthorn and hawthorn, poisin ivy	Retain / mitigate	Proposed swale location to be adjusted on field with location of Bur Oak
7	20	American Elm	Ulmus americana	INO	Good conditon with good canopy cover	Retain	
8	25	Sugar Maple	Acer saccharum	I INO	Good Condition with understory of cedar, pine, poison ivy	Retain	

THIS PLAN IS ISSUED FOR SITE PLAN CONTROL ONLY. ADDITIONAL DETAILING AND SPECIFICATIONS ARE REQUIRED PRIOR TO TENDERING AND CONSTRUCTION.

EXISTING VEGETATION

HEDGEROW - MCARTON ROAD

HEDGEROW CONSISTS OF A MIX OF DECIDUOUS AND CONIFEROUS TREES, SOLID ALONG THE SOUTHWEST HALF; OPENINGS ALONG THE NORTHEAST HALF. TREES CONSISTS OF BUR OAK, LINDEN, ELM, CEDAR, WITH SAPLINGS OF HAWTHORN AND BUCKTHORN. POISON IVY IN GROUND COVER.

TREES SIZE: RANGE FROM SAPLINGS TO 50CM DBH (MULTISTEM LINDEN). 25-40CM DBH BUR OAK AND CEDAR ALONG THE SOUTHEAST HALF.

CONDITION: MAJORITY ARE IN GOOD CONDITION WITH GOOD CANOPY. SOME OF THE CEDARS HAVE DAMAGED TOPS.

HEDGEROW - NORTHWEST PROPERTY LINE

HEDGEROW ALONG NORTHERN PORTION OF PROPERTY LINE - STRADDLING PROPERTY LINE. TREES CONSISTS OF SUGAR MAPLE, SCOTS PINE, WITH AN UNDERSTORY OF YOUNG CEDAR AND PINE, DIERVELLA, POISON IVY, SOME BUCKTHORN.

TREES SIZE: MATURE SCOTS PINE AND SEMI MATURE SUGAR MAPLE RANGE FROM 25-40CM DBH.

CONDITION: MAJORITY ARE IN GOOD CONDITION WITH GOOD CANOPY.

PARTIAL HEDGEROW - MID FIELD

PARTIAL HEDGEROW ALONG LOW FARMER'S STONE WALL. TREES CONSISTS OF CEDAR, HAWTHORN, ELM.

TREES SIZE: RANGE FROM SAPLINGS TO 20CM DBH.

CONDITION: MAJORITY ARE IN FAIR TO GOOD CONDITION WITH GOOD CANOPY.

LOW WET AREA A

THIS AREA IS ADJACENT OT THE SIGNIFICANT WETLANDS (OFF PROPERTY) AND CONSISTS OF WETLANDS GRASSES (SEDGES, RUSHES), SHRUBS (ALDER, WILLOW) AND SMALL TREES (TAMARACK, ELM, ASH,

POPLAR, SOME SPRUCE ALONG EDGES). THIS AREA REMAINS WET.

TREES SIZE: RANGE FROM SAPLINGS TO 20CM DBH. CONDITION: MAJORITY ARE IN FAIR TO GOOD CONDITION. ELM AND ASH ARE DEAD OR IN POOR CONDITION. TAMARACK AND SPRUCE IN GOOD CONDITION.

LOW WET AREA B

THIS AREA CONSISTS OF MAINLY OF POPLAR, WITH SOME ELM, AND ASH WITH AN UNDERGROWTH OF SEDGE GRASSES.

TREES SIZE: RANGE FROM SAPLINGS TO 15CM DBH.

CONDITION: MAJORITY ARE IN FAIR TO GOOD CONDITION. ELM AND ASH ARE DEAD OR IN POOR CONDITION.

WOODED AREA

THIS AREA IS ADJACENT OT THE SIGNIFICANT WETLANDS (OFF PROPERTY) AND CONSISTS OF A RANGE OF DECIDUOUS (BIRCH, POPLAR, ELM, ASH) AND CONIFEROUS TREES (CEDAR, SPRUCE) WITH AN UDERGROWTH OF SPARSE FERNS, SASPARILLA, POISON IVY. EDGE GROWTH CONSISTS OF DECIDUOUS SHRUBS AND SAPLINGS (DIERVALLA, HAWTHORN, BUCKTHORN, POPLAR, SPRUCE, SERVICEBERRY) TREES SIZE: RANGE FROM SAPLINGS TO 40CM DBH.

CONDITION: MAJORITY ARE IN FAIR TO GOOD CONDITION. ELM AND ASH ARE IN POOR CONDITION.

CONSISTS OF A GOOD RANGE OF MEADOW GRASSES AND WILD FLOWERS SUCH AS TIMOTHY, ALFALFA, MILKWEED, RUDBECKIA, DAISY, ST JOHN'S WORT, BUTTERCUP, ASTER. SEDGE GRASSES MORE PREVALENT FURTHER SOUTH.

SOUTHERN MEADOW

MEADOW GRASSES CONSISTS OF SAME SPECIES AS NORTHERN HALF, BUT WITH SEDGE GRASSES AS THE PREVALENT SPECIES. A FEW NATURALIZING SPECIES SUCH AS SPREADING JUNIPER, POPLAR, HAWTHORN. ONE SINGLE ELM (20CM DBH) AT CENTRAL STONE PILE IN GOOD CONDITION.

AREA WAS RESEEDED AFTER PLOUGHING WITH PASTURE MIX AND SEED / ROOT STOCK FROM PREVIOUS MEADOW SPECIES ARE STARTING TO RE-EMERGE.

LEGEND:



EXISTING VEGETATION TO REMAIN



EXISTING VEGETATION TO BE REMOVED




TREE PROTECTION FENCE



DEVELOPMENT AREA

SPC Resubmission Nov. 11/21 4 SPC Resubmission Dec. 16/20 3 for us Nov. 12/20 2 Requested SPC revisions Sep. 20/19 1 Issued for SPC Aug. 08/19 issue / revision

seal

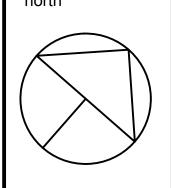

Ruhland & Associates Ltd

WILD BIRD CARE CENTER 8520 McArton Road, Ottawa, ON.

drawing title TREE CONSERVATION


PLAN drawn by designed by 1:200 M. Malkov R. Ruhland date checked by plot date Nov. 11/21 October, 2016

R. Ruhland

project number drawing number 18 - 1556

L - 01

Contractor to check and verify all dimensions on the job

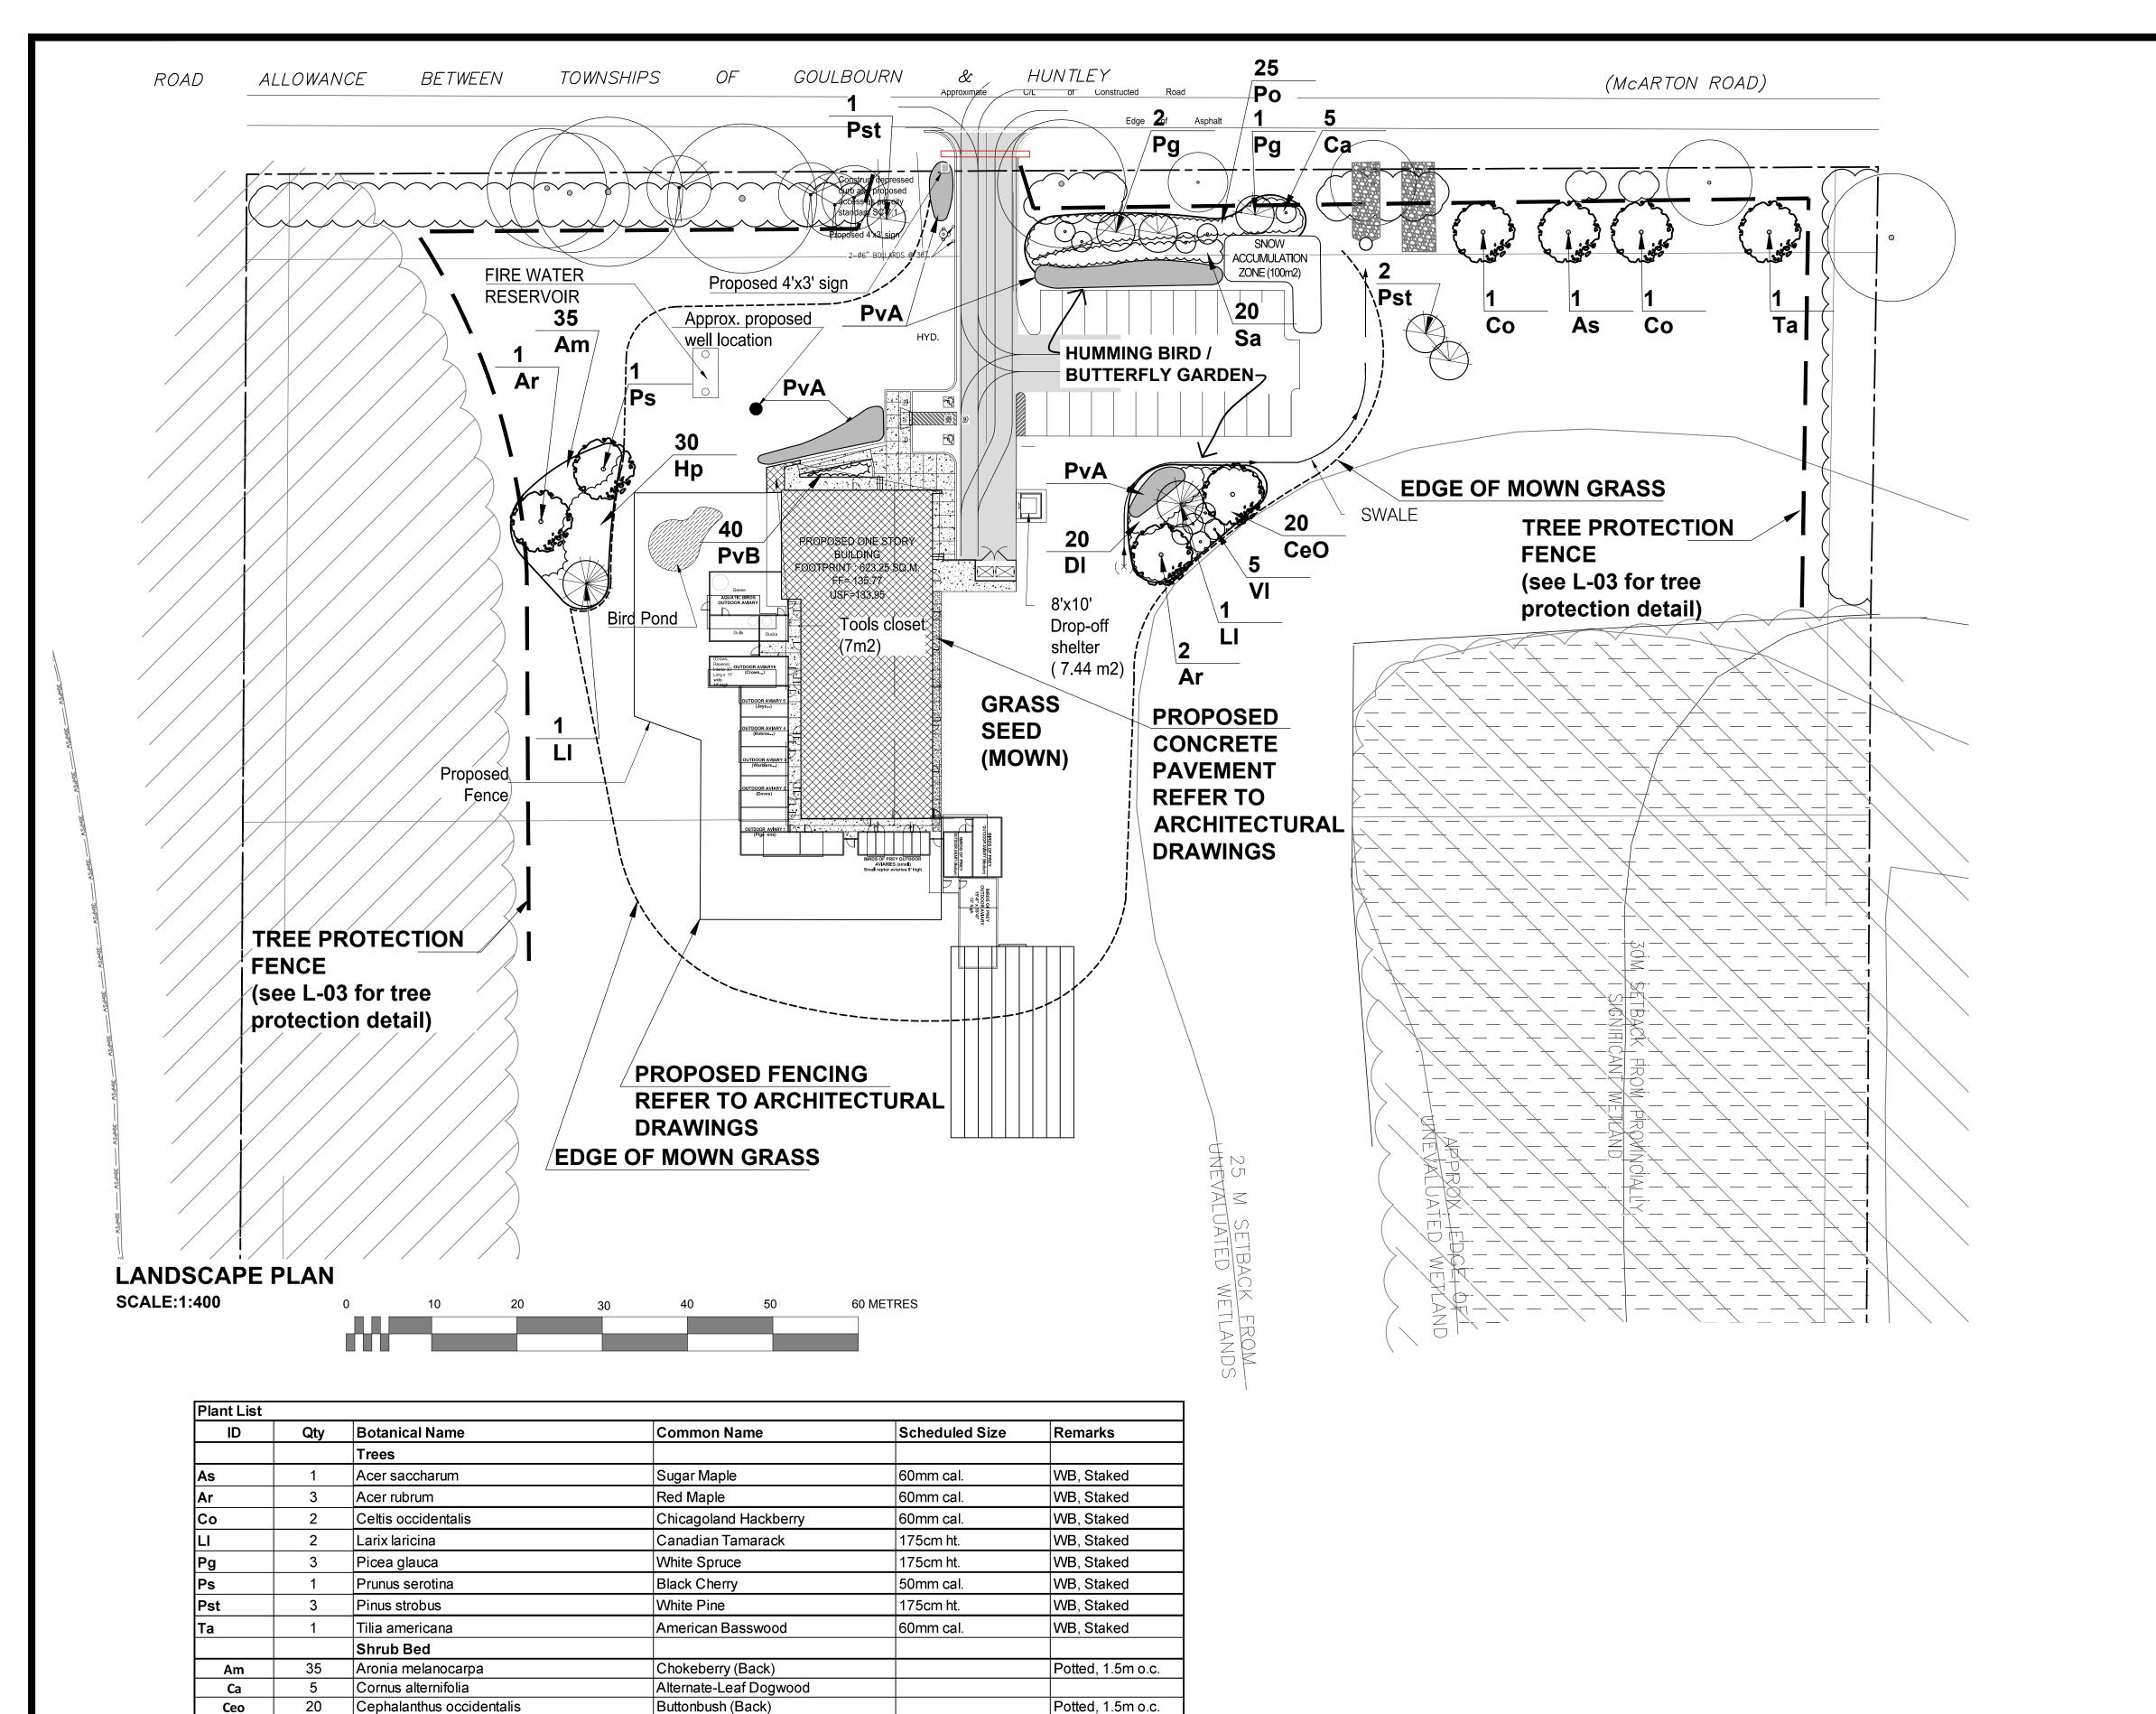

Potted, 1.0m o.c.

Potted, 0.90m o.c.

Potted, 1.5m o.c.

Potted, 1.0m o.c.

150mm pot

DI

Po

Sa

VI

20

20

Diervilla Lonicera

5 Viburnum lentago

PERENNIALS

Hypericum prolificum

Symphoricarpos albus

Physocarpus opulifolius

135m² Hummingbird / Butterfly perennials *

** Flowering perennials / Ornamental grasses to include species such as:

40 Flowering perennials / Ornamental / grasses ** Native varieties

Cardinal flower, trumpet honeysuckle, bee balm, native sage, daisy ,rudbeckia, milkweed, joepye weed.

Helianthus, Rudbeckia, Aster, Asclepias, Hypericum, Monarda, Nepeta, Bouteloua, Pannicum, Sorghastrum.

* Hummingbird / Butterefly friendly natives or naturalized seed mix to include species such as:

Bush Honey Suckle (Front)

Native Wild flower seed mix

Ninebark (Front)

Nannyberry

Snowberry (Back)

Shrubby St. John's wort (Front)

THIS PLAN IS ISSUED FOR SITE PLAN CONTROL ONLY. ADDITIONAL DETAILING AND SPECIFICATIONS ARE REQUIRED PRIOR TO TENDERING AND CONSTRUCTION.

LEGEND:



EXISTING VEGETATION TO REMAIN


PROPOSED PLANTING

TREE PROTECTION FENCE

GENERAL NOTES

- .1 All general site information and conditions compiled from existing plans, surveys and consultant's field notes. Report all discrepancies prior to any work. No responsibility born by the Consultant for unknown subsurface conditions
- .2 The location of the utilities is approximate only, and th exact location should be determined by consulting the municipal authorities and utility companies concerned. The Contractor shall prove the location of utilities and shall be responsible for adequate protection from damage.
- .3 All dimensions shown are to be verified on site prior to any construction. No deviations are to be made from the layouts as shown on this plan without prior consultation with the Landscape Architect and Owner.
- .4 No other trees to be removed without prior approval by Landscape Architect.

5	SPC Resubmission	Nov. 11/21
4	SPC Resubmission	Dec. 16/20
3	for us	Nov. 12/20
2	Requested SPC revisions	Sep. 20/19
1	Issued for SPC	Aug. 08/19
10.	issue / revision	date

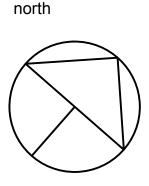

Ruhland & Associates Ltd

WILD BIRD CARE CENTER 8520 McArton Road, Ottawa, ON.


drawing title


LANDSCAPE PLAN

scale	drawn by	designed by
1:400	M. Malkov	R. Ruhland
date	checked by	plot date
October, 2016	R. Ruhland	Nov. 11/21
project number	drawing number	

18 - 1556

Contractor to check and verify all dimensions on the job

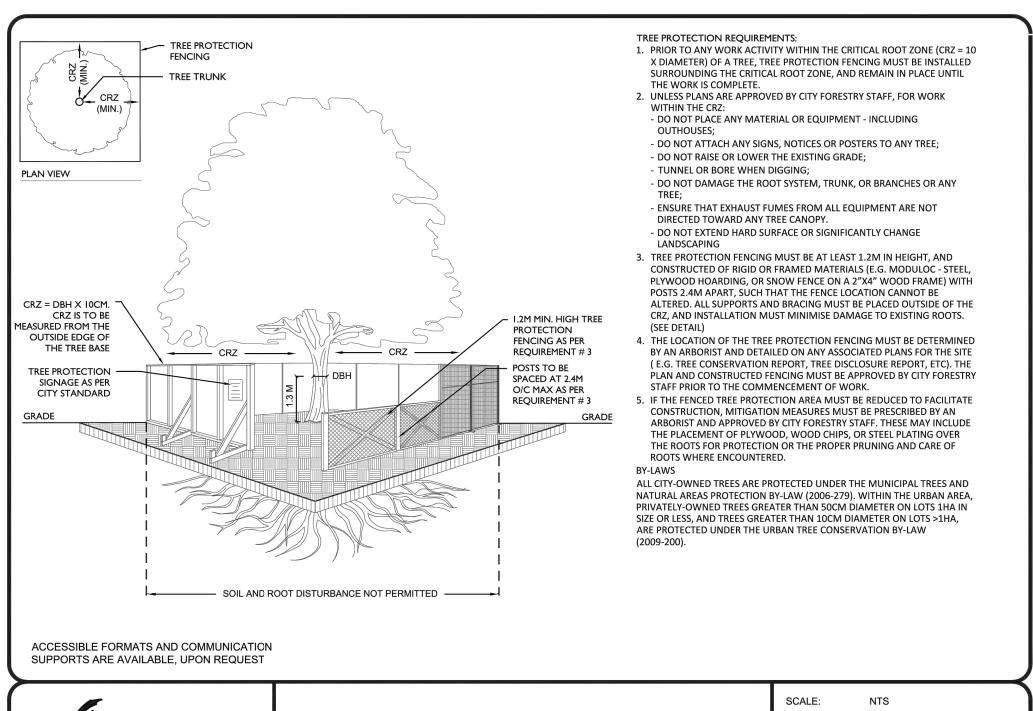

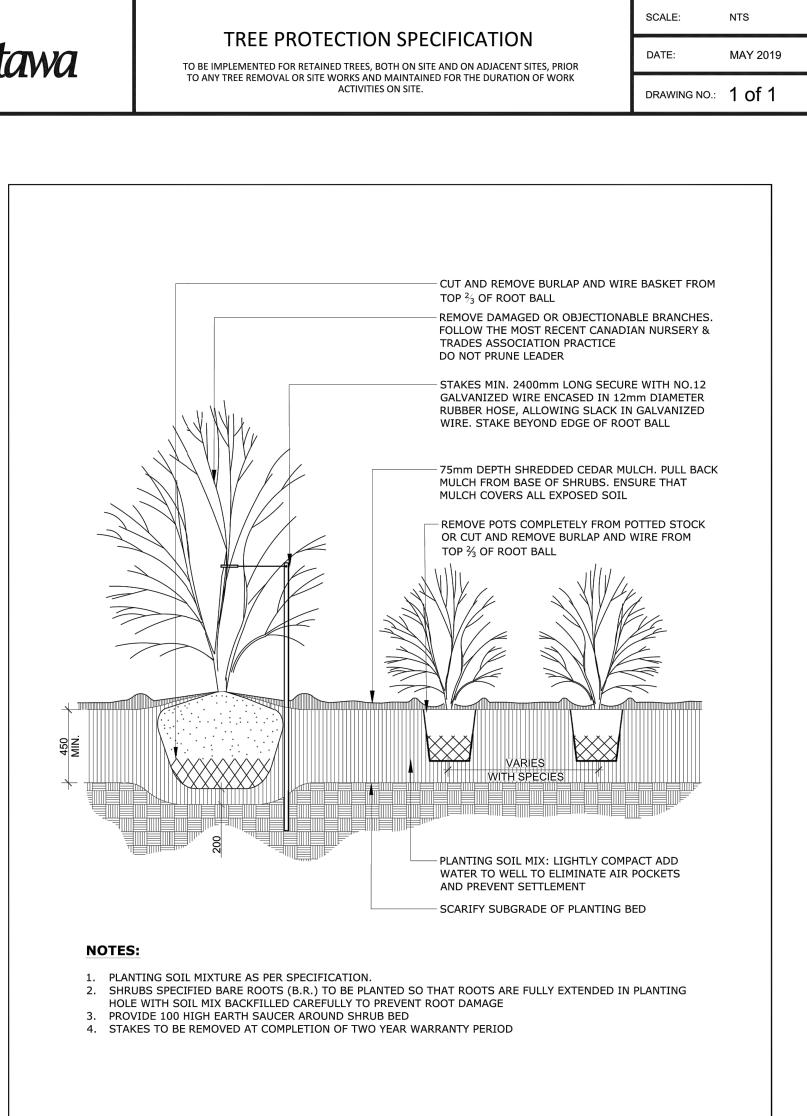


CONTINUOUS SHRUB BED


PLANTING

DATE: FEB 2013

REV: FEB 2014

DWG No: L17

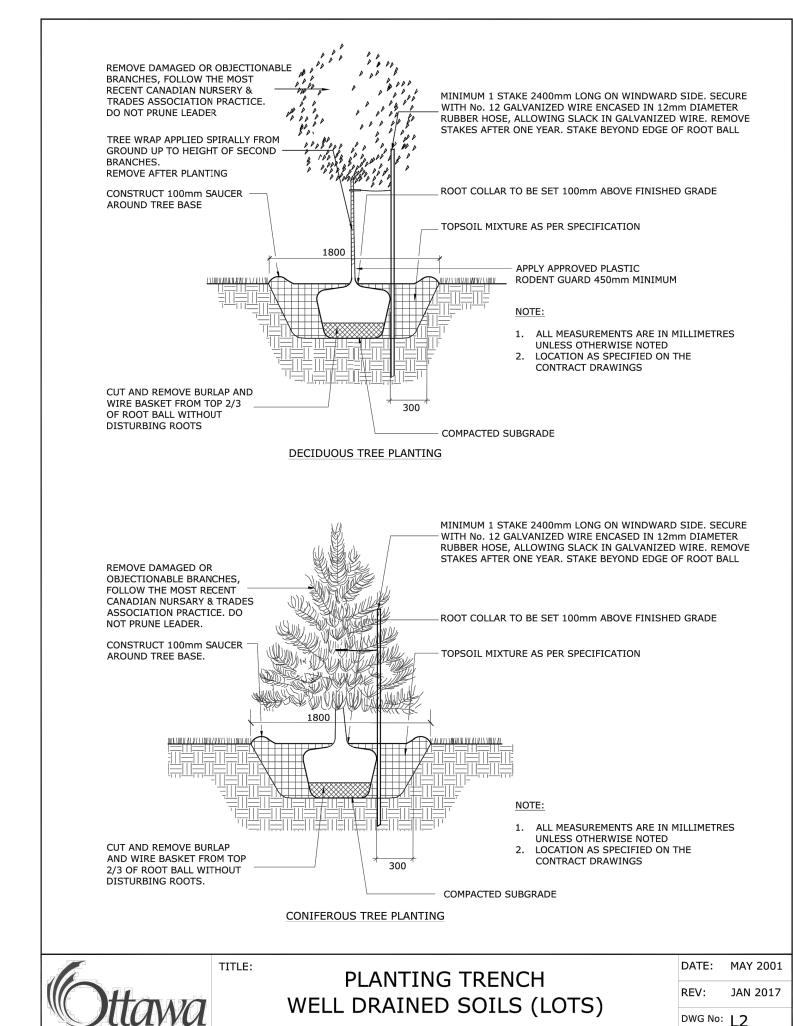

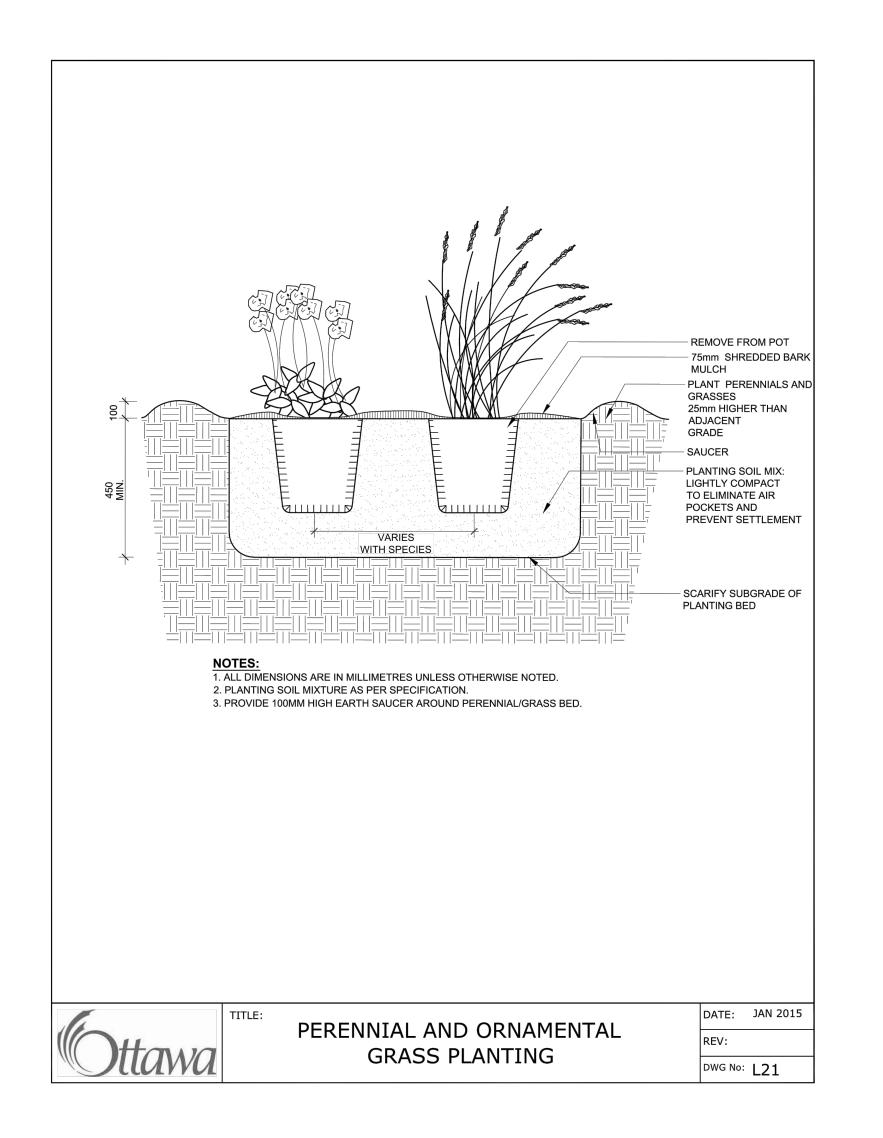

ADDITIONAL DETAILING AND SPECIFICATIONS ARE REQUIRED PRIOR TO TENDERING AND CONSTRUCTION.

THIS PLAN IS ISSUED FOR SITE PLAN CONTROL ONLY.


GENERAL NOTES


.1 All general site information and conditions compiled from existing plans, surveys and consultant's field notes. Report all discrepancies prior to any work. No responsibility is born by the Consultant for unknown subsurface conditions.

.2 The location of the utilities is approximate only, and the exact location should be determined by consulting the municipal authorities and utility companies concerned. The Contractor shall prove the location of utilities and shall be responsible for adequate protection from damage.

.3 All dimensions shown are to be verified on site prior to any construction. No deviations are to be made from the layouts as shown on this plan without prior consultation with the Landscape Architect and Owner.

.4 No other trees to be removed without prior approval by Landscape Architect.

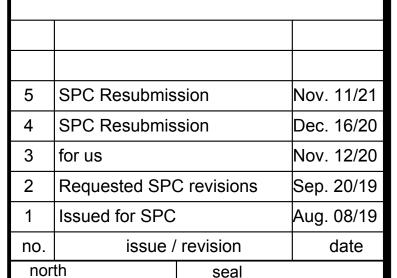

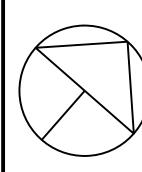

Ruhland & Associates Ltd

200-1750 Courtwood Crescent, Ottawa, Ontario K2C 2B5 P (613) 224-4744 x 222 F (613) 224-1131 info@rala.ca www.rala.ca

WILD BIRD CARE CENTER 8520 McArton Road, Ottawa, ON.

drawing title

LANDSCAPE DETAILS

scale	drawn by	designed by	
1:400	M. Malkov	R. Ruhland	
date	checked by	plot date	
October, 2016	R. Ruhland	Nov. 11/21	
project number	drawing number		
	1 00		

18 - 1556 L - 03

Contractor to check and verify all dimensions on the job

