



NOTES:

- CONCRETE CLASS: C-2;
- WATER/BINDER MAX. RATIO: 0.45;
 MINIMUM COMPRESSIVE STRENGTH AT 28 DAYS: 32 MPa;
- GRANULARS MAXIMAL NOMINAL Ø: 20mm;AIR CONTENT: 5% TO 8%;
- SLUMP: 80mm ± 30mm FOR FIXE FORMWORK
 30mm ± 30mm FOR SLIDING FORMWORK;
 CONTROL AND EXPANSION JOINTS AS PER DETAIL 109.
- SLAB SIDEWALK
 AUCUNE / NTS

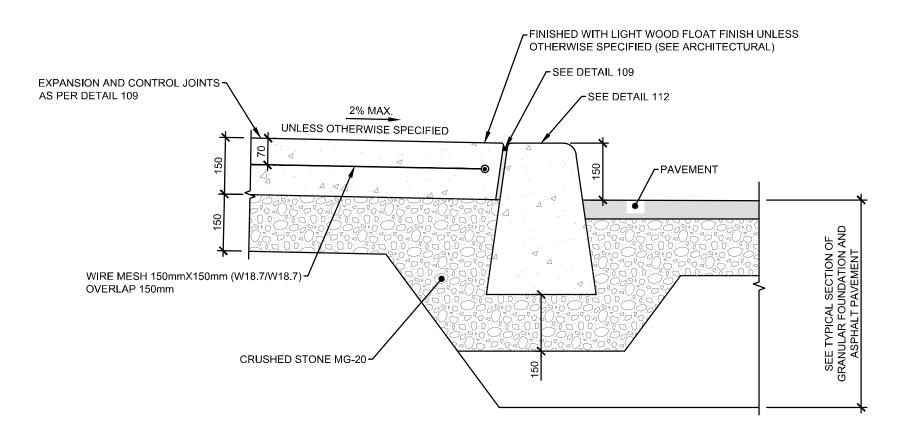



SIDEWALK - BUILDING TYPE - SLAB AND CURB
AUCUNE / NTS

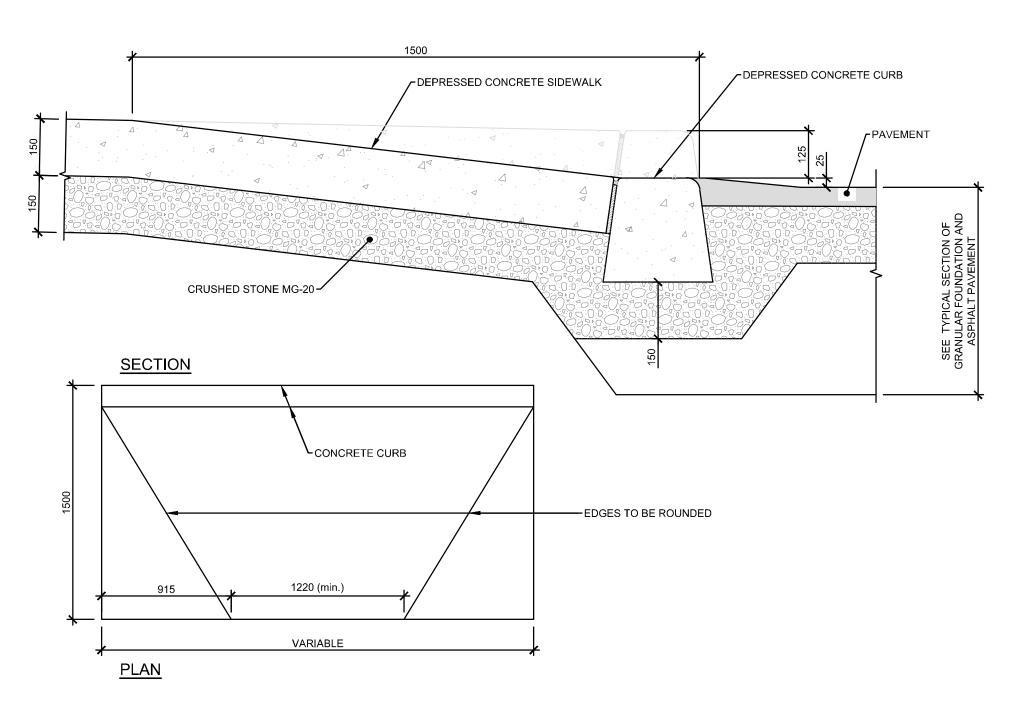






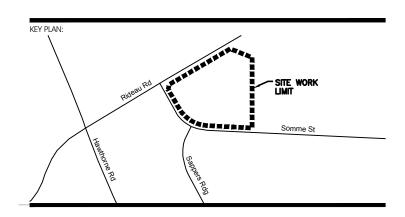

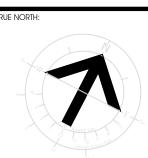



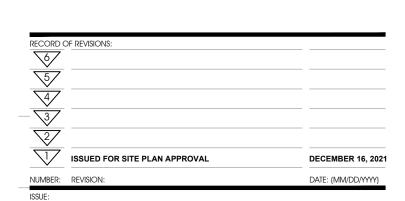

PRELIMINARY 33%





CIVITAS ARCHITECTURE INC. OTTAWA, ON T: 613.742.7482
14 CHAMBERLAIN AVENUE, SUITE 101 CANADA K1S 1V9 WWW.CIVITAS-INC.CA

PROJECT TITLE:

FASTFRATE OTTAWA WAREHOUSE

AND DISTRIBUTION FACILITY

SCALE: NONE

SOMME ST. OTTAWA, ON

DRAWING TITLE:

DETAILS

DRAWN BY: DATE:	D.CANN	DRAWING NUMBER:
REVIEWED BY: APPROVED BY:	J.SAUVE	C009
PRINT DATE:		REVISION NUMBER:
ISSUED DATE:	NOVEMBER 26, 2021	REVIOLOTY VOWIDER
CLIENT PROJECT #:		PROJECT #: A001083
VERIFYING ALL DIME CONSTRUCTION CO MECHANICAL, ELEC USED FOR CONSTRU	NSIONS AND NOTIFYING THE ARCHITE MMENCES. THIS DRAWING IS TO BE F TRICAL, CIVIL, AND OTHER CONSULTA CTION PURPOSES UNLESS SIGNED BY	ONLY. THE CONTRACTOR IS RESPONSIBLE FOR ECT OF ANY DISCREPANCIES BEFORE READ IN CONJUNCTION WITH ALL STRUCTURAL, NATI DRAWINGS. THIS DRAWING SHALL NOT BLE PART ARCHITECT. COPYRIGHT RESERVED, ALL PART ARCHITECT AND SHALL NOT BE USED WITHOUT THE