



AG AUTOGATE (VERTICAL PIVOT GATE) - PLAN DETAIL

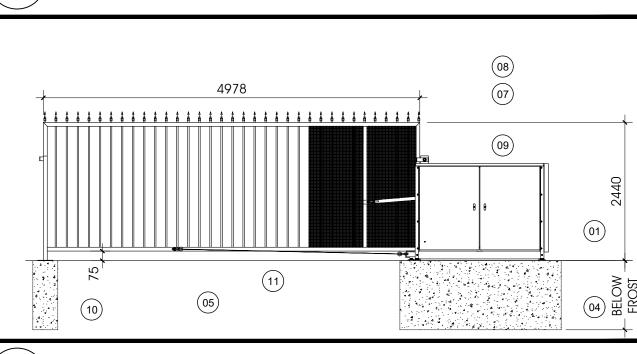


2 AG AUTOGATE (VERTICAL PIVOT GATE) - ELEVATION DETAIL L102 1:50

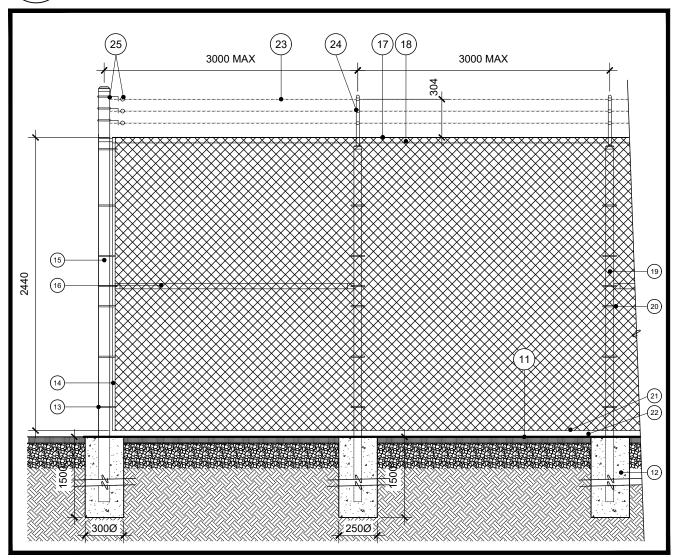

3 CHAINLINK FENCE WITH BARBED WIRE DETAIL L102 1:30


DRAWING NOTES, L101

- 01 R.H. OPERATOR.
- 02 STYLE E YOKE.
- 03 WIND BRACING. 04 CONCRETE PAD AS PER STRUCTURAL ENGINEER.
- 05 PRIVATE SIDE.
- 06 PUBLIC SIDE. 07 BARRIER SCREEN.
- 08 3-POINT FINIALS. 09 GATE GUARD.
- 10 CONCRETE YOKE PAD. FINISHED GRADE. 12 CYLINDRICAL CONCRETE FOOTING, TO CSA 30MPa
- CLASS F-1. 13 TENSION BANDS
- 14 TENSION BAR 5 x 20mm, GALVANIZED STEEL 90mm O.D. TERMINAL AND CORNER POST WITH POST TOP, LENGTHENED TO RECEIVE BARBED WIRE
- 43mm O.D. BRACE RAIL KNUCKLED TOP EDGE
- 43mm O.D. TOP RAIL
- 60mm O.D. LINE POST WIRE FASTENERS 400mm O/C, SINGLE STRAND
- GALVANIZED, 5mm BOTTOM WIRE FASTENED 450mm OC
- 22 40-75mm CLEARANCE
- 23 3 2.3mm BARBED WIRE BARBS 150mm APART TYP. 24 BARBED WIRE ARM, ANGLED TOWARDS OUTSIDE OF FENCED AREA
- 25 BRACE BAND AND EYE HOOK

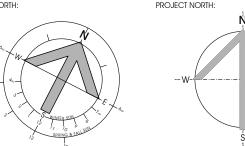

CBRE



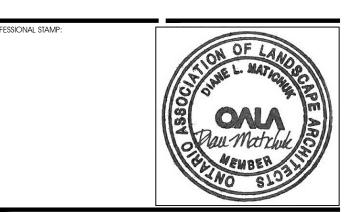



CIVITAS ARCHITECTURE INC.	OTTAWA, ON	T: 613.742.7482
14 CHAMBERLAIN AVENUE, SUITE 101	CANADA K1\$ 1V9	WWW.CIVITAS-INC.CA
CONSULTANT LOGO:		

WAREHOUSE & CROSS DOCK

301 SOMME STREET, OTTAWA, ON

FACILITY

FENCING AND GATE DETAILS

DATE:
REVIEWED BY: 21.08.13 D.RANCIER D.RANCIER APPROVED BY: PRINT DATE: 21.08.13 ISSUED DATE: CLIENT PROJECT #:

DO NOT SCALE THIS DRAWING. USE FIGURE DIMENSIONS ONLY. THE CONTRACTOR IS RESPONSIBLE FO VERIFYING ALL DIMENSIONS AND NOTIFYING THE ARCHITECT OF ANY DISCREPANCIES BEFORE VEHITTING ALL DIVINENSIONS AND INCITETING THE ARCHITECT OF ANY DISCREPANCIES BEFORE
CONSTRUCTION COMMENCES. THIS DRAWING IS TO BE READ IN CONJUNCTION WITH ALL STRUCTURAL,
MECHANICAL, ELECTRICAL, CIVIL, AND OTHER CONSULTANT DRAWINGS. THIS DRAWING SHALL NOT BE
USED FOR CONSTRUCTION PURPOSES UNLESS SIGNED BY THE ARCHITECT. COPYRIGHT RESERVED. ALL PARTS
OF THIS DRAWING ARE THE EXCLUSIVE PROPERTY OF THE ARCHITECT AND SHALL NOT BE USED WITHOUT THE