

SKETCH SHOWING FLOOD PLAIN CONTOUR OF
 PART OF UNIT 10
 INDEX PLAN D-26
 CITY OF OTTAWA
 JANUARY, 2021
 SCALE 1:1500




CAUTION
 THIS IS NOT A PLAN OF SURVEY

METRIC
 DISTANCES SHOWN ON THIS PLAN ARE IN METRES AND
 CAN BE CONVERTED TO FEET BY DIVIDING BY 0.3048

ELEVATIONS
 ELEVATIONS ARE GEODETIC, DERIVED FROM G.S.C. BENCH MARK 68-U-124
 HAVING A PUBLISHED ELEVATION OF 95.186m. (CGVD 28:78)

SITE BENCH MARK
 NAIL IN UTILITIES POLE
 0.3 ABOVE GRADE
 ELEVATION - 94.90m.

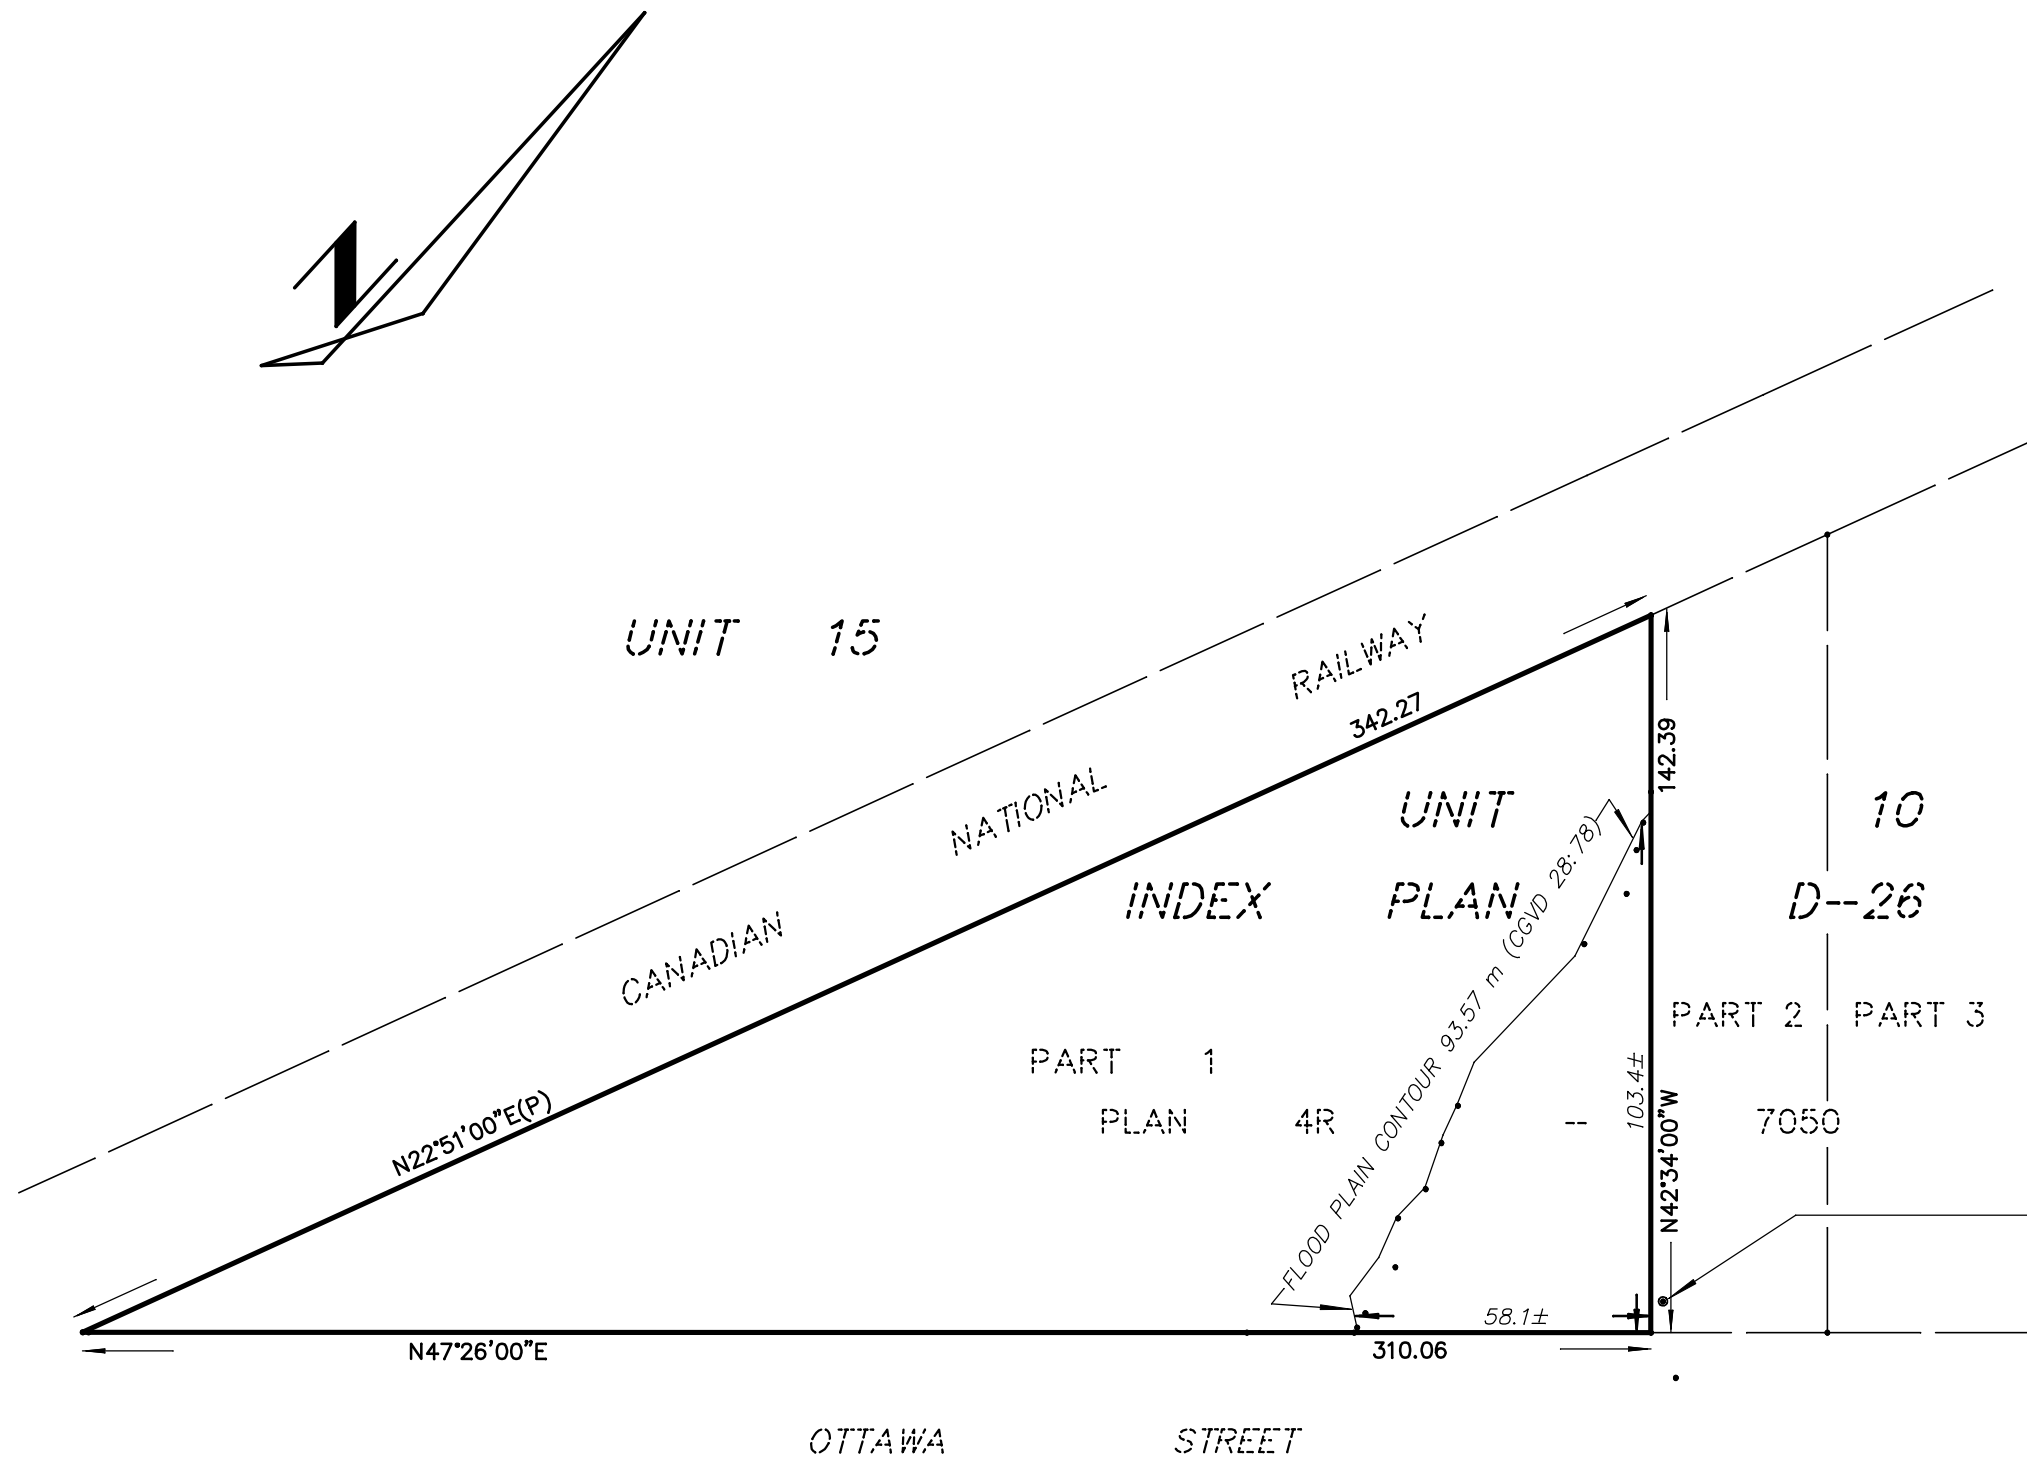

FILE No.: 20-12471



H.A. KEN SHIPMAN SURVEYING LTD.
 P.O. BOX 53, NORTH GOWER, ONT. KOA 2T0 TEL: 489-3910