



COPYRIGHT RESERVED
 THE CONTRACTOR SHALL VERIFY AND BE RESPONSIBLE OF ALL DIMENSIONS. DO NOT SCALE THE DRAWING. ANY ERRORS OR OMISSIONS SHALL BE REPORTED TO BLANCHARD LETENDRE ENGINEERING LTD. WITHOUT DELAY. THE CONTRACTOR'S ALL DESIGN AND DRAWINGS ARE THE PROPERTY OF BLANCHARD LETENDRE ENGINEERING LTD. REPRODUCTION OR USE FOR ANY PURPOSE OTHER THAN THAT AUTHORIZED BY BLANCHARD LETENDRE ENGINEERING LTD. IS STRICTLY PROHIBITED.

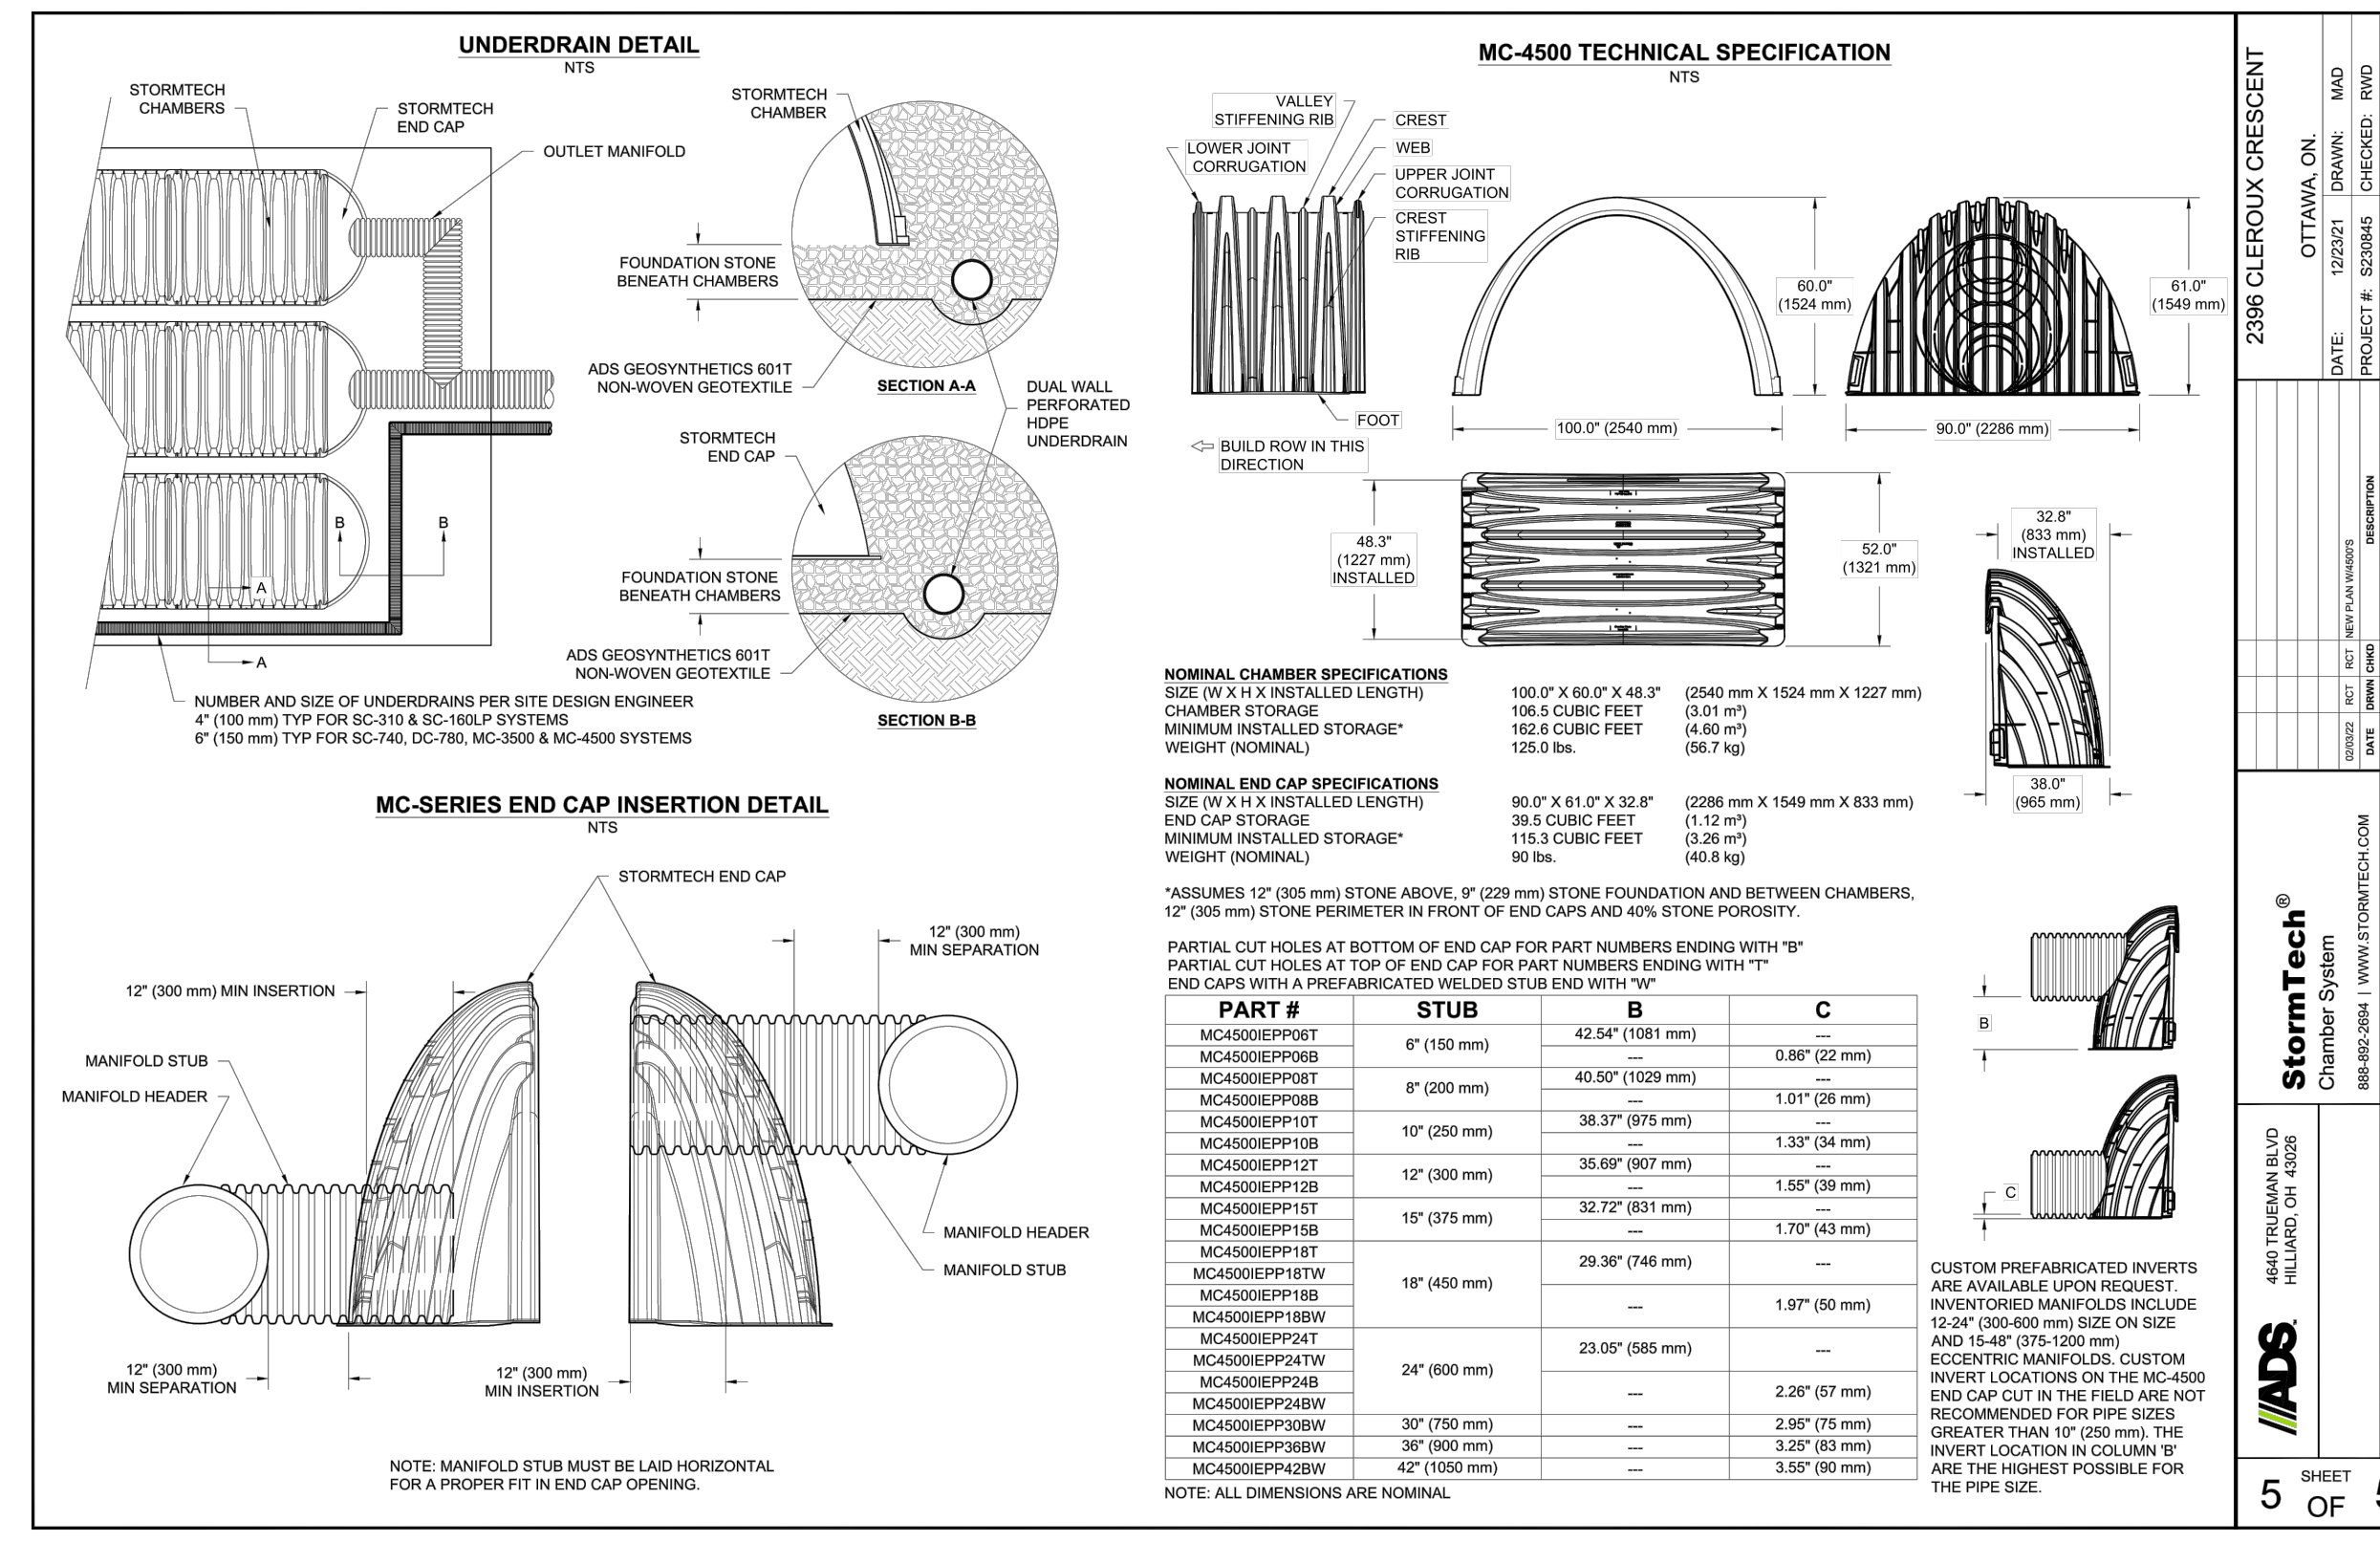

2396 CLEROUX CRESCENT
 OTTAWA, ON.

StormTech

ADS
 5 SHEET OF 5

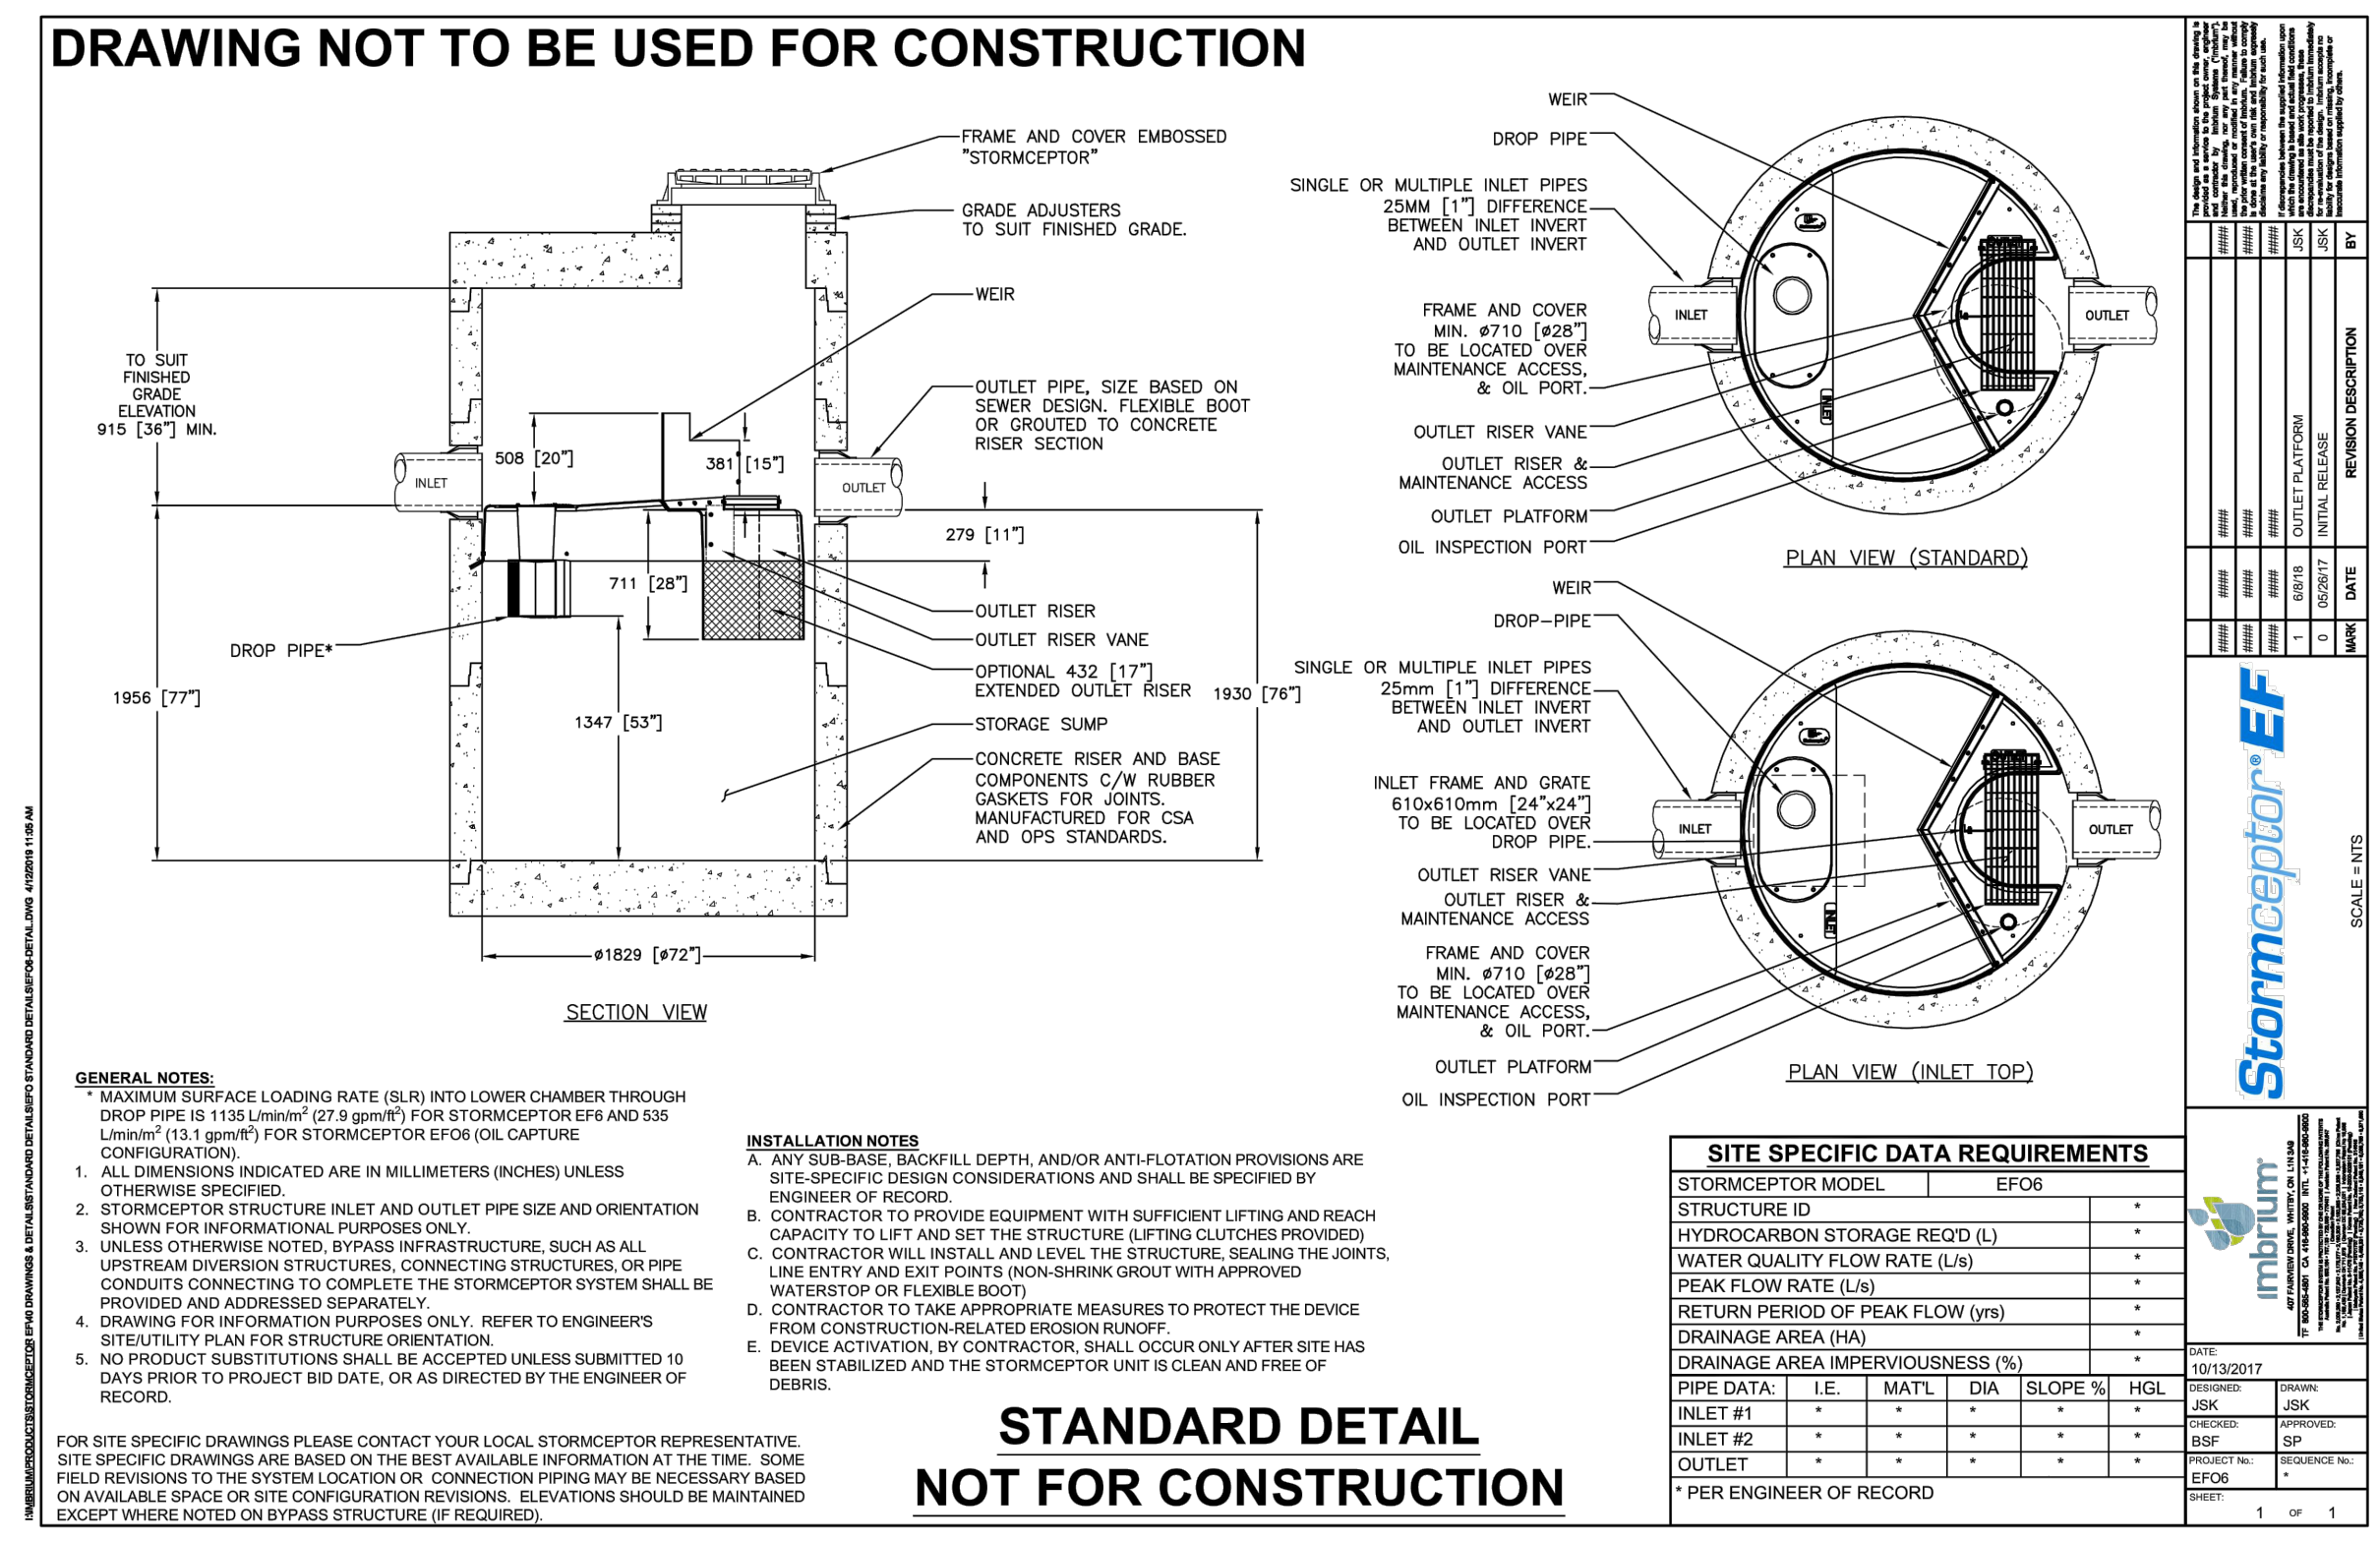

ENGINEERING STAMP



NO.	ISSUED FOR SPA	DATE (DDMMYYYY)
#0		
#1	ISSUED FOR SPA	04 / 02 / 2022
#2	ISSUED FOR SPA	19 / 03 / 2021
#3		
#4		
#5		
#6		
#7		
#8		
#9		
#10		

BLANCHARD LETENDRE
 ENGINEERING
 757, Notre Dame, Local 42, Embury, Ontario, K3A 1M
 (613) 693-0700
 blengr@engr.ca

CLIENT:
 BRIDOR DEVELOPMENTS
 996-8 ST. AUGUSTIN RD.
 EMBURY, ON

PROJECT:
 NEW RESIDENTIAL
 DEVELOPMENT
 2396 CLEROUX CRES,
 OTTAWA, ON

DRAWING:
 DETAILS - 1

PAPER FORMAT: 24x36
 DRAWN BY: BF + GB
 CHECKED BY: GB
 DATE: 02-2022
 SCALE:
 PROJECT NUMBER: 20-305

PAGE:
 C501