

22.0M HEIGHT LIMIT

10.0m
ROOF LEVEL

THIRD LEVEL


SECOND LEVEL

MAIN LEVEL

82.70

BLOCK B
PROPOSED 3 STOREY
40 UNIT
APARTMENT BUILDING

RESTRICTED ZONE

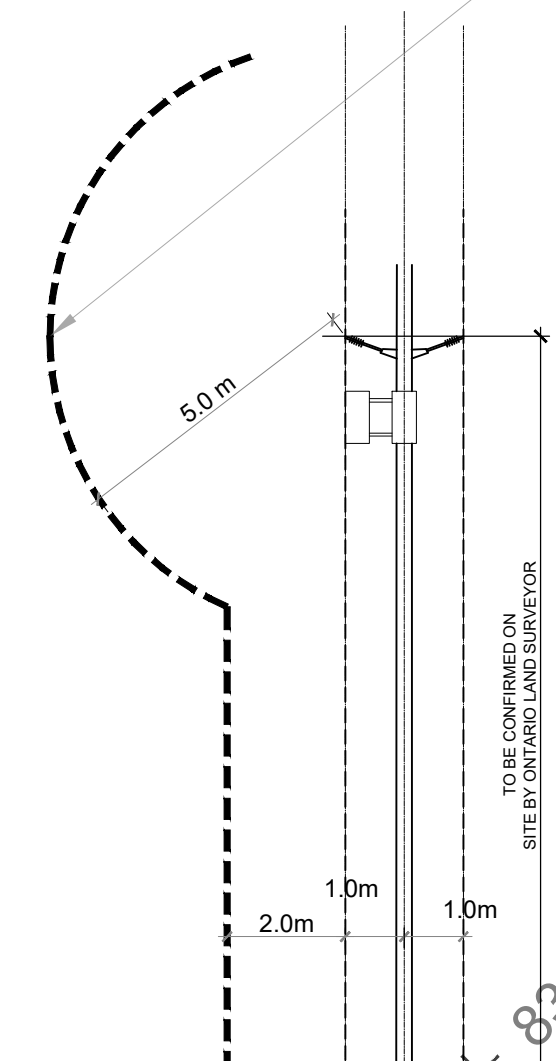

83.37
CLEROUX CRESCENT

EAST ELEVATION BLOCK A

22.0M HEIGHT LIMIT

RESTRICTED ZONE

10.0m
ROOF LEVEL

THIRD LEVEL

SECOND LEVEL


MAIN LEVEL

LOWER LEVEL

82.70

79.70

BLOCK B
PROPOSED 3 STOREY
40 UNIT
APARTMENT BUILDING

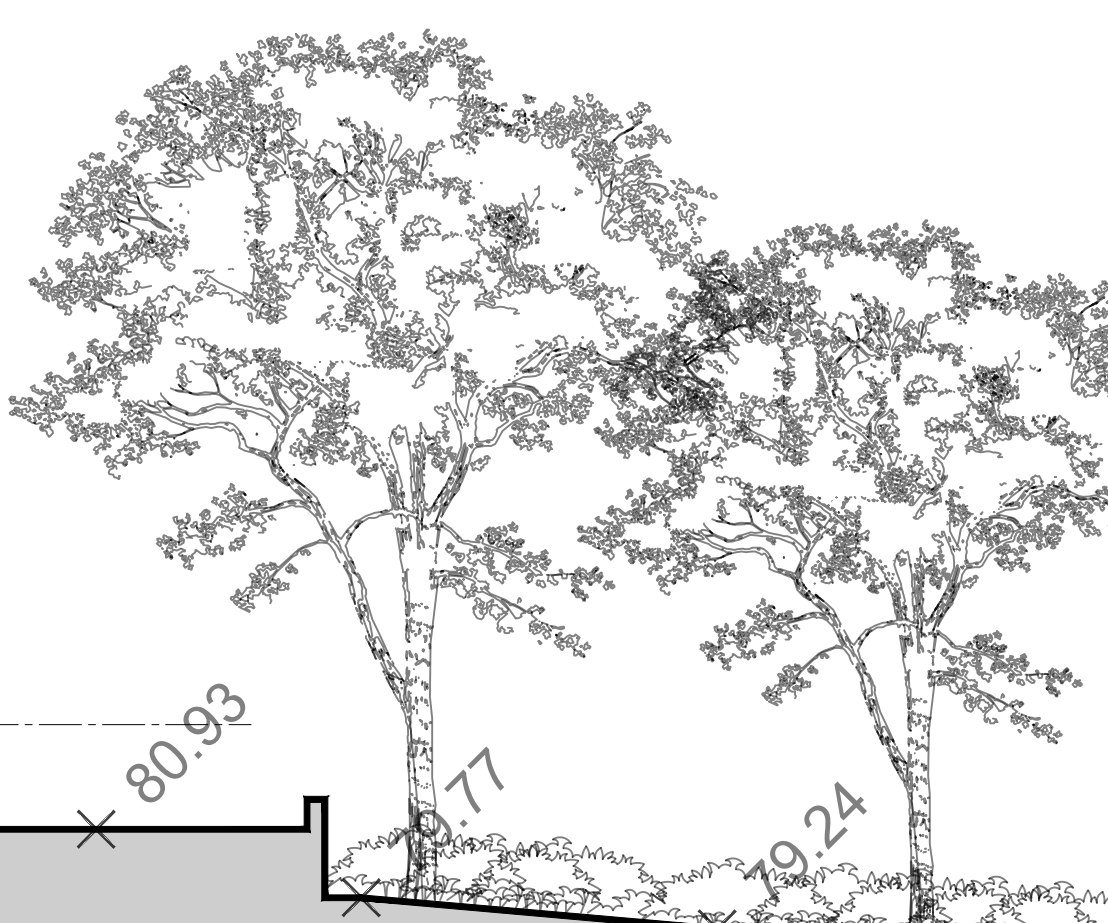

80.93

81.77

81.24

WEST ELEVATION BLOCK B

CLIENT:



13			
12			
11			
10			
09			
08			
07			
06			
05			
04	FOR REVIEW	PE	MAR. 18 2022
03	FOR REVIEW	PE	DEC. 22 2021
02	FOR REVIEW	PE	APR. 09 2021
01	FOR REVIEW	PE	DEC. 15 2020
No.	REVISIONS	BY	DATE

NOT AUTHENTIC UNLESS SIGNED AND DATED



CONSULTING ENGINEERS

STRUCTURAL

MECHANICAL

ELECTRICAL

DESIGNED BY: P.E. DRAWN BY: P.E. APPROVED BY: P.E.

PROJECT
2380 and 2396
CLEROUX CRESCENT
OTTAWA

DRAWING TITLE
ELEVATIONS

PROJECT NO.
0403
DATE
DEC. 11, 2020

A202

PLAN # 18569

D07-12-21-0081