


EXISTING	LEGEND	PROPOSEI
G	SURVEY MONUMENT PLANTED	
— — SIB	SURVEY MONUMENT FOUND	
SSIB	STANDARD IRON BAR SHORT STANDARD IRON BAR	
IB	IRON BAR	
CC	CUT CROSS	
CP	CONCRETE PIN	
IBØ	ROUND IRON BAR	
SSIB*	SHORT STANDARD IRON BAR	
IB*	IRON BAR	
(WIT)	WITNESS	
Meas.	MEASURED	
(AOG)	ANNIS, O'SULLIVAN, VOLLEBEKK LTD.	
(PI)	REGISTERED PLAN 4M-1388	
(P2)	PLAN 4R-26208	
\triangle S	SIGN	
O LS	LIGHT STANDARD	
OUP	UTILITY POLE	
• AN	ANCHOR	
O G	NATURAL GAS LINE	
CSP	CORRUGATED STEEL PIPE	
+ 65.00	LOCATION OF ELEVATIONS	
C/L	CENTRELINE	
	PROPERTY LINE	
TOS	TOP OF SLOPE	
BOS	BOTTOM OF SLOPE	
T/P	TOP OF PIPE	
T/G	TOP OF GRATE	
EOA	EDGE OF ASPHALT	
JB	JERSEY BARRIER	
	OVERHEAD WIRES	
	WORK LIMIT	
⊕ ВН−1	BOREHOLE	
	TOP OF SLOPE	
	DITCH CENTER	
	BOTTOM OF SLOPE	


THE DRAWINGS WERE OBTAINED FROM THE PUBLIC UTILITY COMPANIES AND/OR FROM THE CITY EACH RESPECTIVELY. ALL INFORMATION UNDER THE LEGEND 'EXISTING' IS FOR INFORMATION ONLY. COMPLETE OR EXACT LOCATION AND ELEVATION OF UNDERGROUND SERVICES ARE NOT GUARANTEED.


ANYONE WHO PROCEEDS WITH EXCAVATION WORK SHALL VERIFY THE EXACT LOCATION OF ALL UNDERGROUND FEATURES, BY EXPLORATORY EXCAVATIONS, AND SHALL ASSUME FULL RESPONSIBILITY IF THERE IS ANY DAMAGE THAT OCCURS DURING

OBLIGATION TO VALIDATE, BY EXPLORATORY EXCAVATION, THE SIZE OF THE PUBLIC UTILITIES UNDERGROUND SERVICES AND TO WARN THE



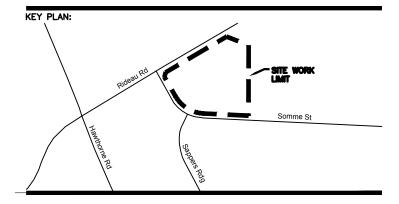

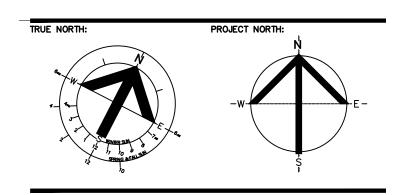

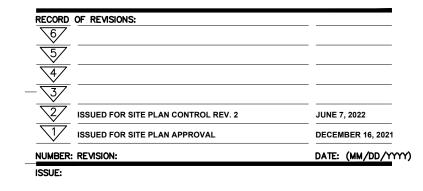



PROFESSIONAL STAMP:

PROFESSIONAL STAMP



PROJECT TITLE: -FASTFRATE OTTAWA WAREHOUSE AND DISTRIBUTION FACILITY SCALE: 1:500

SOMME ST. OTTAWA, ON

DRAWING TITLE:

TOPOGRAPHICAL SURVEY PLAN

DRAWN BY: DATE:	D.CANN	DRAWING NUMBER:
REVIEWED BY: APPROVED BY:	J.SAUVE	C003
PRINT DATE:		REVISION NUMBER:
ISSUED DATE:	NOVEMBER 26, 20	
CLIENT PROJECT	# :	PROJECT #: A001083
RESPONSIBLE FOR DISCREPANCIES BEF CONJUNCTION WITH CONSULTANT DRAW UNLESS SIGNED BY	VERIFYING ALL DIMENSIONS AN ORE CONSTRUCTION COMMENC ALL STRUCTURAL, MECHANICA NIGS, THIS DRAWING SHALL NO THE ARCHITECT. COPYRIGHT I	ISIONS ONLY. THE CONTRACTOR IS D NOTIFYING THE ARCHITECT OF ANY ES. THIS DRAWING IS TO BE READ IN IL, ELECTRICAL, CIVIL, AND OTHER DT BE USED FOR CONSTRUCTION PURPOSE RESERVED. ALL PARTS OF THIS DRAWING IT AND SHALL NOT BE USED WITHOUT TH