



MAIN FLOOR PLAN B

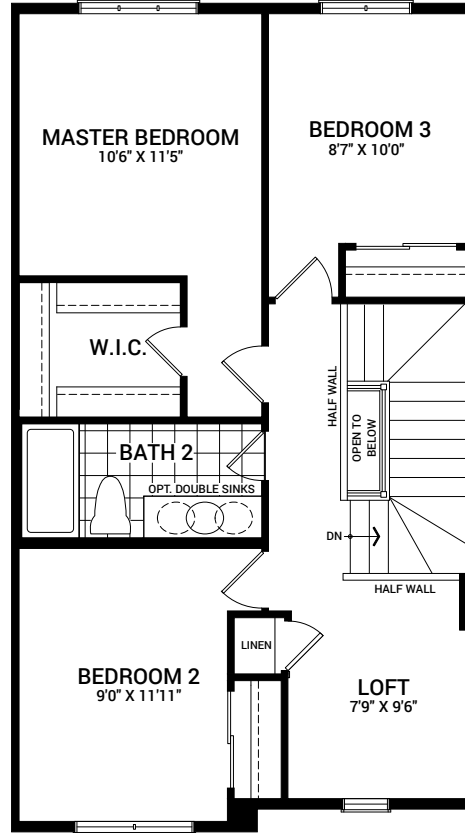


SECOND FLOOR PLAN B

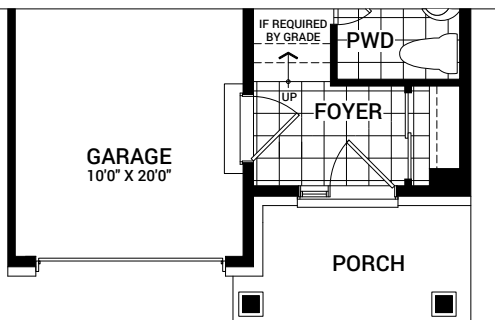

MAIN FLOOR PLAN C




SECOND FLOOR PLAN C

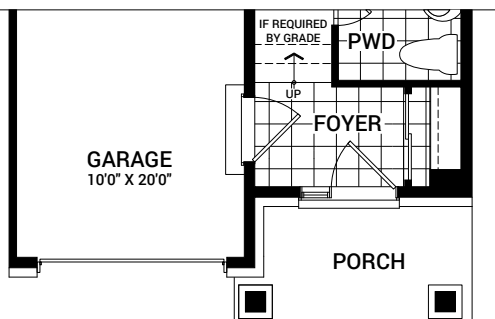

MAIN FLOOR PLAN D




SECOND FLOOR PLAN D

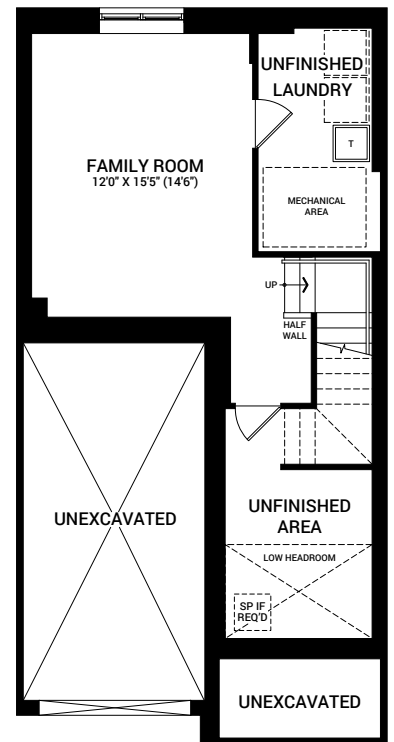


BASEMENT FLOOR PLAN


\*Includes 275 sq. ft. of finished space in basement.

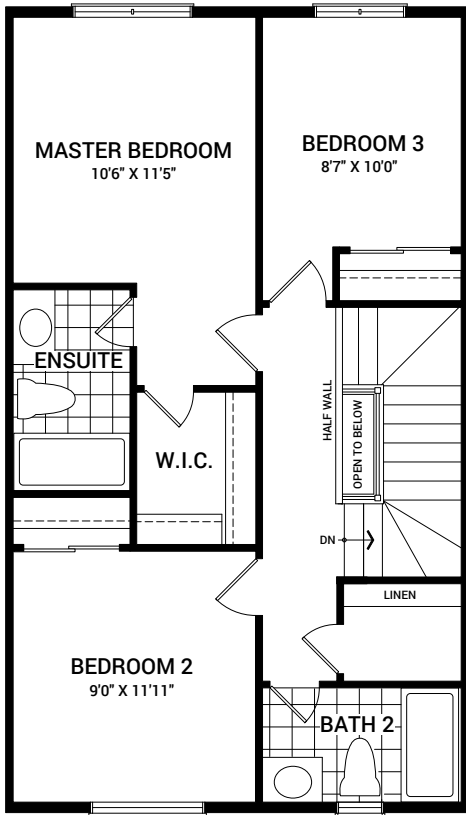

OPTIONAL SECOND FLOOR LAYOUT A

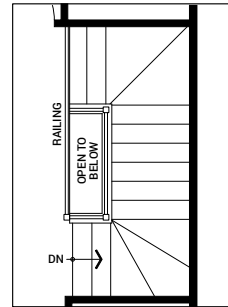

OPTIONAL SECOND FLOOR RAILING

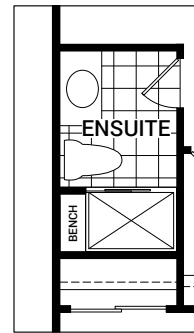

OPTIONAL ENSUITE  
4' SHOWER W/ BENCH