



COPYRIGHT RESERVED
 THE CONTRACTOR SHALL VERIFY AND BE RESPONSIBLE OF ALL DIMENSIONS. DO NOT SCALE THE DRAWING. ANY ERRORS OR OMISSIONS SHALL BE REPORTED TO BLANCHARD LETENDRE ENGINEERING LTD. WITHOUT DELAY. THE CONTRACTOR'S ALL DESIGN AND DRAWINGS ARE THE PROPERTY OF BLANCHARD LETENDRE ENGINEERING LTD. REPRODUCTION OR USE FOR ANY PURPOSE OTHER THAN THAT AUTHORIZED BY BLANCHARD LETENDRE ENGINEERING LTD. IS STRICTLY PROHIBITED.

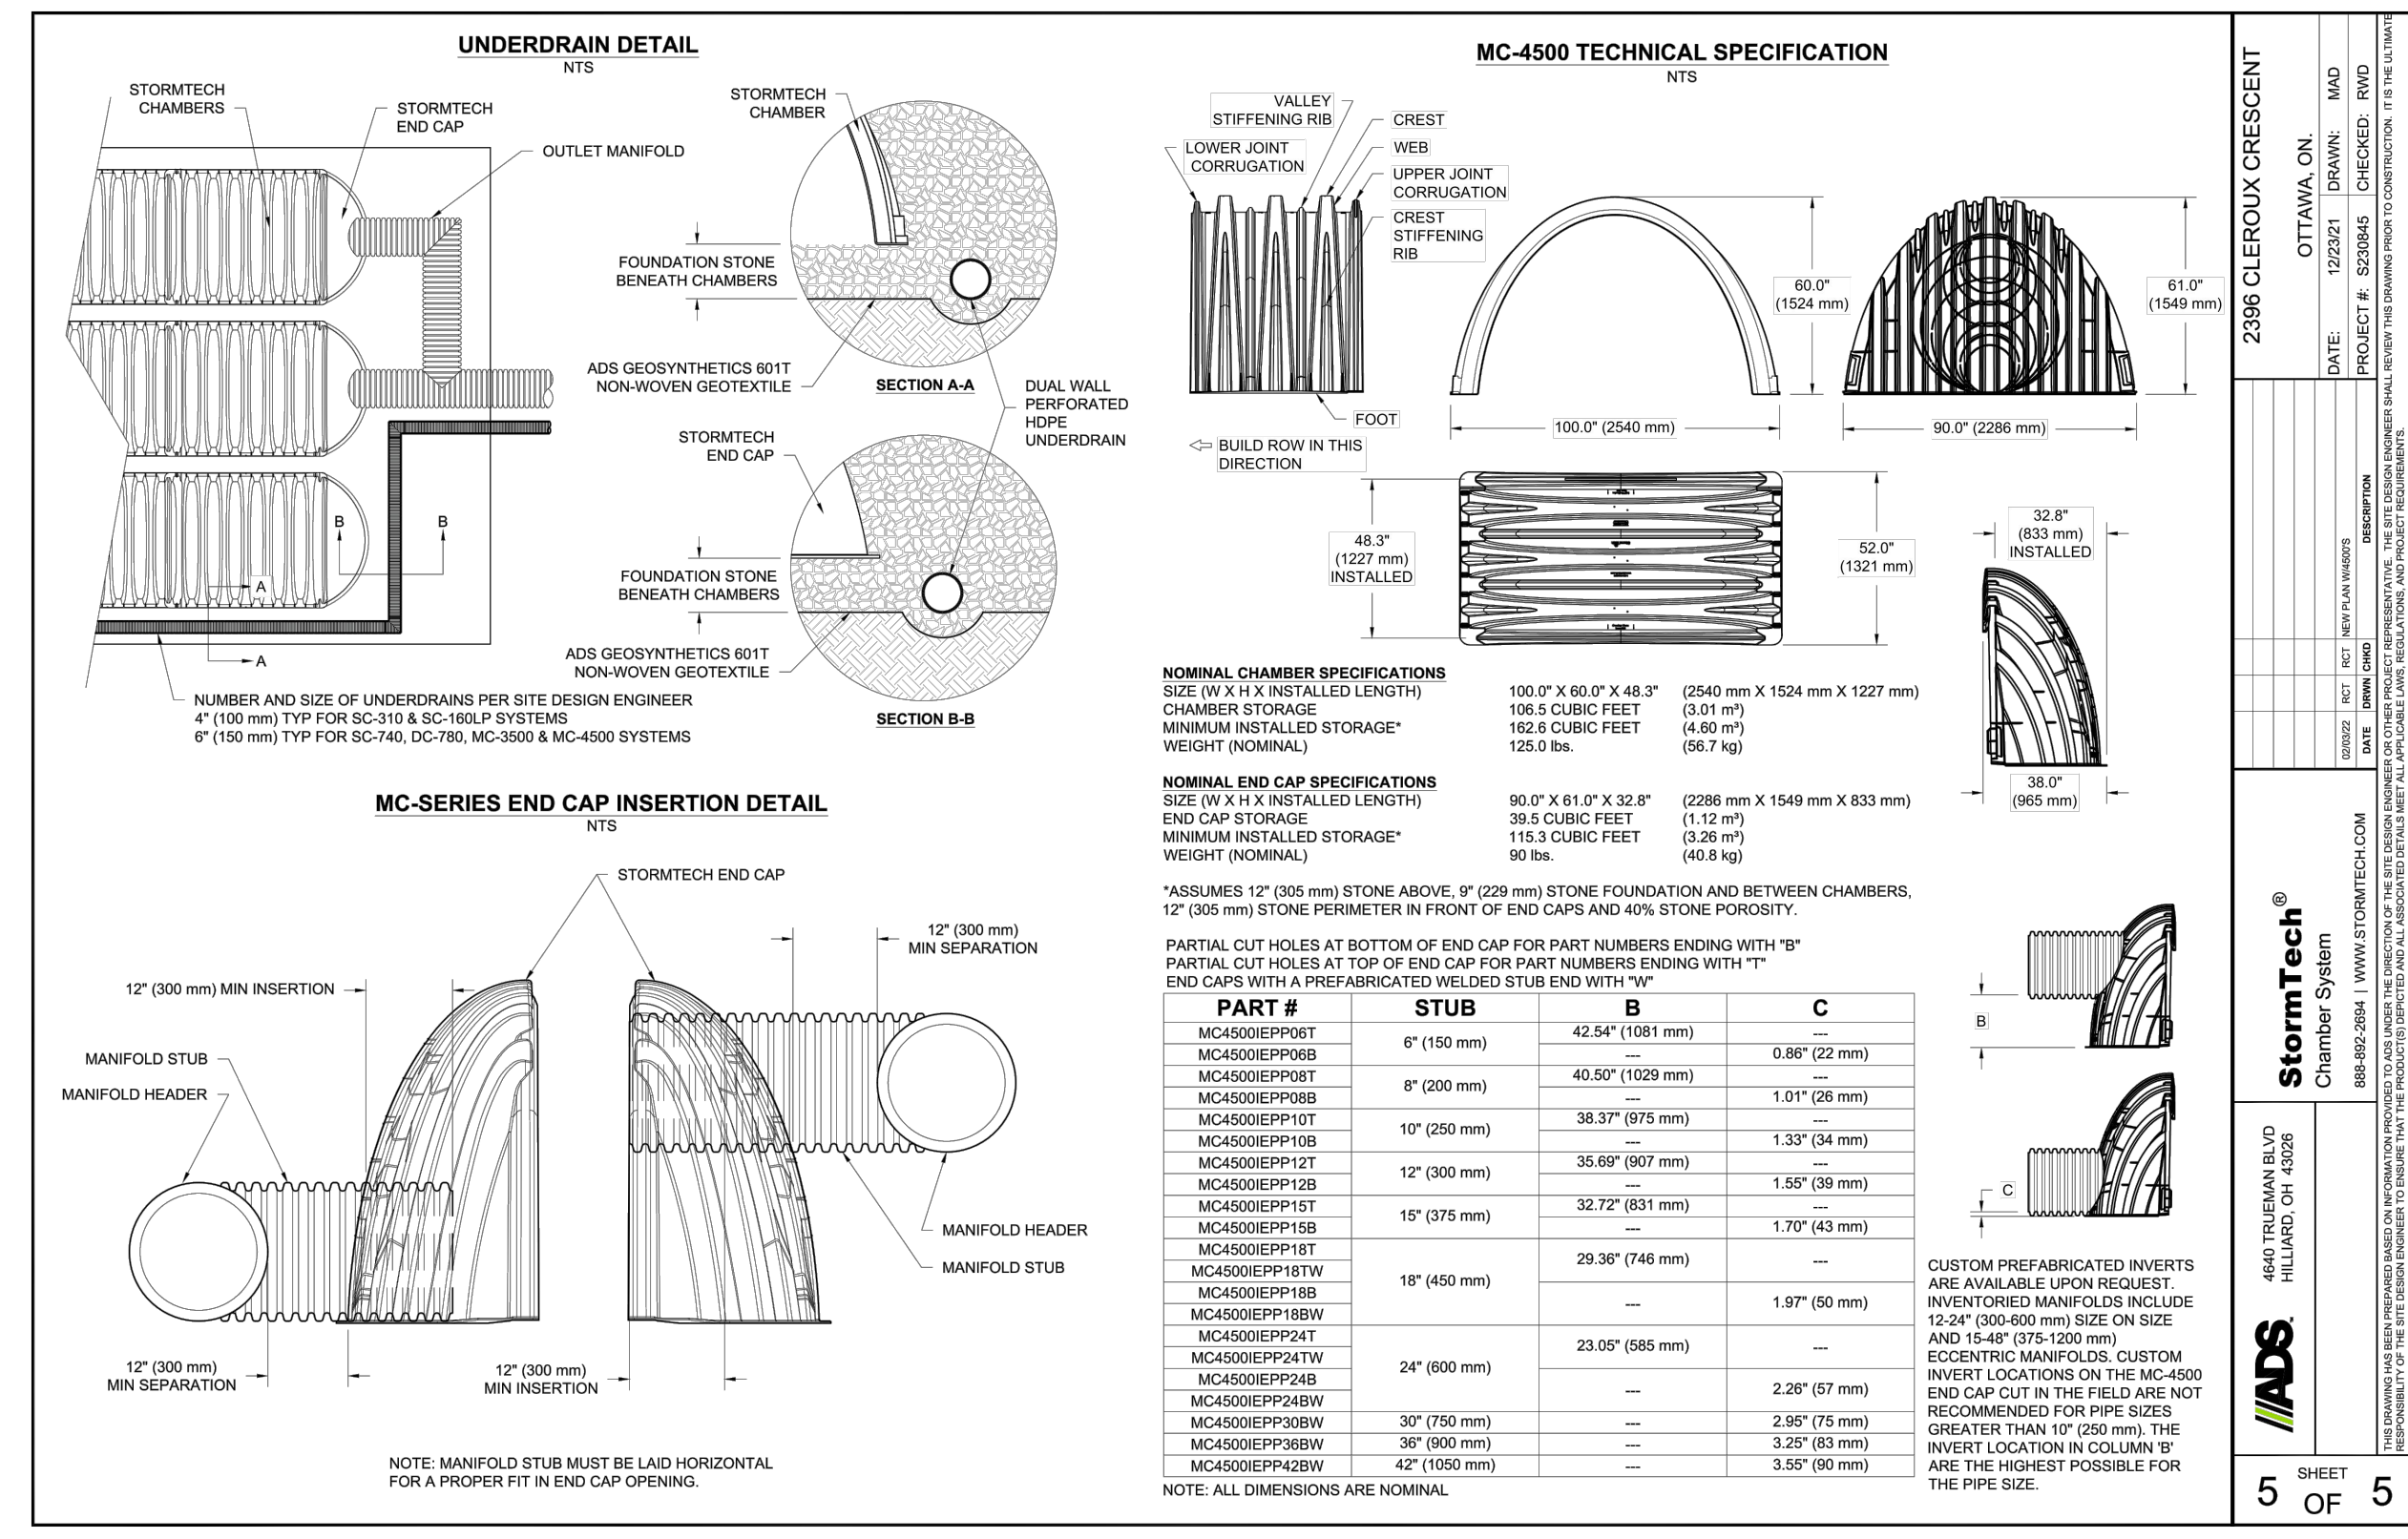

2396 CLEROUX CRESCENT
 OTTAWA, ON.

StormTech


ADS
 5 SHEET OF 5

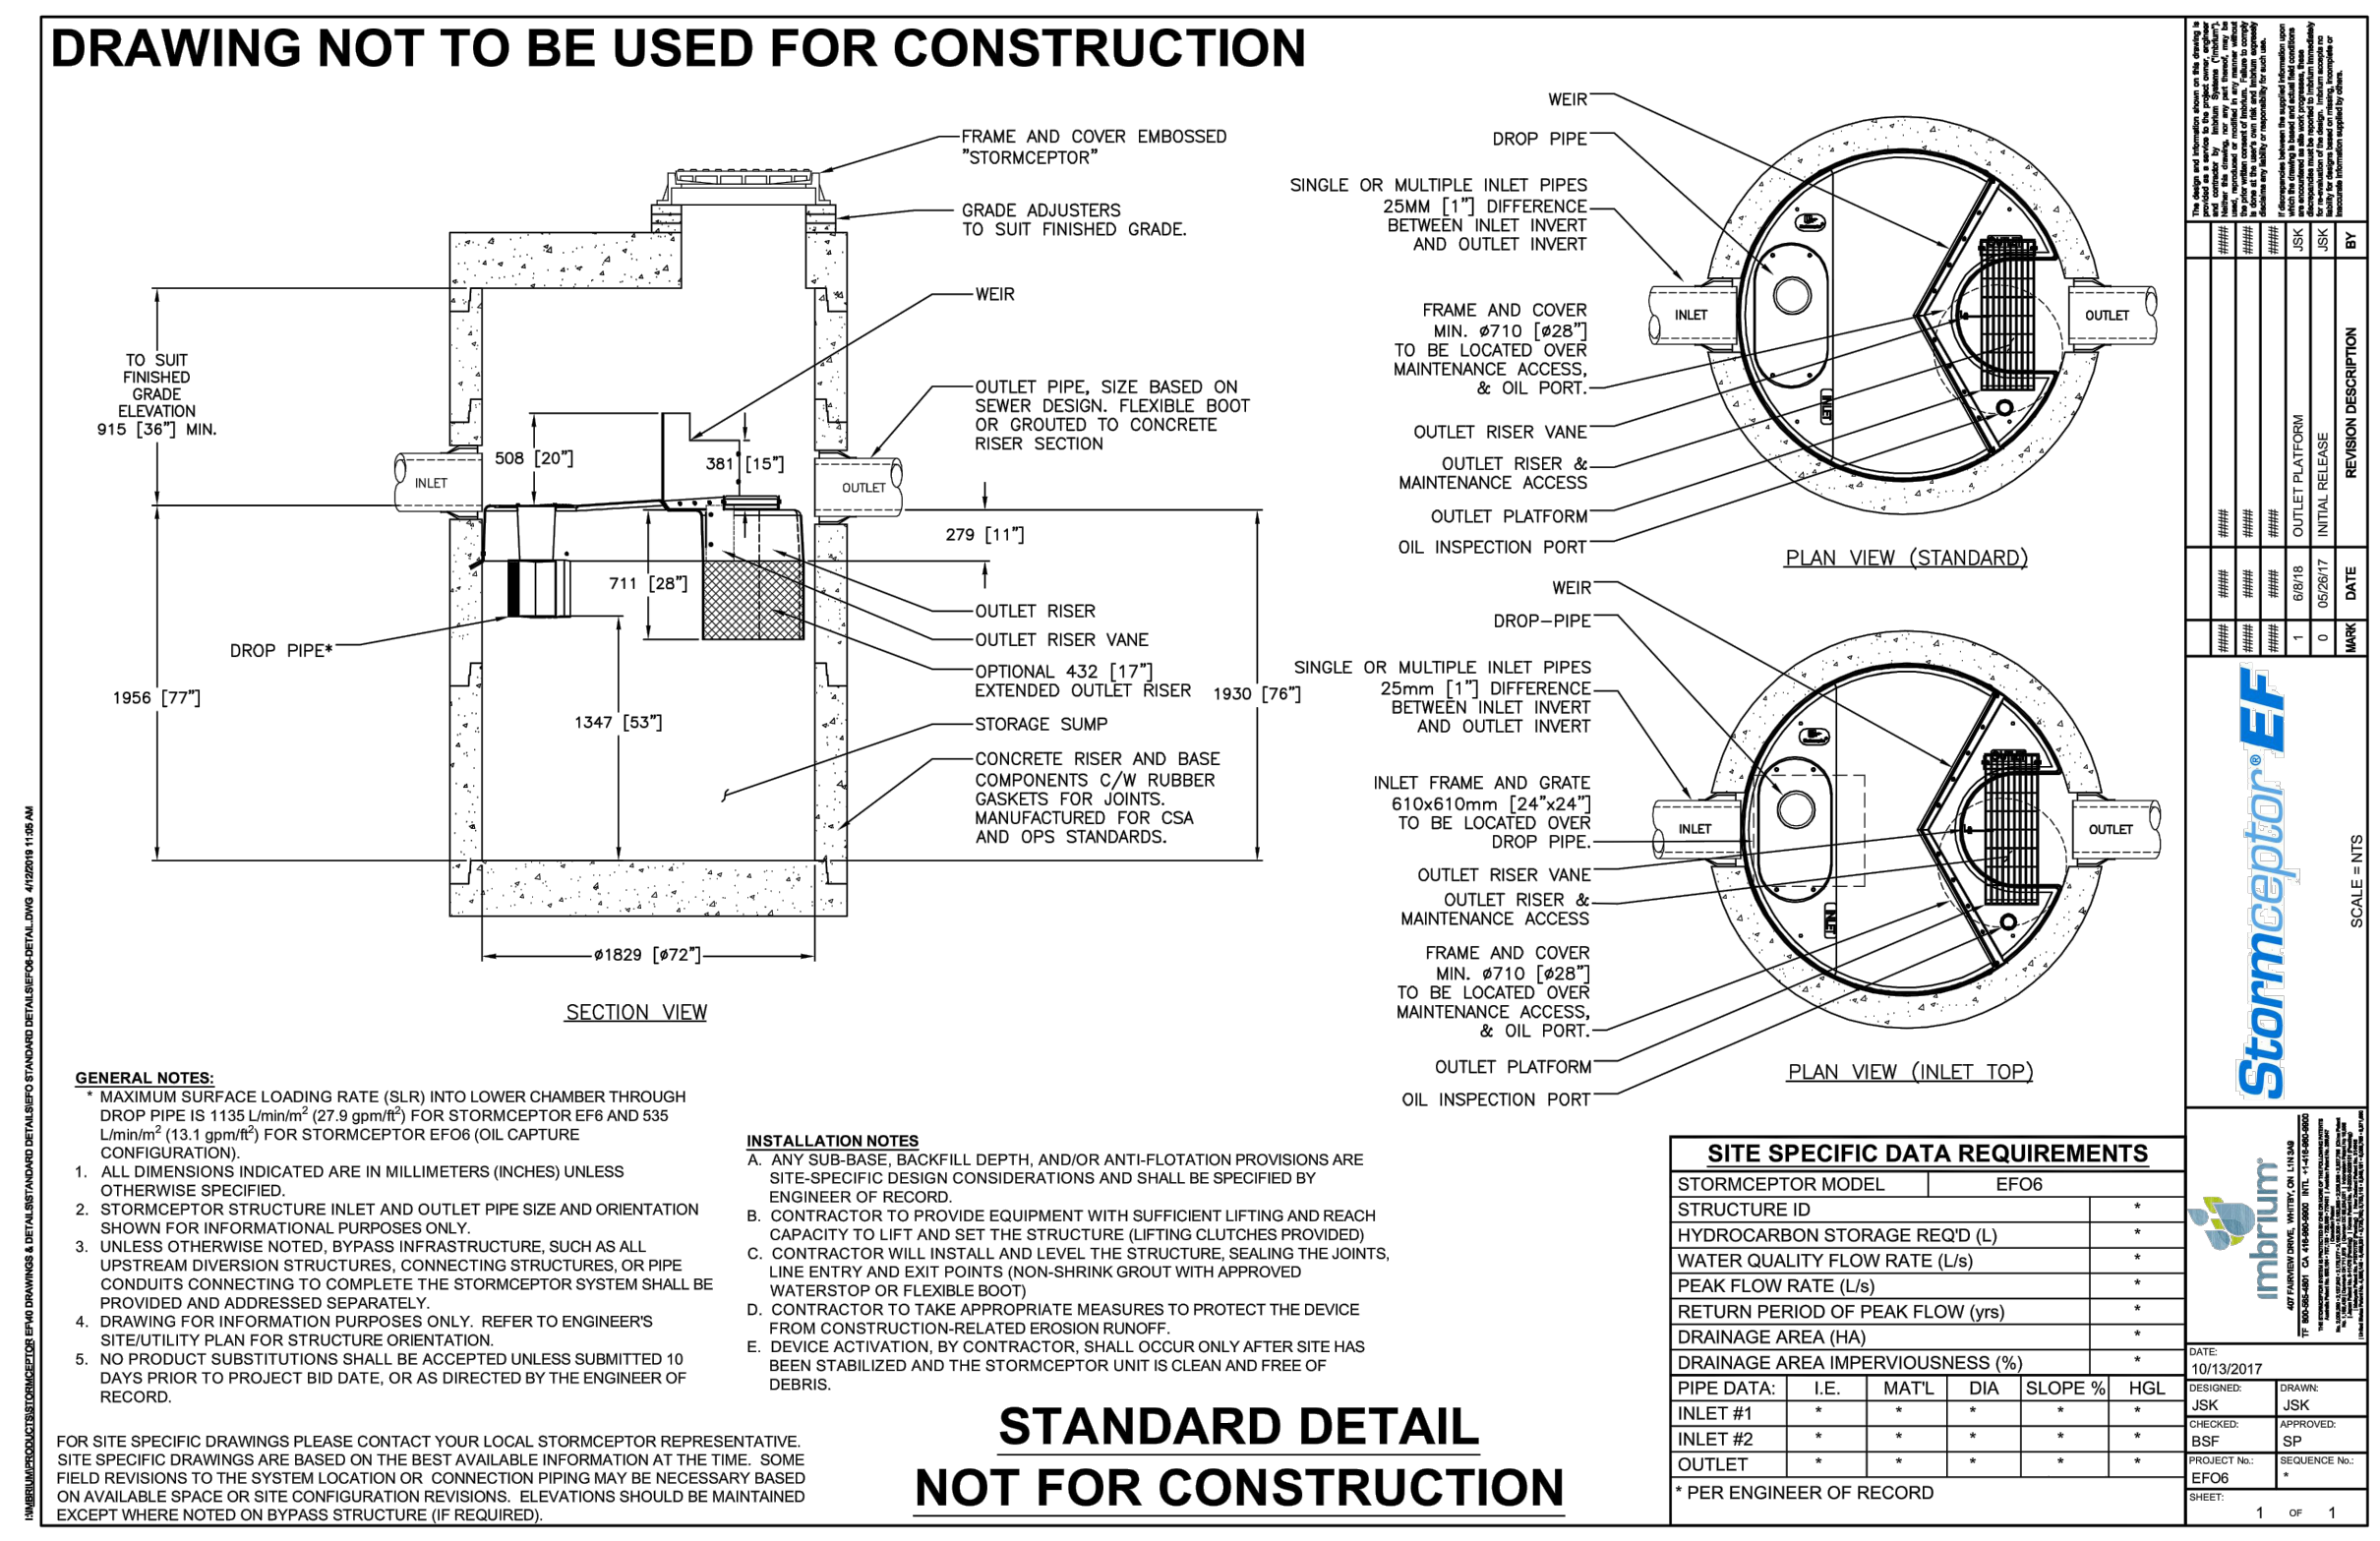

Stormceptor® EF
 imbitum

SCALE: AS SHOWN

1 OF 1

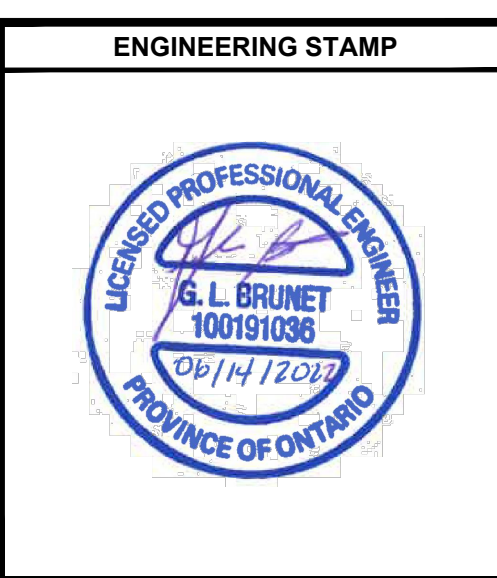

| NO. | REVISION | DATE (DDMMYYYY) |
|-----|----------------|-----------------|
| #3 | ISSUED FOR SPA | 14/06/2022 |
| #2 | ISSUED FOR SPA | 04/02/2022 |
| #1 | ISSUED FOR SPA | 19/03/2021 |

BLANCHARD LETENDRE
 ENGINEERING
 767, Notre Dame, Local 42, Embrun, Ontario,
 (613) 693-0700 K0A 1R1 blengr.com

CLIENT:
 BRIDOR DEVELOPMENTS
 996-B ST. AUGUSTIN RD.
 EMBRUN, ON

PROJECT:
 NEW RESIDENTIAL
 DEVELOPMENT
 2380, 2396 CLEROUX CRES,
 OTTAWA, ON

DRAWING:
 DETAILS - 1

PAPER FORMAT: 24x36
 DRAWN BY: BF + GB
 CHECKED BY: GB
 DATE: 07-2022
 SCALE:
 PROJECT NUMBER: 20-305

PAGE:
 C501