



OPSD 219.180





AUCUNE / NTS

SIDEWALK - BUILDING TYPE - SLAB AND CURB

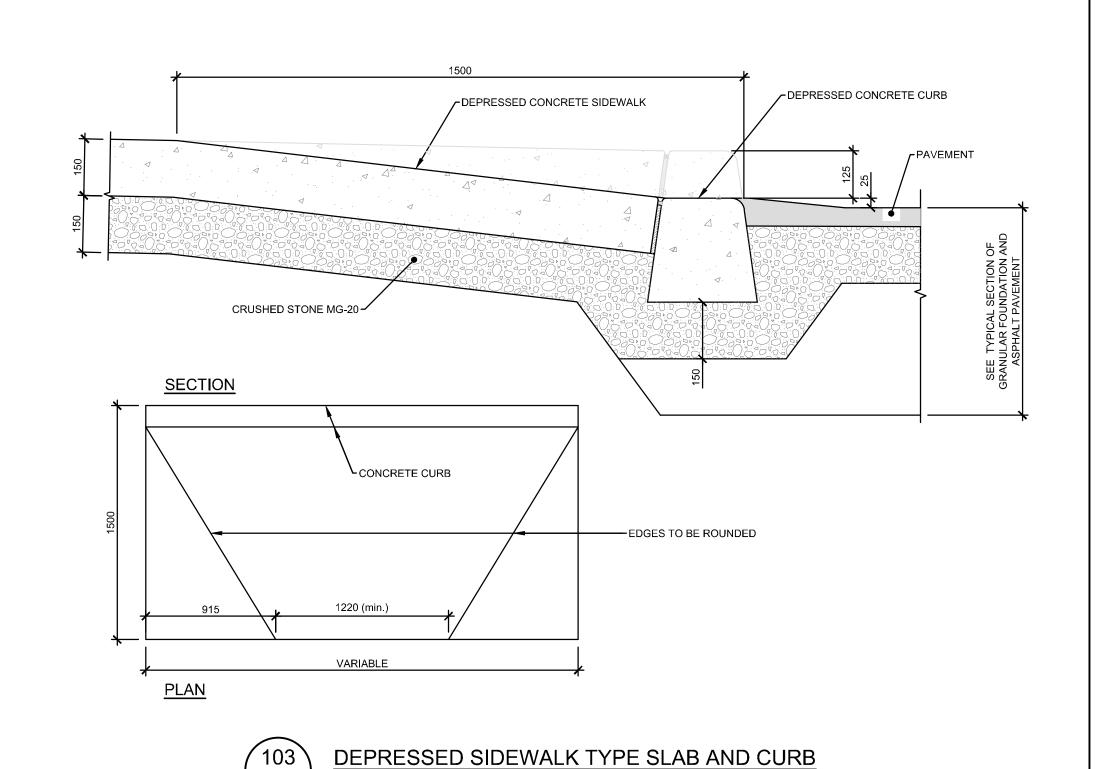

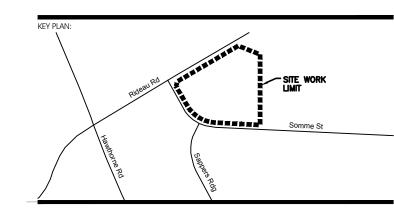

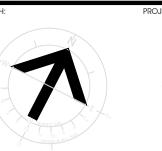

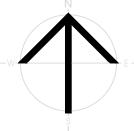

6/		
5/		
4/	ISSUED FOR SITE PLAN CONTROL REV. 3	SEPTEMBER 29, 202
3/	ISSUED FOR 66% REVIEW	JULY 15, 2022
2/	ISSUED FOR SITE PLAN CONTROL REV. 3 ISSUED FOR 66% REVIEW ISSUED FOR SITE PLAN CONTROL REV. 2	JUNE 7, 2022
	ISSUED FOR SITE PLAN APPROVAL	DECEMBER 16, 2021
NUMBER:	REVISION:	DATE: (MM/DD/YYYY)





CIVITAS ARCHITECTURE INC OTTAWA, ON T: 613.742.7482

14 CHAMBERLAIN AVENUE, SUITE 101 CANADA K1S 1V9 WWW.CIVITAS-INC.CA





FASTFRATE OTTAWA WAREHOUSE
AND DISTRIBUTION FACILITY
SCALE: NONE

SOMME ST. OTTAWA, ON

DETAILS

REVIEWED BY: J.SAU APPROVED BY:	C009
PRINT DATE:	REVISION NUMBER:
ISSUED DATE: NOVEMBER 26, 20	
CLIENT PROJECT #:	PROJECT #: A001083

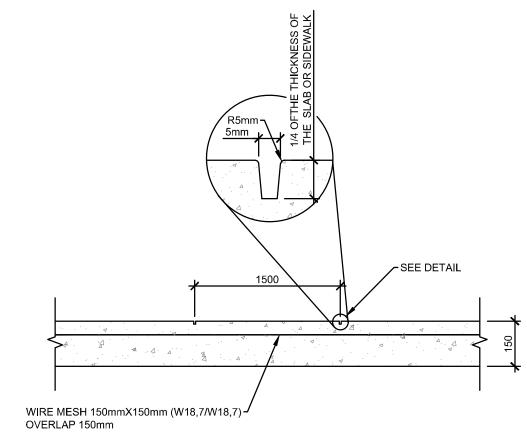

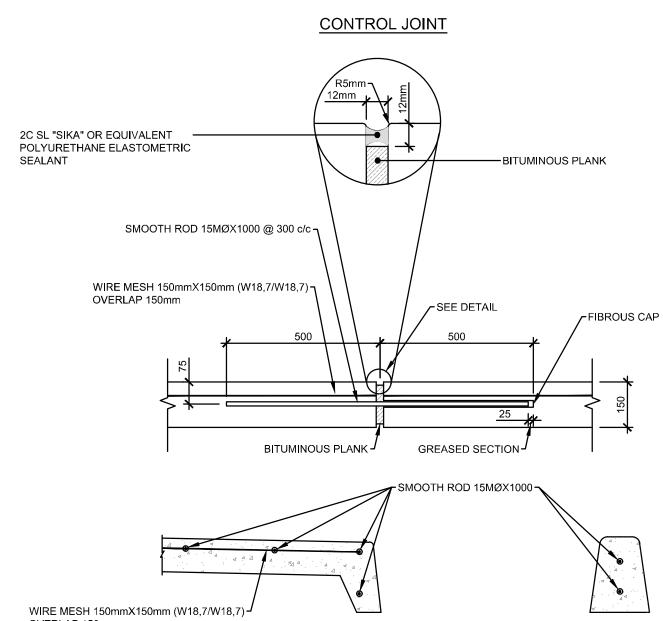


CONSTRUCTION AND EXPANSION JOINT

NOTES:

- EXPANSION JOINTS OF CONCRETE WORK AT 6,0m C/C MAX. DIRECTION CHANGE AND
- AT CONTACT WITH CONCRETE STRUCTURES
 EDGES AND CONTROL JOINTS SHALL BE GROOVED, TOOLED AND BURNISHED WITH BRONZE EDGERS AND GROOVERS.




EXPANSION, CONTROL AND CONSTRUCTION JOINTS FOR CONCRETE WORK

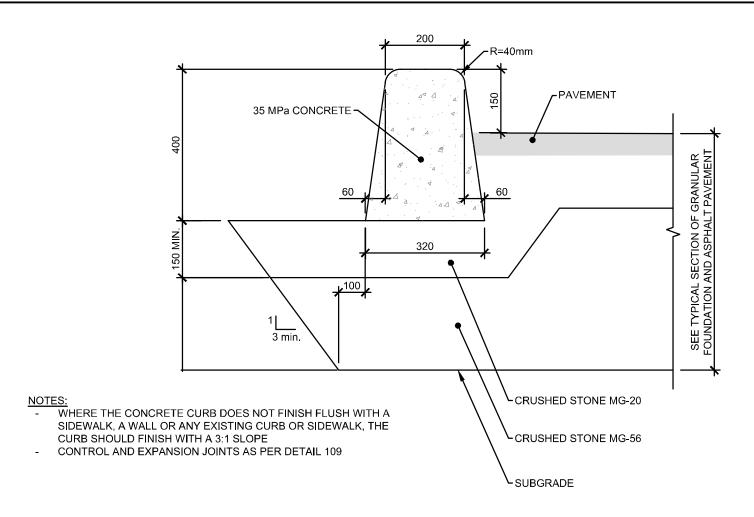




CONCRETE CURB DETAIL (TYPICAL) AUCUNE / NTS

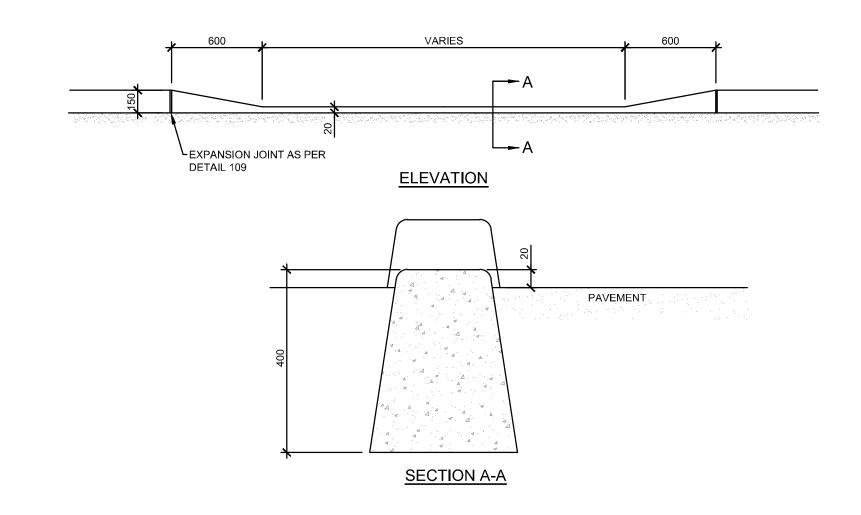




DEPRESSED CONCRETE CURB AUCUNE / NTS

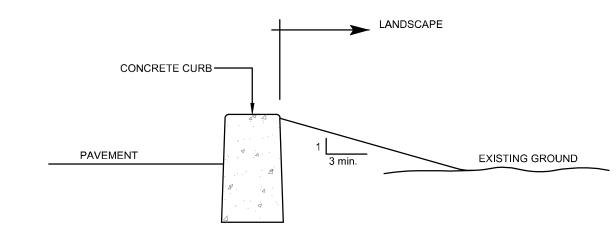

SIDE VIEW - LOWER EXISTING GROUND

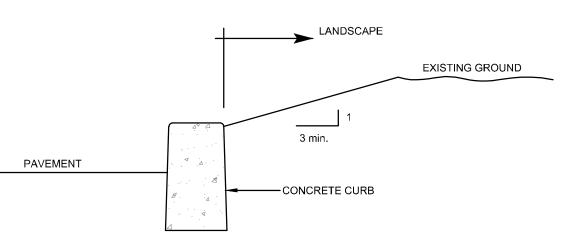


SIDE VIEW - UPPER EXISTING GROUND



TYPICAL SECTION - LANDSCAPE CONCRETE CURB


CBRE

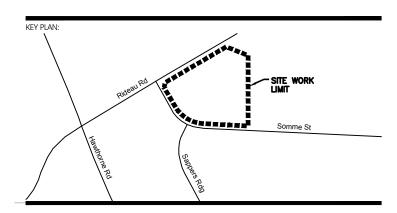





\\ \(\frac{1}{5} \)		
4/	ISSUED FOR SITE PLAN CONTROL REV. 3	SEPTEMBER 29, 20
3/	ISSUED FOR 66% REVIEW	JULY 15, 2022
2/	ISSUED FOR SITE PLAN CONTROL REV. 2	JUNE 7, 2022
V	ISSUED FOR SITE PLAN APPROVAL	DECEMBER 16, 202
UMBER:	REVISION:	DATE: (MM/DD/YYYY)

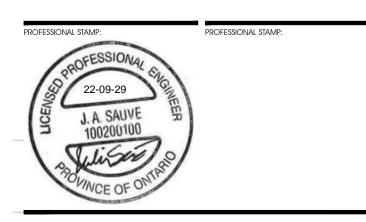



OTTAWA, ON CIVITAS ARCHITECTURE INC




- FASTFRATE OTTAWA WAREHOUSE AND DISTRIBUTION FACILITY SCALE: NONE

SOMME ST. OTTAWA, ON

DETAILS


DRAWN BY: DATE:	D.CANN	DRAWING NUMBER:
REVIEWED BY: APPROVED BY:	J.SAUVE	C010
PRINT DATE:		REVISION NUMBER:
ISSUED DATE:	NOVEMBER 26, 2021	
CLIENT PROJECT #	:	PROJECT #:
		A001083

DO NOT SCALE THIS DRAWING, USE FIGURE DIMENSIONS ONLY. THE CONTRACTOR IS RESPONSIBLE FOR VERIFYING ALL DIMENSIONS AND NOTIFYING THE ARCHITECT OF ANY DISCREPANCIES BEFORE CONSTRUCTION COMMENCES. THIS DRAWING IS TO BE READ IN CONJUNCTION WITH ALL STRUCTURAL, MECHANICAL, ELECTRICAL, CMIL, AND OTHER CONSULTANT DRAWINGS. THIS DRAWING SHALL NOT BE USED FOR CONSTRUCTION PURPOSES UNLESS SIGNED BY THE ARCHITECT, COPYRIGHT RESERVED. ALL PARTS OF THIS DRAWING ARE THE EXCLUSIVE PROPERTY OF THE ARCHITECT AND SHALL NOT BE USED WITHOUT THE EXPRESSED PERMISSION FROM THE ARCHITECT.

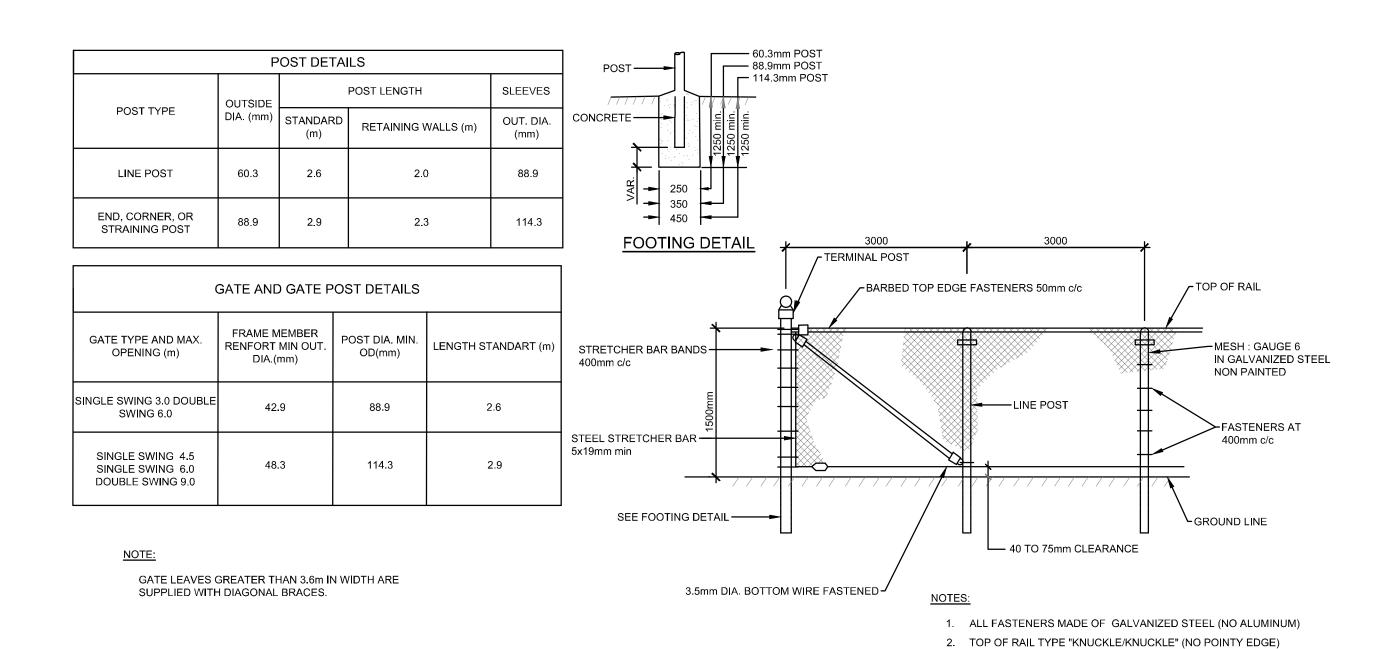

126

CHAIN LINK FENCE
AUCUNE / NTS

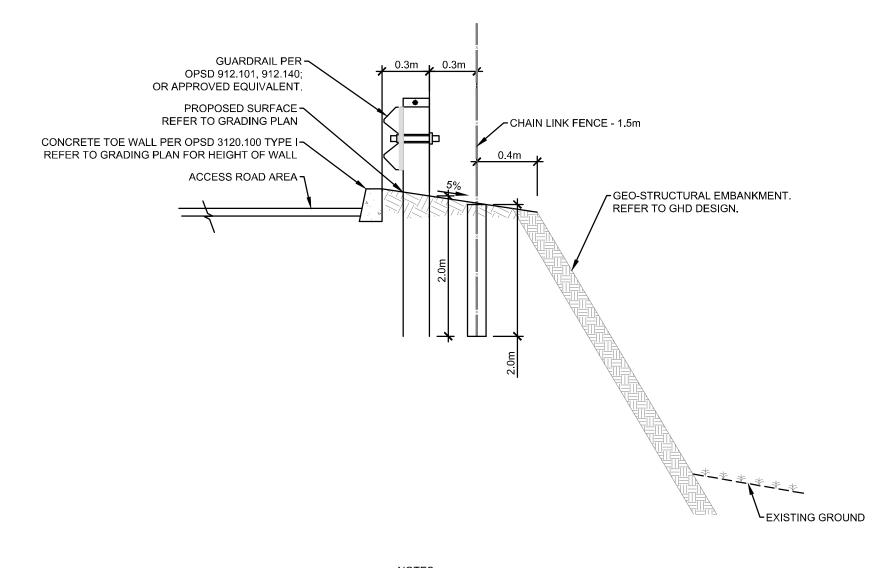


NOTES:

- INSTALLATION OF GUARDRAIL AND FENCE POSTS BY AUGERING STRICTLY PROHIBITED.

138

TYPICAL SECTION - EMBANKMENT, GUARDRAIL AND FENCE AUCUNE / NTS

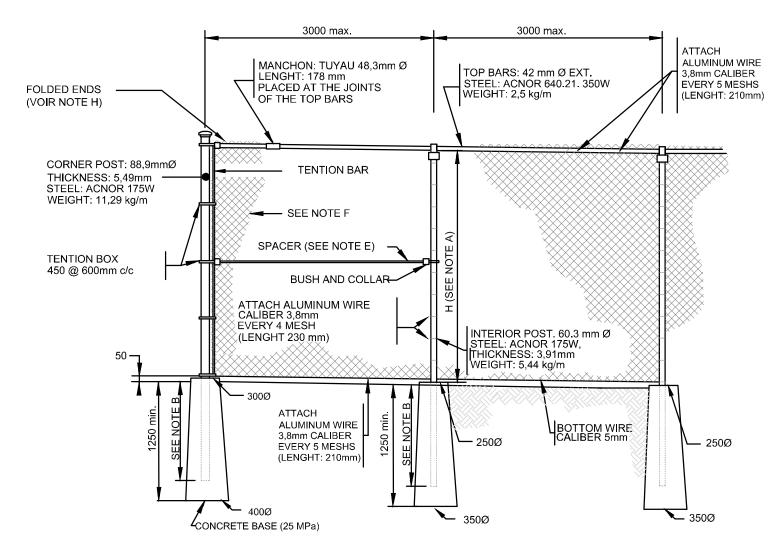

NOTES:

- A. FENCE HEIGHT: 1.5 m.
- B. LENGTH OF UNDERGROUND POLES: 1.1 m
- C. CORNER POST: 88.9 mmØ WITH TWO SPACERS.


 D. REINFORCING POST: 88.9 mmØ EVERY 60 m WITH TWO SPACERS.
- E. SPACERS: 42.2 mmØ, 350W ACNOR STEEL.

 F. GALVANIZED GRILLING-008; COVERED WITH VINYL (BLACK) FOR A TOTAL GAUGE
- #9E-008; CONFORMS TO CAN/CGSB-138.1 (TYPE 1. CATEGORY A, MEDIUM STYLE)
 SPACING OF 50mm X 50mm.
- G. ALL METAL PARTS ARE GALVANIZED.
- H. THE ENDS OF THE MESHES AT THE TOP AND BOTTOM MUST BE FOLDED
- INWARDS SO AS NOT TO HAVE PRICKLY TIPS.

 I. THE WIRE MESH AND METAL PARTS MUST BE BLACK WITH PVC STRAP "SUPER
- PRIVACY" (BLACK) IN THE PLACES INDICATED ON THE OVERALL PLAN
 J. MEASUREMENTS ARE IN MILLIMETRES




GALVANIZED METAL MESH FENCE 1.8m HIGH AUCUNE / NTS

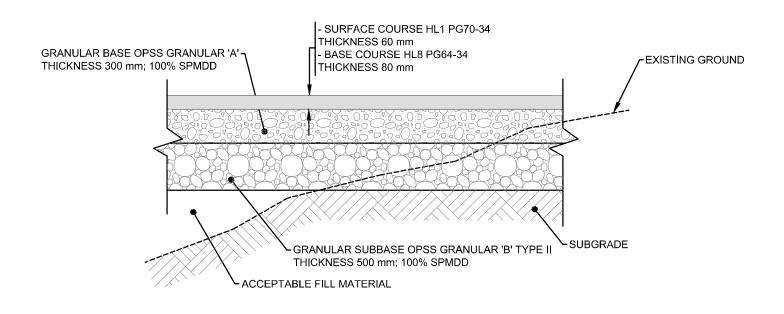



TYPICAL SECTION - GRANULAR FOUNDATION
AND ASPHALT PAVEMENT (HEAVY DUTY)


AUCUNE / NTS

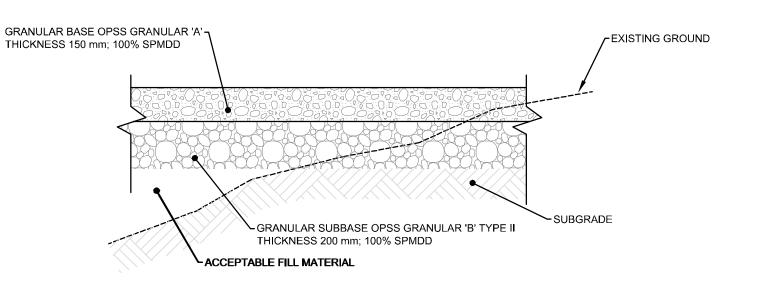





TYPICAL SECTION - GRANULAR PAD
AUGUNE / NTS




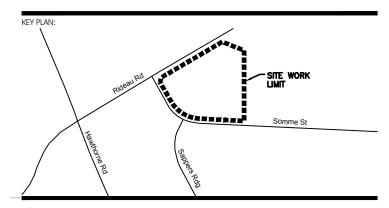

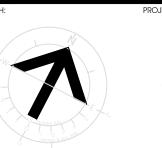

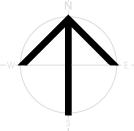

6		
5		
4	ISSUED FOR SITE PLAN CONTROL REV. 3	SEPTEMBER 29, 202
$-\sqrt{3}$	ISSUED FOR 66% REVIEW	JULY 15, 2022
$\frac{2}{2}$	ISSUED FOR SITE PLAN CONTROL REV. 2	JUNE 7, 2022
$\overline{}$	ISSUED FOR SITE PLAN APPROVAL	DECEMBER 16, 2021
NUMBER:	REVISION:	DATE: (MM/DD/YYYY)

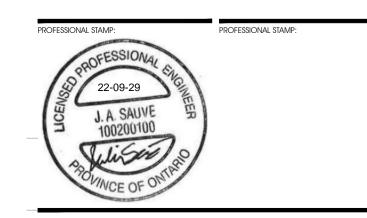



CIVITAS ARCHITECTURE INC OTTAWA, ON T: 613.742.7482

14 CHAMBERLAIN AVENUE, SUITE 101 CANADA K1S 1V9 WWW.CIVITAS-INC.CA



PROJECT ITILE:

— FASTFRATE OTTAWA WAREHOUSE

AND DISTRIBUTION FACILITY


SCALE: NONE

SOMME ST. OTTAWA, ON

DETAILS

DRAWN BY: DATE:	D.CANN	DRAWING NUMBER:
REVIEWED BY: APPROVED BY:	J.SAUVE	C011
PRINT DATE:		REVISION NUMBER:
ISSUED DATE:	NOVEMBER 26, 2021	. KETOOTT TOMBER
CLIENT PROJECT #:		PROJECT #: A001083


DO NOT SCALE THIS DRAWING. USE FIGURE DIMENSIONS ONLY. THE CONTRACTOR IS RESPONSIBLE FOR VERIFYING ALL DIMENSIONS AND NOTIFYING THE ARCHITECT OF ANY DISCREPANCIES BEFORE CONSTRUCTION COMMENCES. THIS DRAWING IS TO BE READ IN CONJUNCTION WITH ALL STRUCTURAL, MECHANICAL, ELECTRICAL, CIVIL, AND OTHER CONSULTANT DRAWINGS. THIS DRAWING SHALL NOT BE USED FOR CONSTRUCTION PURPOSES UNLESS SIGNED BY THE ARCHITECT. COPYRIGHT RESERVED. ALL PARTS OF THIS DRAWING ARE THE EXCLUSIVE PROPERTY OF THE ARCHITECT AND SHALL NOT BE USED WITHOUT THE EXPRESSED PERMISSION FROM THE ARCHITECT.

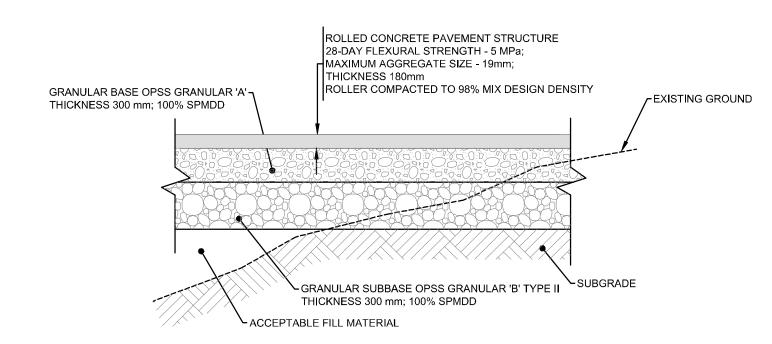




TYPICAL SECTION - GRANULAR FOUNDATION
AND CONCRETE PAVEMENT (HEAVY DUTY)

AUCUNE / NTS

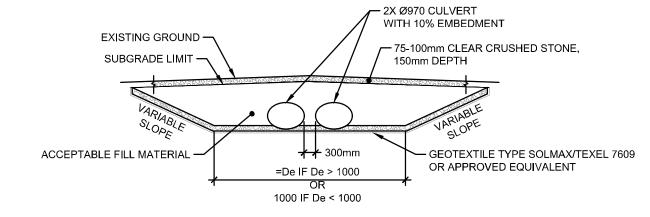




MUD MAT - TEMPORARY CONSTRUCTION ENTRANCE ÉCHELLE/SCALE: 1:100

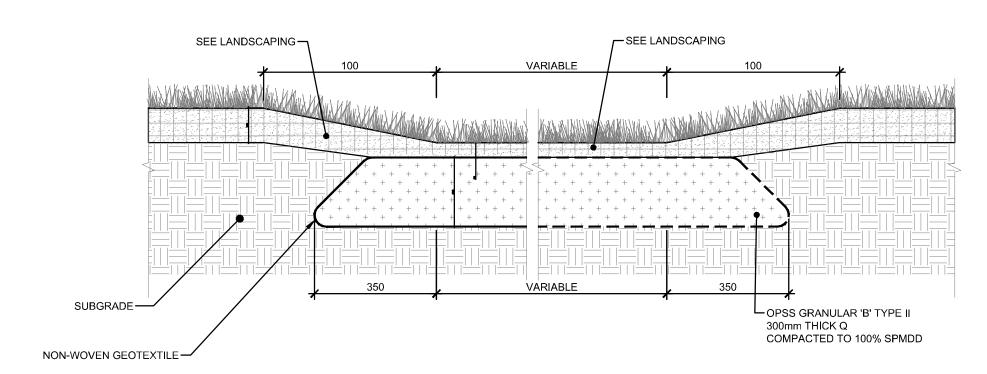




SEPTIC SYSTEM MAINTENANCE TRUCK ACCESS AREA

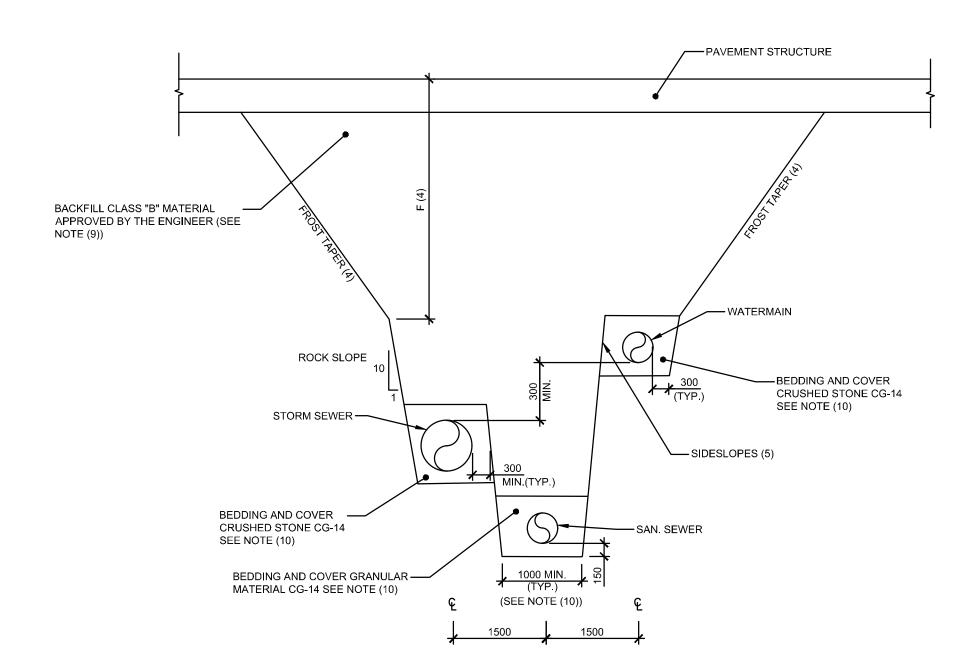



TYPICAL SECTION SINGLE TRENCH - MULTIPLE PIPES

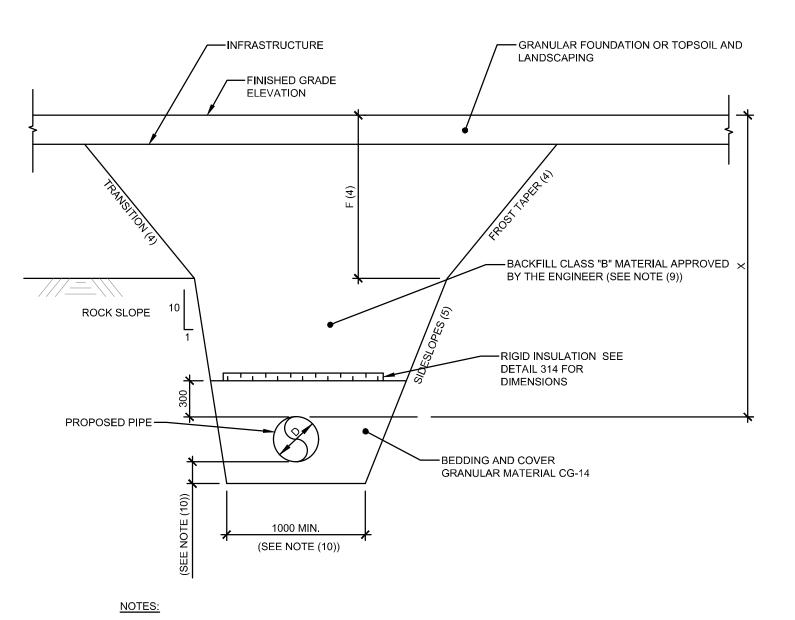



A - WHEN X < 1,8m, INSULATION IS REQUIRED FOR WATERMAIN B - WHEN X < 1,5m, INSULATION ID REQUIRED FOR SEWER



TYPICAL SECTION FROST PROTECTION FOR SEWERS, CATCHBASIN LEAD AND WATERMAIN



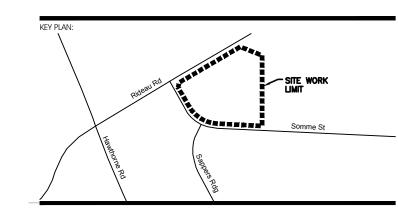

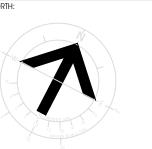



RECORD	OF REVISIONS:	
$\frac{\$}{5}$		
4	ISSUED FOR SITE PLAN CONTROL REV. 3	SEPTEMBER 29, 202
3	ISSUED FOR 66% REVIEW	JULY 15, 2022
$\sqrt{2}$	ISSUED FOR SITE PLAN CONTROL REV. 2	JUNE 7, 2022
\bigvee	ISSUED FOR SITE PLAN APPROVAL	DECEMBER 16, 2021
NUMBER:	REVISION:	DATE: (MM/DD/YYYY)





CIVITAS ARCHITECTURE INC OTTAWA, ON T: 613.742.7482

14 CHAMBERLAIN AVENUE, SUITE 101 CANADA K1S 1V9 WWW.CIVITAS-INC.CA



PROJECT TITLE:

— FASTFRATE OTTAWA WAREHOUSE

AND DISTRIBUTION FACILITY


SCALE: NONE

SOMME ST. OTTAWA, ON

DETAILS

DRAWN BY: DATE:	D.CANN	DRAWING NUMBER:
REVIEWED BY: APPROVED BY:	J.SAUVE	C012
PRINT DATE:		REVISION NUMBER:
ISSUED DATE:	NOVEMBER 26, 2021	REVIOLENT HOMBER.
CLIENT PROJECT #	:	PROJECT #:
		A001083

DO NOT SCALE THIS DRAWING, USE FIGURE DIMENSIONS ONLY. THE CONTRACTOR IS RESPONSIBLE FOR VERIFYING ALL DIMENSIONS AND NOTIFYING THE ARCHITECT OF ANY DISCREPANCIES BEFORE CONSTRUCTION COMMENCES. THIS DRAWING IS TO BE READ IN CONJUNCTION WITH ALL STRUCTURAL, MECHANICAL, ELECTRICAL, CIVIL, AND OTHER CONSULTANT DRAWINGS. THIS DRAWING SHALL NOT BE USED FOR CONSTRUCTION PURPOSES UNLESS SIGNED BY THE ARCHITECT, COPYRIGHT RESERVED, ALL PARTS OF THIS DRAWING ARE THE EXCLUSIVE PROPERTY OF THE ARCHITECT AND SHALL NOT BE USED WITHOUT THE EXPRESSED PERMISSION FROM THE ARCHITECT.

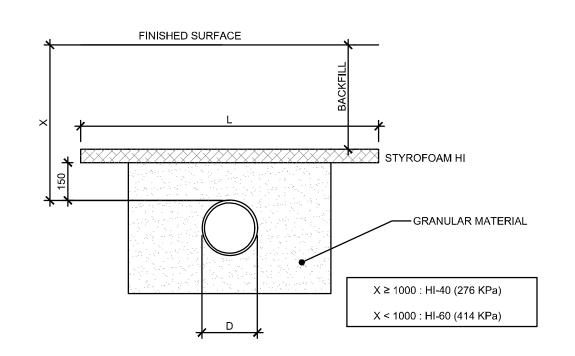



MINIMUN	I WIDTH C	F ISULAT	ION TABLI	E (L)					INSULATION
x D	≤150	200	250	300	375	450	525	600	THICKNESS
750	1650	1700	1750	1800	1875	1950	2025	2100	100
1000	1150	1200	1250	1300	1375	1450	1525	1600	100
1250	650	700	750	800	875	950	1025	1100	75
1500	600	600	600	600	600	600	600	600	75
1750	600	600	600	600	600	600	600	600	50

L= INSULATION WIDTH (mm)
D= PIPE DIAMETER (mm)




PIPE INSULATION (1.8m COVER)

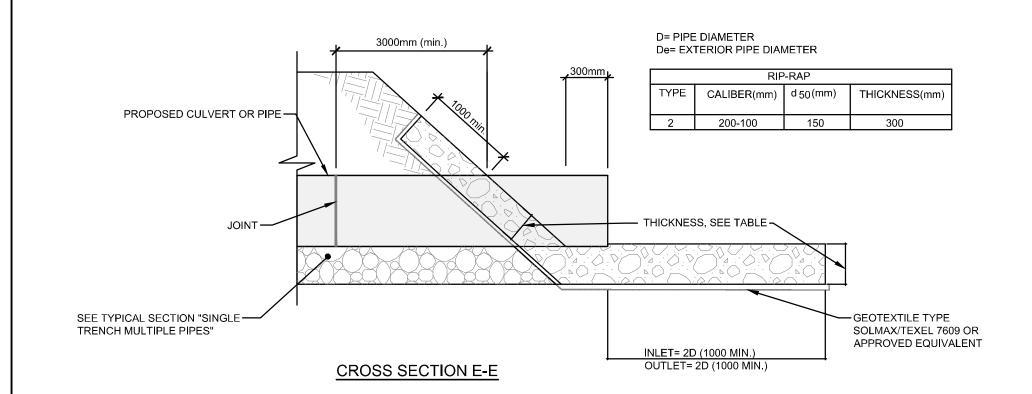

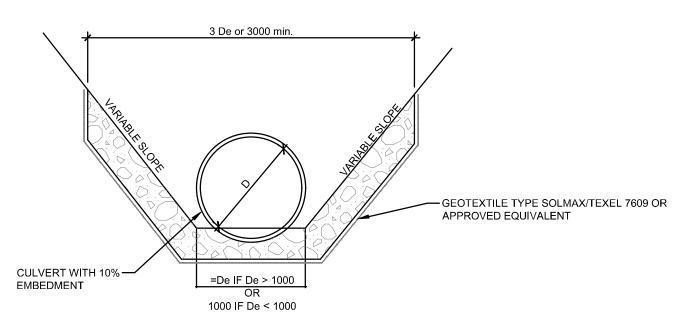

CROSS SECTION D-D

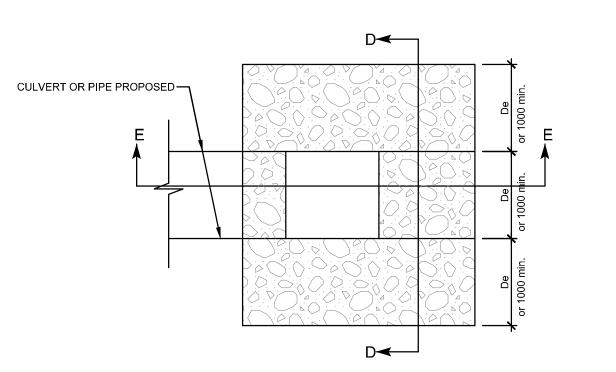


PLAN VIEW




INLET/OUTLET FOR CULVERT OR PIPE DETAIL (TYPICAL)

AUCUNE / NTS

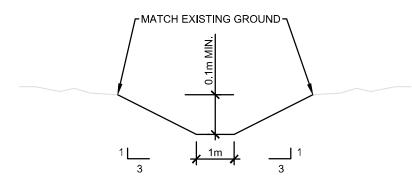



SWALE (TYPICAL)

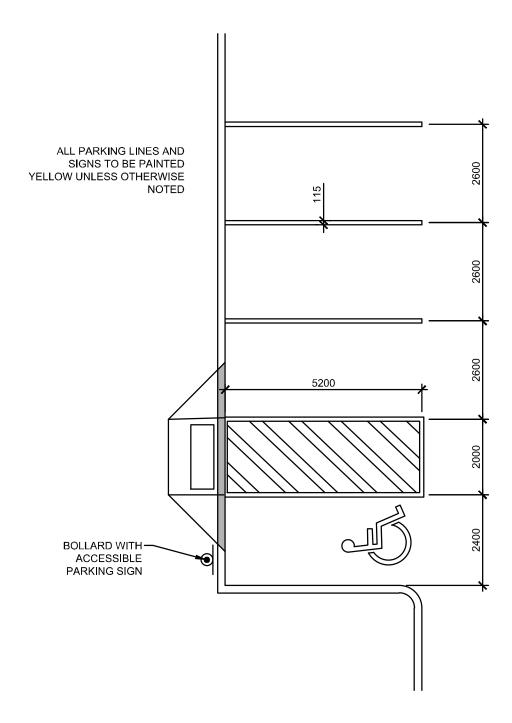




TYPICAL PARKING STALLS
AUGUNE / NTS

ACCESSIBLE PARKING SIGN




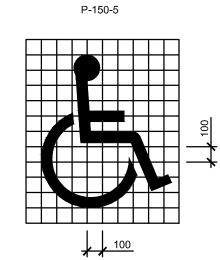




ACCESSIBLE PARKING SIGN AND MARKING




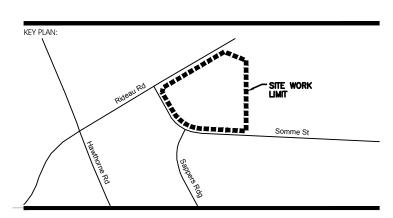

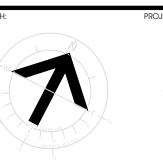



<u>\</u>		
5/4/	ISSUED FOR SITE PLAN CONTROL REV. 3	SEPTEMBER 29, 202
$\frac{\mathbf{v}}{3}$	ISSUED FOR 66% REVIEW	JULY 15, 2022
$\sqrt{2}$	ISSUED FOR SITE PLAN CONTROL REV. 2	JUNE 7, 2022
\bigvee	ISSUED FOR SITE PLAN APPROVAL	DECEMBER 16, 2021
NUMBER:	REVISION:	DATE: (MM/DD/YYYY)

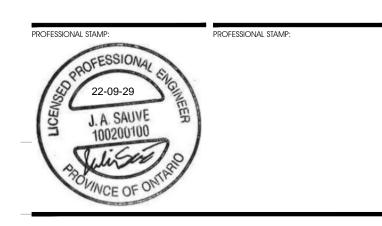



CIVITAS ARCHITECTURE INC OTTAWA, ON T: 613.742.7482

14 CHAMBERLAIN AVENUE, SUITE 101 CANADA K1S 1V9 WWW.CIVITAS-INC.CA



PROJECT TITLE:

- FASTFRATE OTTAWA WAREHOUSE

AND DISTRIBUTION FACILITY

SCALE: NONE

SOMME ST. OTTAWA, ON

DETAILS

DRAWN BY:
DATE:

REVIEWED BY:
APPROVED BY:
PRINT DATE:
ISSUED DATE:
NOVEMBER 26, 2021

CLIENT PROJECT #:


DRAWING NUMBER:

CO13


REVISION NUMBER:
PROJECT #:


A001083


DO NOT SCALE THIS DRAWING. USE FIGURE DIMENSIONS ONLY. THE CONTRACTOR IS RESPONSIBLE FOR VERIFYING ALL DIMENSIONS AND NOTIFYING THE ARCHITECT OF ANY DISCREPANCIES BEFORE CONSTRUCTION COMMENCES. THIS DRAWING IS TO BE READ IN CONJUNCTION WITH ALL STRUCTURAL, MECHANICAL, ELECTRICAL, CML, AND OTHER CONSULTANT DRAWINGS. THIS DRAWING SHALL NOT BE USED FOR CONSTRUCTION PURPOSES UNLESS SIGNED BY THE ARCHITECT. COPYRIGHT RESERVED. ALL PARTS OF THIS DRAWING ARE THE EXCLUSIVE PROPERTY OF THE ARCHITECT AND SHALL NOT BE USED WITHOUT THE EXPRESSED PERMISSION FROM THE ARCHITECT.

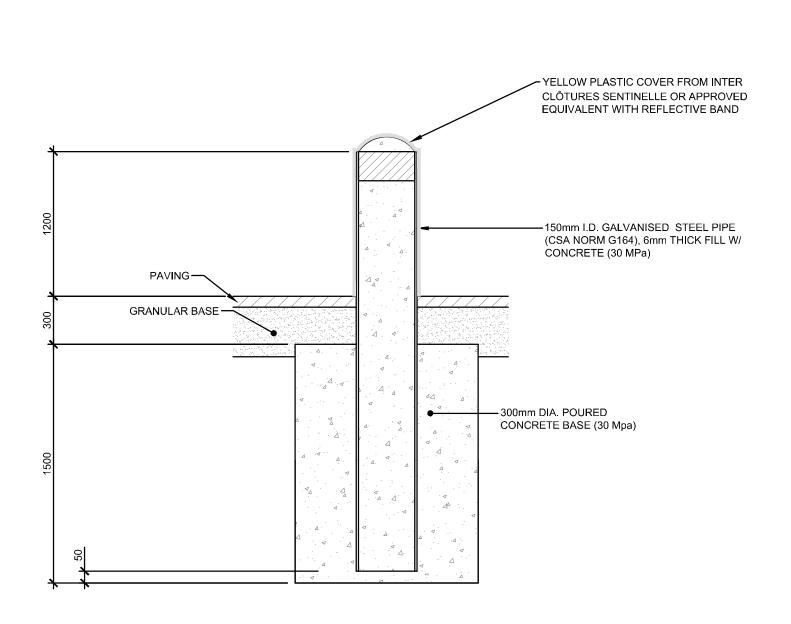





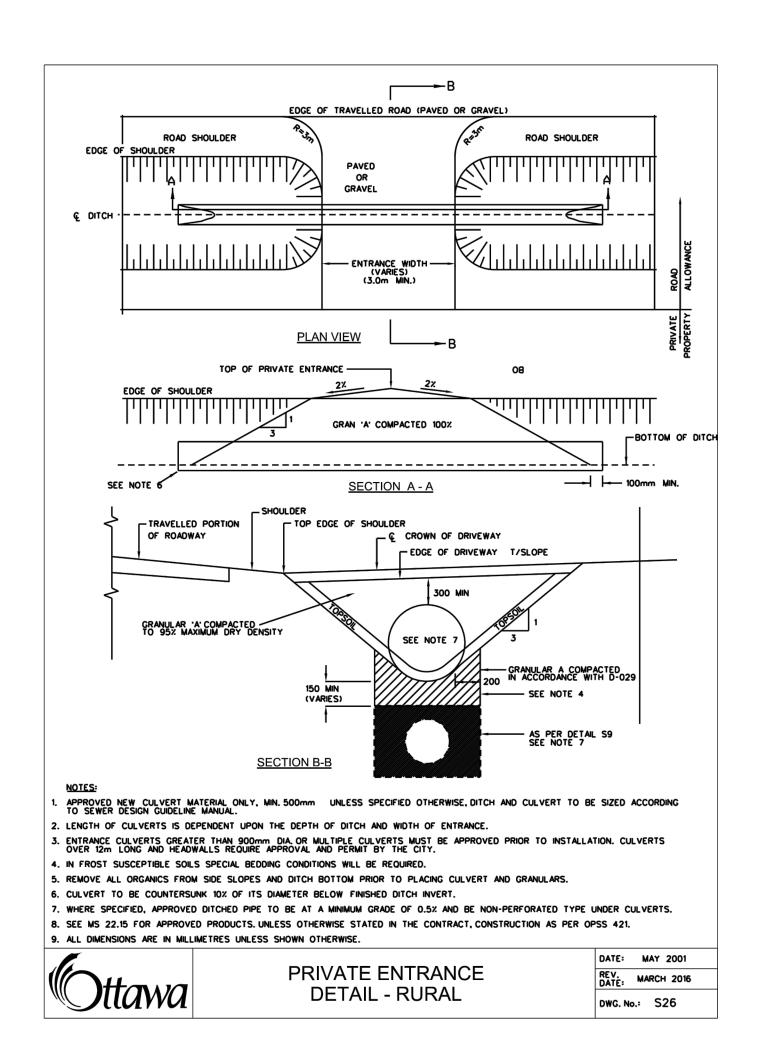

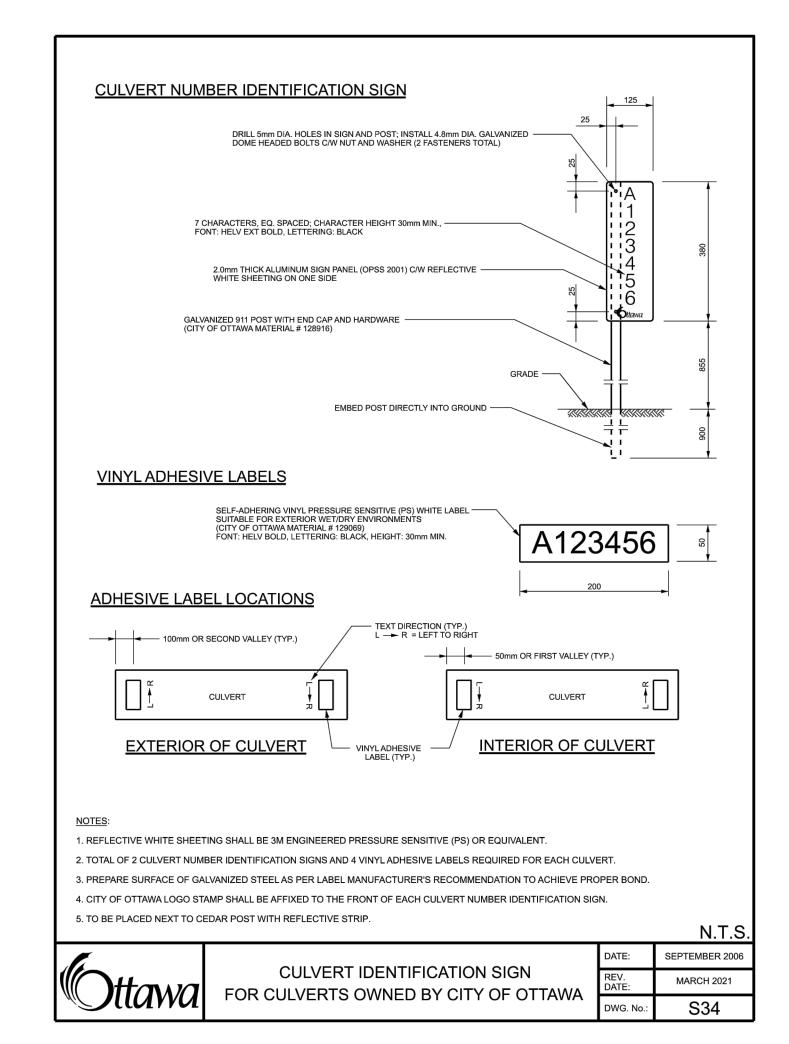


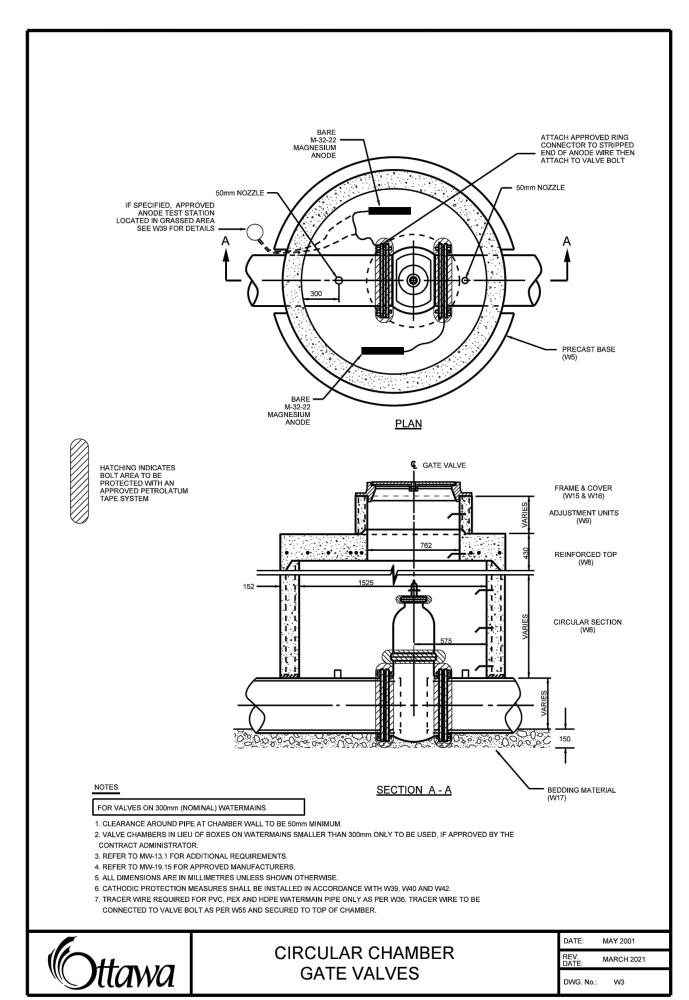


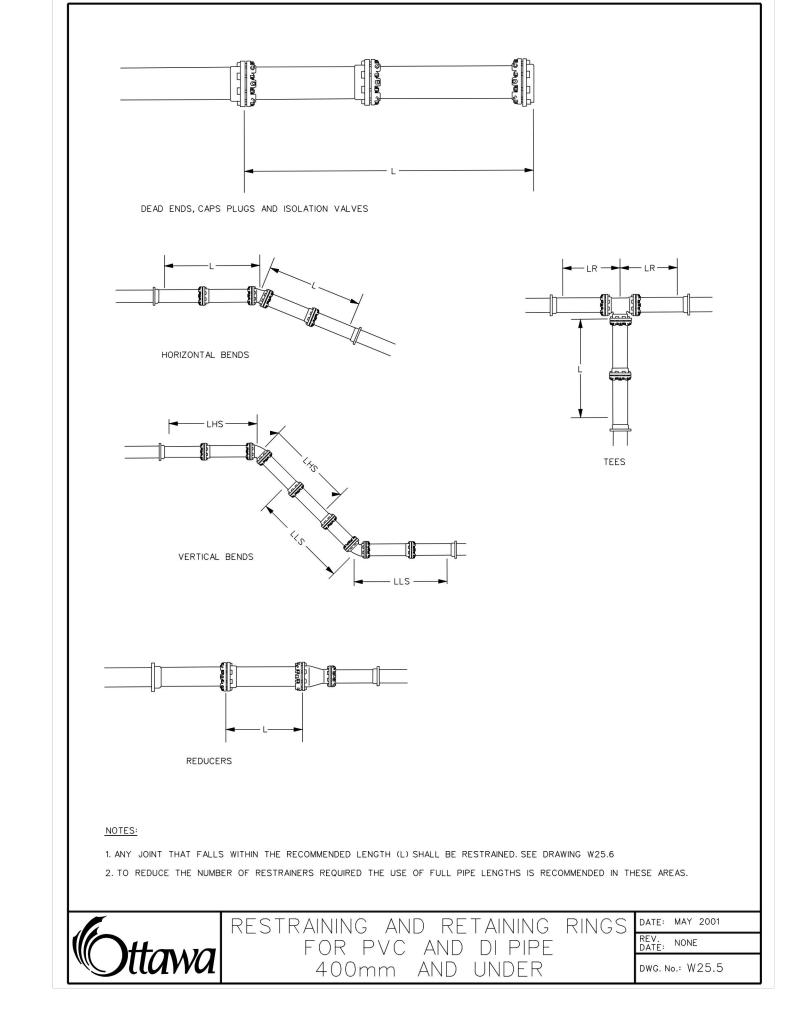

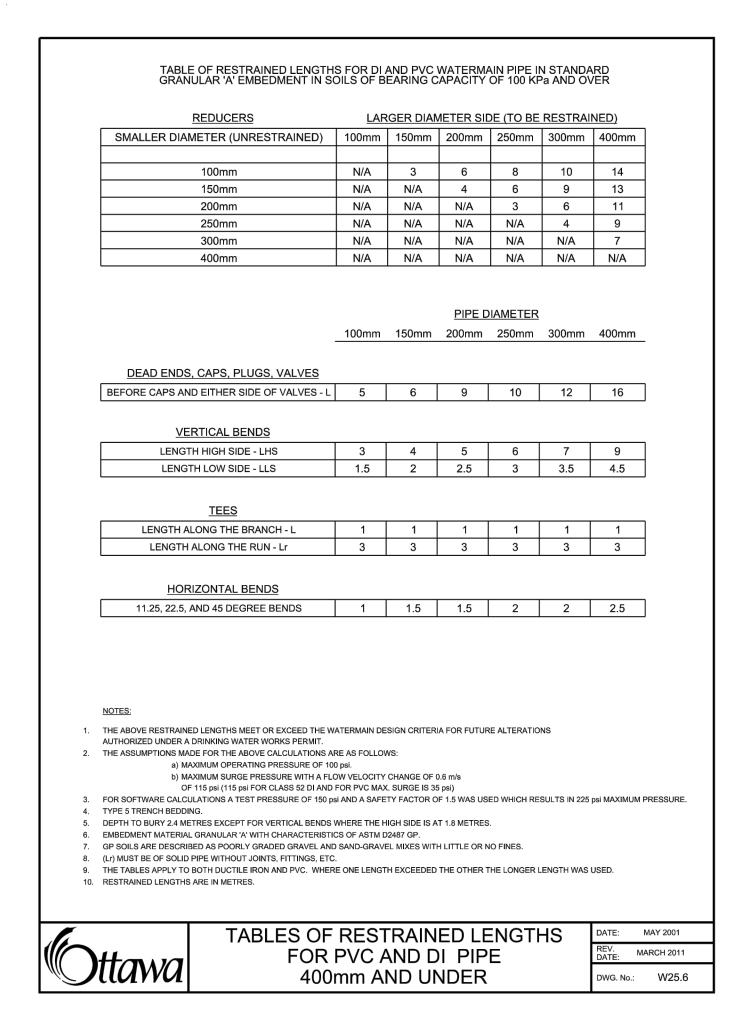



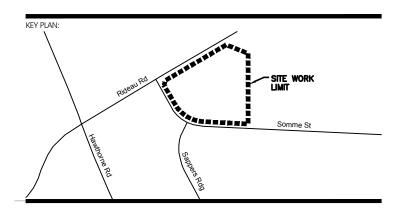

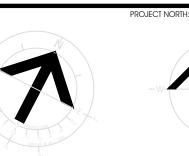

RECORD	OF_REVISIONS:	
⋄		
5		
4	ISSUED FOR SITE PLAN CONTROL REV. 3	SEPTEMBER 29, 2022
$-\sqrt{3}$	ISSUED FOR 66% REVIEW	JULY 15, 2022
$\sqrt{2}$	ISSUED FOR SITE PLAN CONTROL REV. 2	JUNE 7, 2022
	ISSUED FOR SITE PLAN APPROVAL	DECEMBER 16, 2021
NUMBER:	REVISION:	DATE: (MM/DD/YYYY)





CIVITAS ARCHITECTURE INC OTTAWA, ON T: 613.742.7482

14 CHAMBERLAIN AVENUE, SUITE 101 CANADA K1S 1V9 WWW.CIVITAS-INC.CA



PROJECT TITLE:

FASTFRATE OTTAWA WAREHOUSE

AND DISTRIBUTION FACILITY


SCALE: NONE


SOMME ST. OTTAWA, ON


DETAILS

DRAWING NUMBER:	D.CANN	DRAWN BY: DATE:
C014	J.SAUVE	REVIEWED BY: APPROVED BY:
REVISION NUMBER:		PRINT DATE:
	NOVEMBER 26, 2021	ISSUED DATE:
PROJECT #: A00108 ;		CLIENT PROJECT #:


DO NOT SCALE THIS DRAWING, USE FIGURE DIMENSIONS ONLY. THE CONTRACTOR IS RESPONSIBLE FOR VERIFYING ALL DIMENSIONS AND NOTIFYING THE ARCHITECT OF ANY DISCREPANCIES BEFORE CONSTRUCTION COMMENCES, THIS DRAWING IS TO BE READ IN CONJUNCTION WITH ALL STRUCTURAL, MECHANICAL, LELCTRICAL, CIVIL, AND OTHER CONSULTANT DRAWINGS. THIS DRAWING SHALL NOT BE USED FOR CONSTRUCTION PURPOSES UNLESS SIGNED BY THE ARCHITECT, COPYRIGHT RESERVED. ALL PARTS OF THIS DRAWING ARE THE EXCLUSIVE PROPERTY OF THE ARCHITECT AND SHALL NOT BE USED WITHOUT THE EXPRESSED PERMISSION FROM THE ARCHITECT.

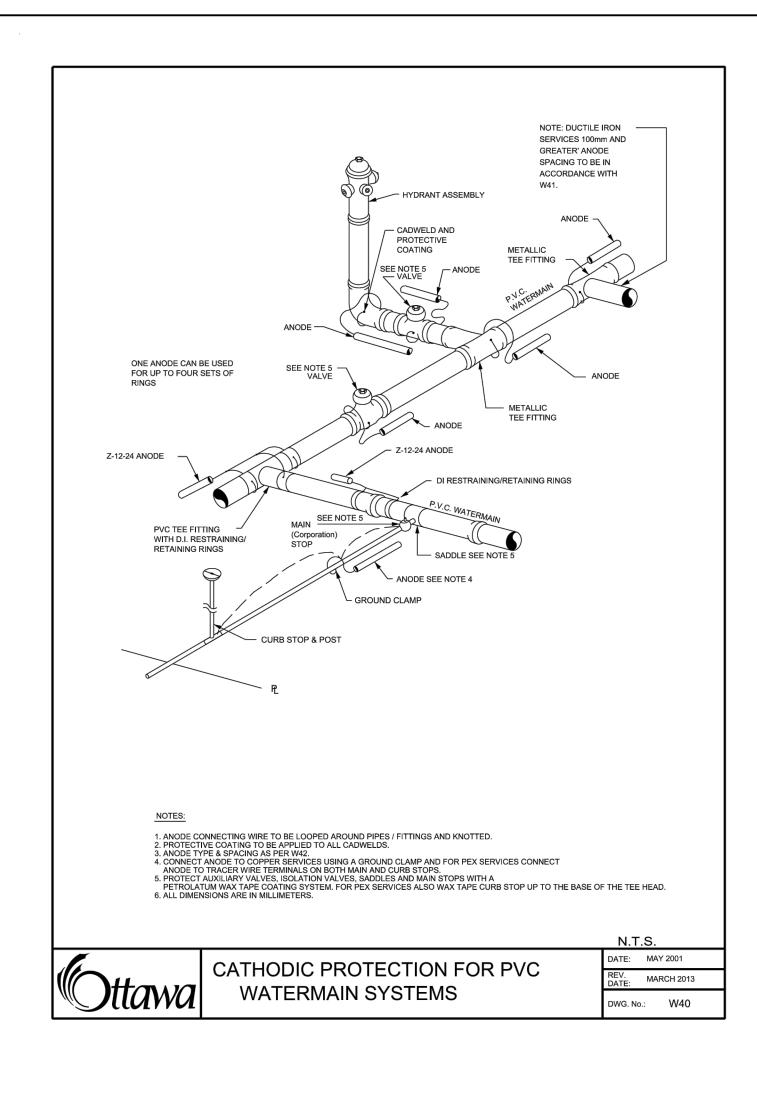


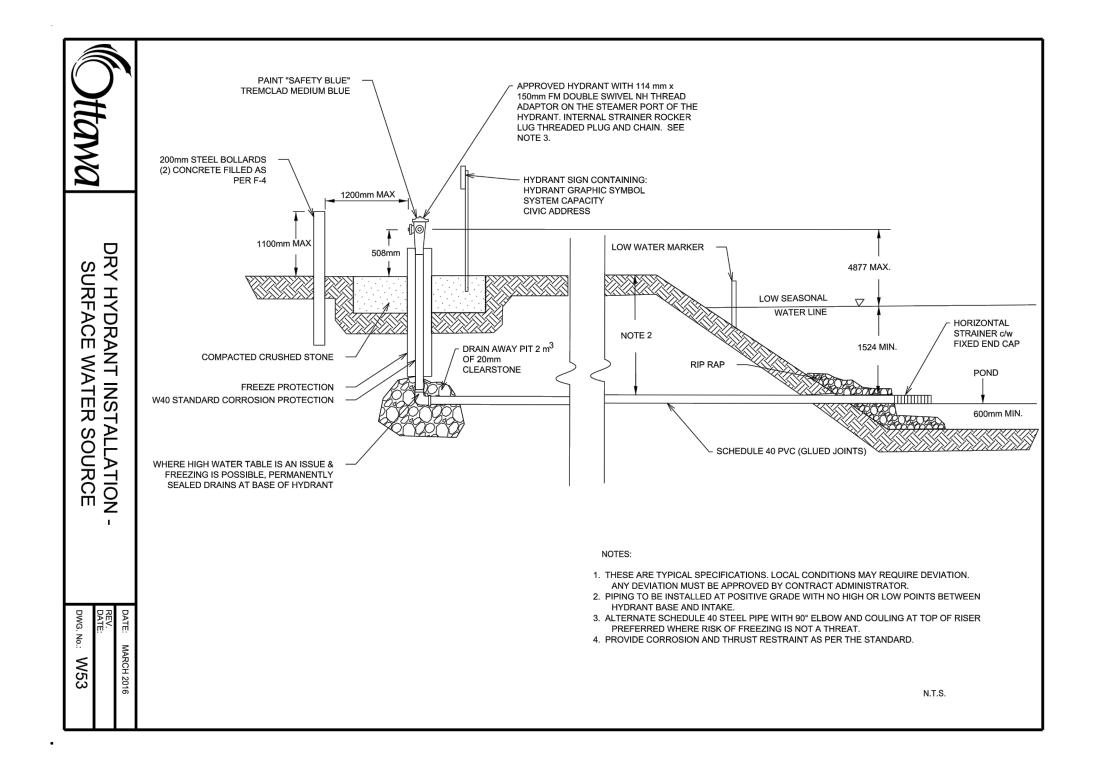

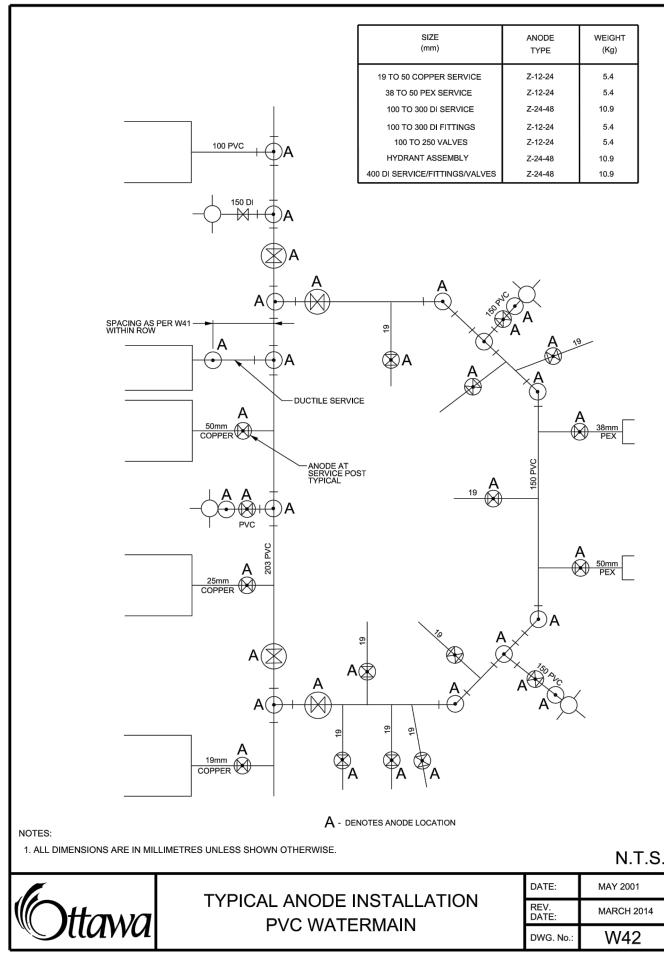



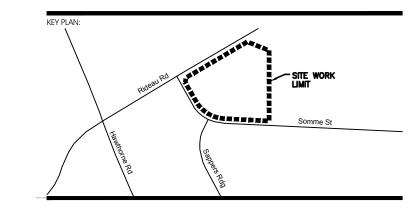

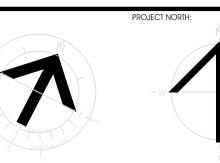

XAZ	OF REVISIONS:	
5		
4	ISSUED FOR SITE PLAN CONTROL REV. 3	SEPTEMBER 29, 202
3	ISSUED FOR 66% REVIEW	JULY 15, 2022
$\sqrt{2}$	ISSUED FOR SITE PLAN CONTROL REV. 2	JUNE 7, 2022
\bigvee	ISSUED FOR SITE PLAN APPROVAL	DECEMBER 16, 2021
NUMBER:	REVISION:	DATE: (MM/DD/YYYY)





CIVITAS ARCHITECTURE INC OTTAWA, ON T: 613.742.7482

14 CHAMBERLAIN AVENUE, SUITE 101 CANADA K1S 1V9 WWW.CIVITAS-INC.CA




FASTFRATE OTTAWA WAREHOUSE
AND DISTRIBUTION FACILITY
SCALE: NONE


SOMME ST. OTTAWA, ON


DETAILS


		A001083
CLIENT PROJECT #:		PROJECT #:
ISSUED DATE:	NOVEMBER 26, 2021	
PRINT DATE:		REVISION NUMBER:
APPROVED BY:	3.3A0 VL	C 013
REVIEWED BY:	J.SAUVE	C015
DRAWN BY: DATE:	D.CANN	DRAWING NUMBER:

DO NOT SCALE THIS DRAWING. USE FIGURE DIMENSIONS ONLY. THE CONTRACTOR IS RESPONSIBLE FOR VERIFYING ALL DIMENSIONS AND NOTIFYING THE ARCHITECT OF ANY DISCREPANCIES BEFORE CONSTRUCTION COMMENCES. THIS DRAWING IS TO BE READ IN CONJUNCTION WITH ALL STRUCTURAL, MECHANICAL, ELECTRICAL, CIVIL, AND OTHER CONSULTANT DRAWINGS. THIS DRAWING SHALL NOT BE USED FOR CONSTRUCTION PURPOSES UNLESS SIGNED BY THE ARCHITECT. COPYRIGHT RESERVED. ALL PARTS OF THIS DRAWING ARE THE EXCLUSIVE PROPERTY OF THE ARCHITECT AND SHALL NOT BE USED WITHOUT THE EXPRESSED PERMISSION FROM THE ARCHITECT.

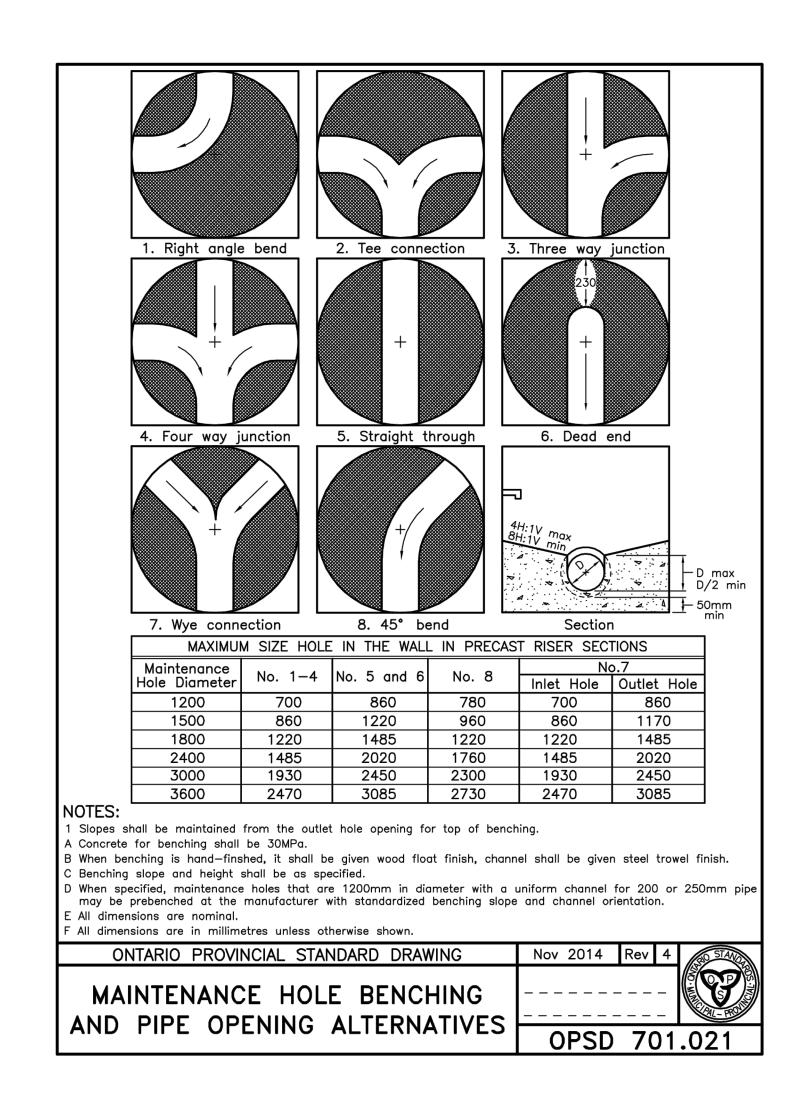


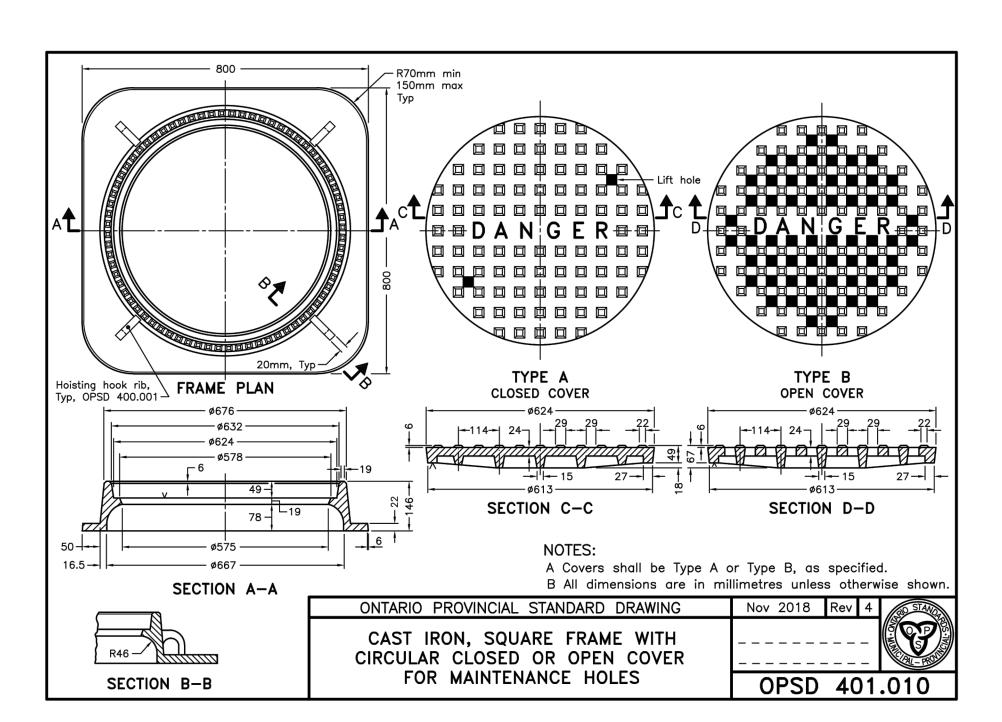

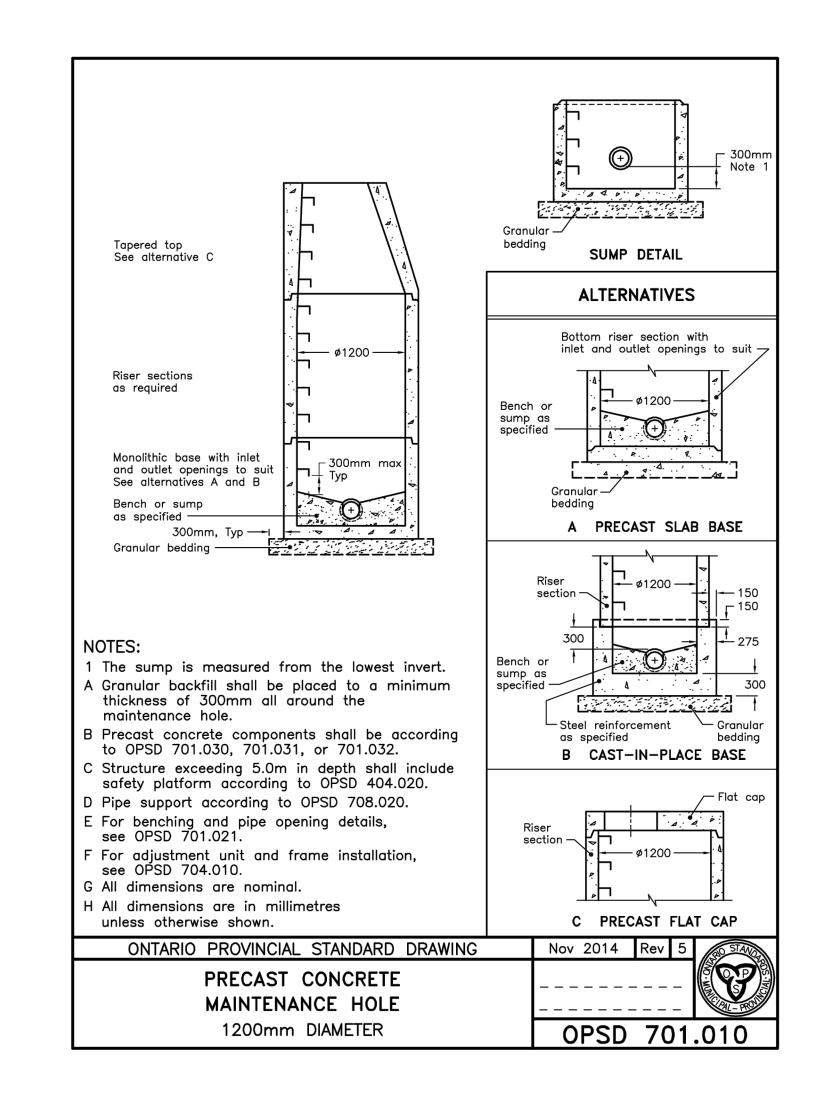

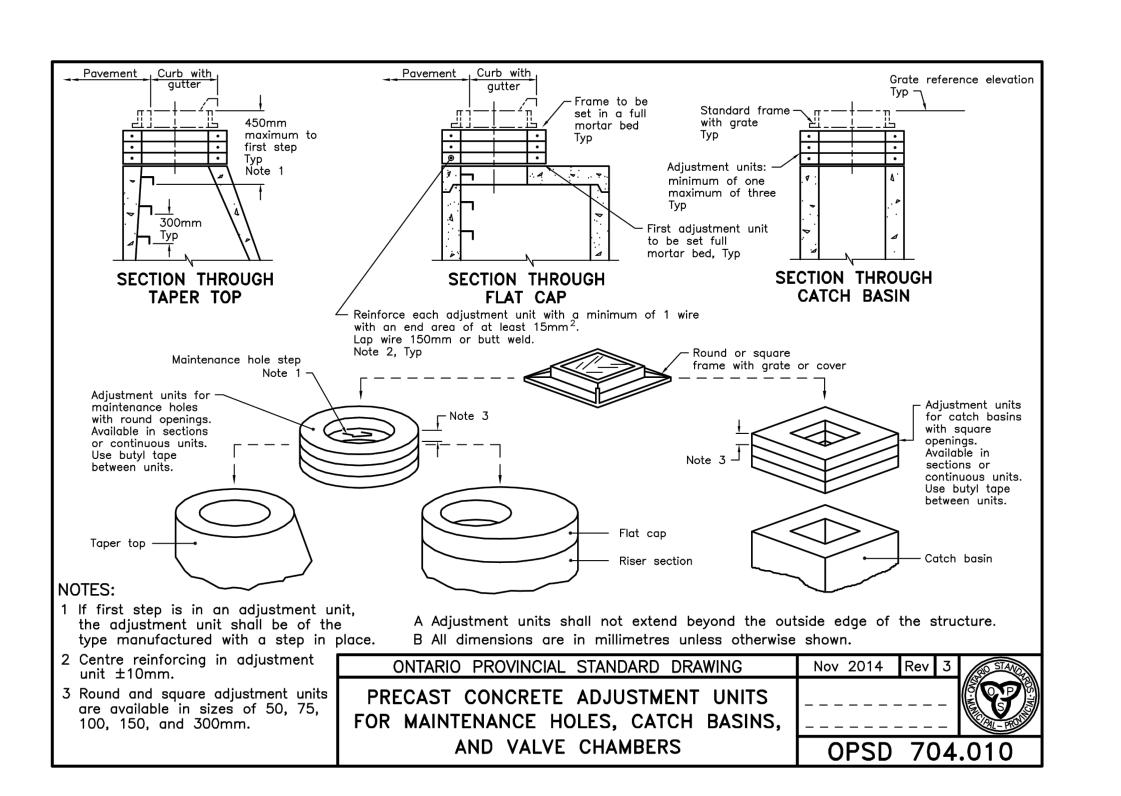

FASTFHAT CBRE

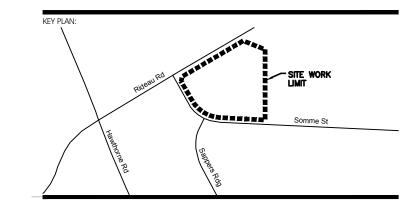





6		
5		
4	ISSUED FOR SITE PLAN CONTROL REV. 3	SEPTEMBER 29, 202
$-\sqrt{3}$	ISSUED FOR 66% REVIEW	JULY 15, 2022
$\frac{2}{2}$	ISSUED FOR SITE PLAN CONTROL REV. 2	JUNE 7, 2022
$\overline{}$	ISSUED FOR SITE PLAN APPROVAL	DECEMBER 16, 2021
NUMBER:	REVISION:	DATE: (MM/DD/YYYY)





CIVITAS ARCHITECTURE INC OTTAWA, ON T: 613.742.7482

14 CHAMBERLAIN AVENUE, SUITE 101 CANADA K1S 1V9 WWW.CIVITAS-INC.CA

CONSULTANT LOGO:



PROJECT TITLE:

— FASTFRATE OTTAWA WAREHOUSE

AND DISTRIBUTION FACILITY


SCALE: NONE


SOMME ST. OTTAWA, ON


DETAILS


DRAWN BY: DATE:	D.CANN	DRAWING NUMBER:
REVIEWED BY: APPROVED BY:	J.SAUVE	C016
PRINT DATE:		REVISION NUMBER:
ISSUED DATE:	NOVEMBER 26, 2021	REVISION INDIVIDEN.
CLIENT PROJECT #:		PROJECT #:
		A001083


DO NOT SCALE THIS DRAWING, USE FIGURE DIMENSIONS ONLY, THE CONTRACTOR IS RESPONSIBLE FOR VERIFYING ALL DIMENSIONS AND NOTIFYING THE ARCHITECT OF ANY DISCREPANCIES BEFORE CONSTRUCTION COMMENCES. THIS DRAWING IS TO BE READ IN CONJUNCTION WITH ALL STRUCTURAL, MECHANICAL, ELECTRICAL, CUTL, AND OTHER CONSULTANT DRAWINGS. THIS DRAWING SHALL NOT BE USED FOR CONSTRUCTION PURPOSES UNLESS SIGNED BY THE ARCHITECT. COPYRIGHT RESERVED, ALL PARTS OF THIS DRAWING ARE THE EXCLUSIVE PROPERTY OF THE ARCHITECT AND SHALL NOT BE USED WITHOUT THE EXPRESSED PERMISSION FROM THE ARCHITECT.

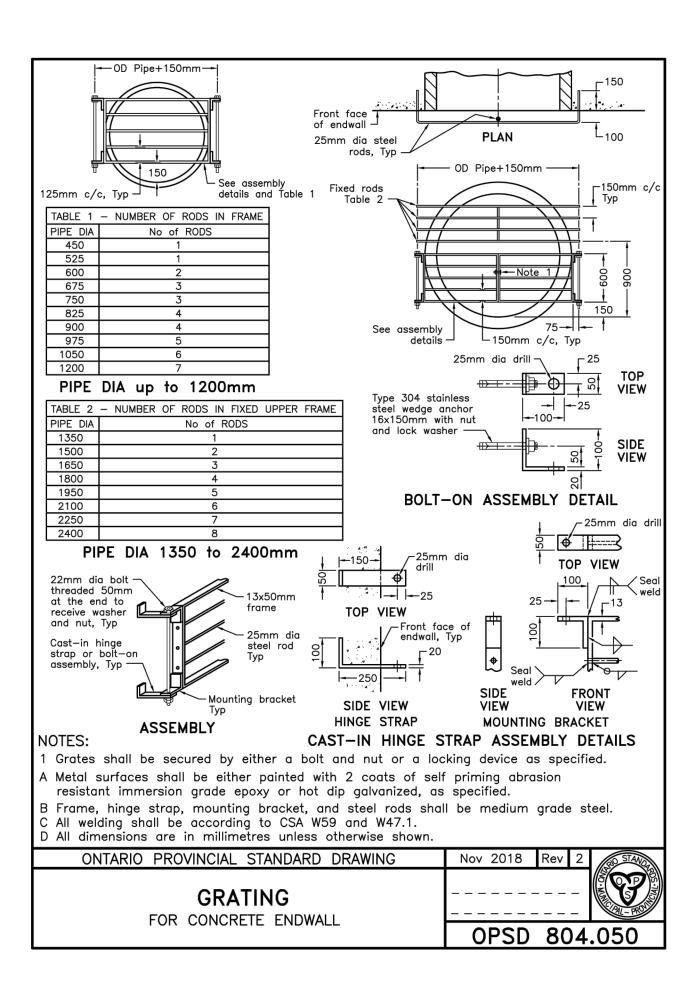

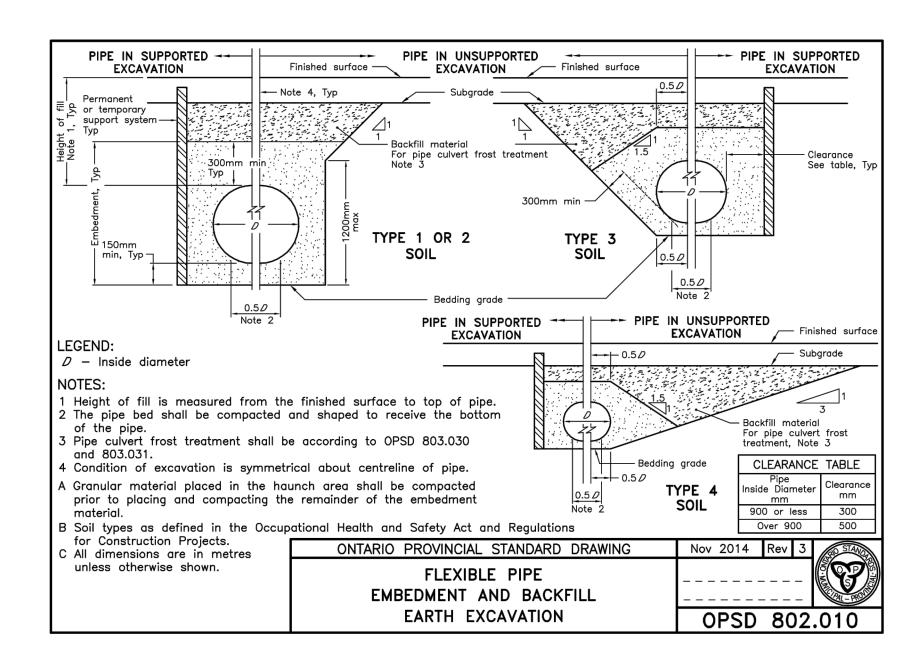


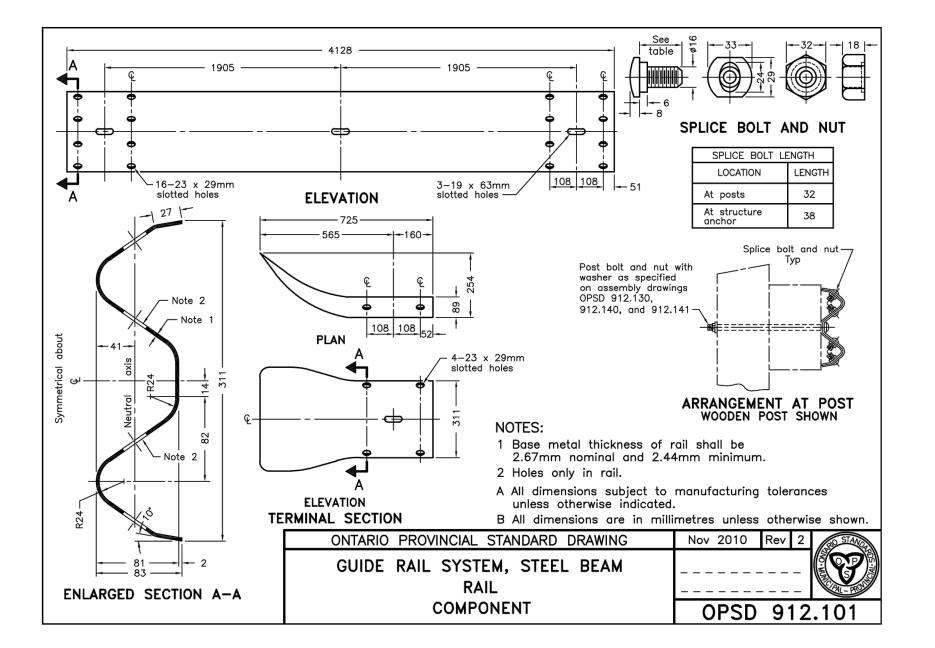


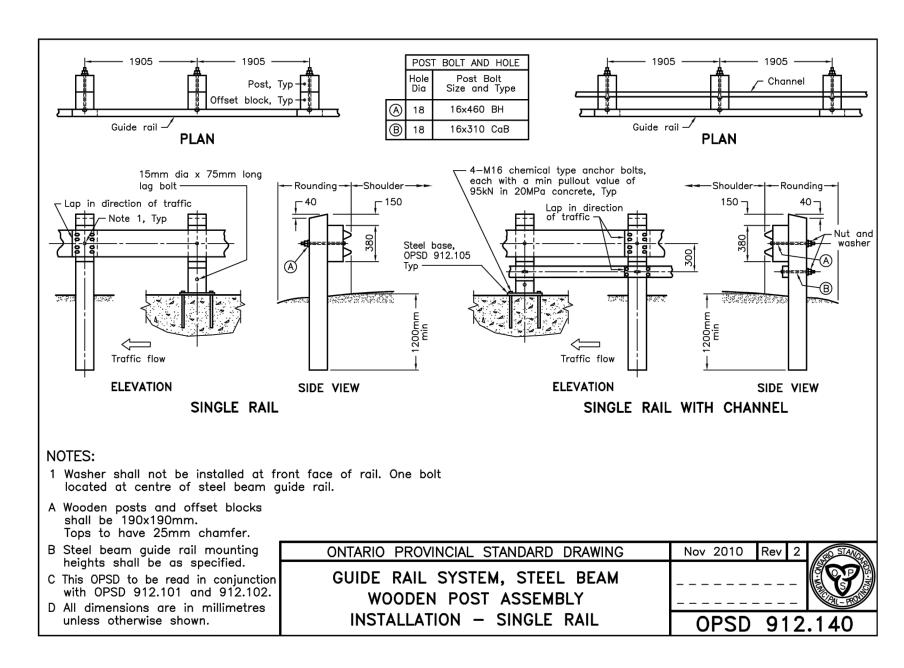


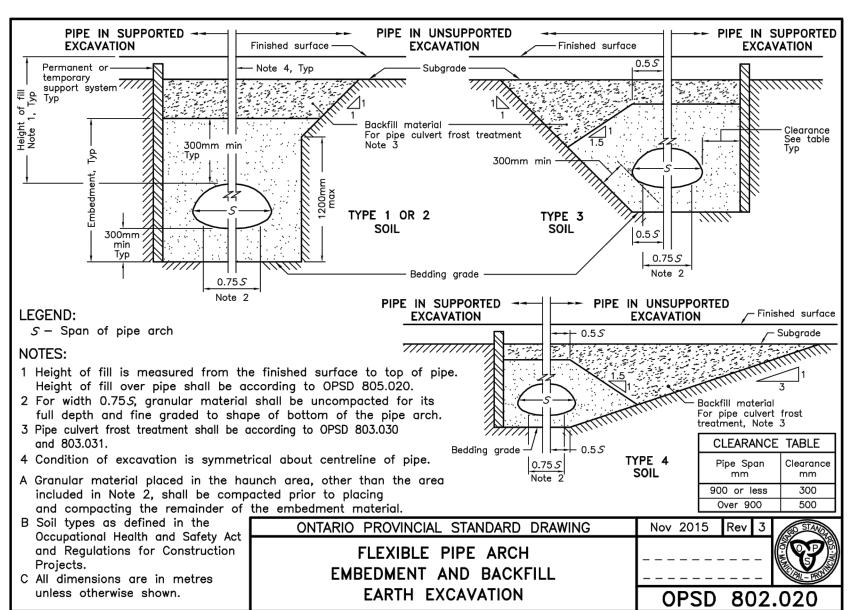


FASTFHAT CBRE

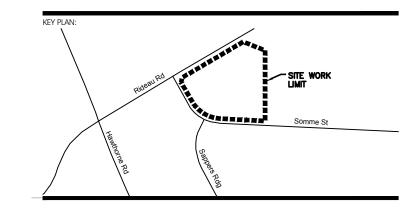

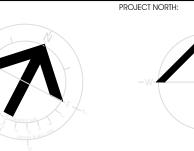

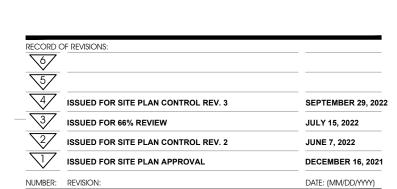

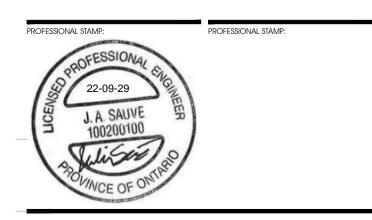



CIVITAS ARCHITECTURE INC OTTAWA, ON T: 613.742.7482

14 CHAMBERLAIN AVENUE, SUITE 101 CANADA K1S 1V9 WWW.CIVITAS-INC.CA



PROJECT TITLE:

FASTFRATE OTTAWA WAREHOUSE

AND DISTRIBUTION FACILITY


SCALE: NONE


SOMME ST. OTTAWA, ON


DETAILS


DRAWN BY: DATE:	D.CANN	DRAWING NUMBER:
REVIEWED BY: APPROVED BY:	J.SAUVE	C017
PRINT DATE:		REVISION NUMBER:
ISSUED DATE:	NOVEMBER 26, 2021	. REVIOLOTI HOWIDER.
CLIENT PROJECT #:		PROJECT #:
		A00108

DO NOT SCALE THIS DRAWING, USE FIGURE DIMENSIONS ONLY. THE CONTRACTOR IS RESPONSIBLE FOR VERIFYING ALL DIMENSIONS AND NOTIFYING THE ARCHITECT OF ANY DISCREPANCIES BEFORE CONSTRUCTION COMMENCES. THIS DRAWING IS TO BE READ IN CONJUNCTION WITH ALL STRUCTURAL, MECHANICAL, ELECTRICAL, CUTL, AND OTHER CONSULTANT DRAWINGS. THIS DRAWING SHALL NOT BE USED FOR CONSTRUCTION PURPOSES UNLESS SIGNED BY THE ARCHITECT. COPYRIGHT RESERVED, ALL PARTS OF THIS DRAWING ARE THE EXCLUSIVE PROPERTY OF THE ARCHITECT AND SHALL NOT BE USED WITHOUT THE EXPRESSED PERMISSION FROM THE ARCHITECT.

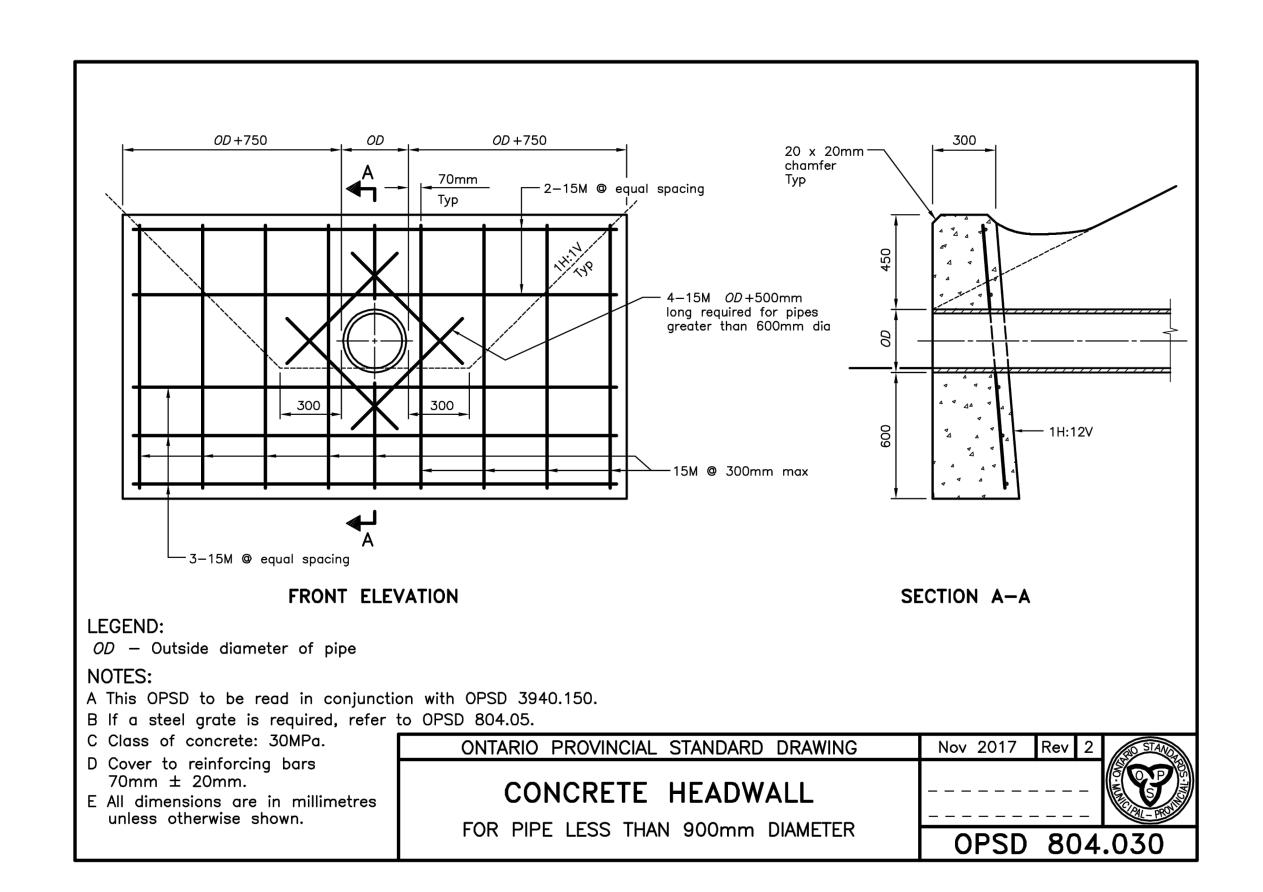


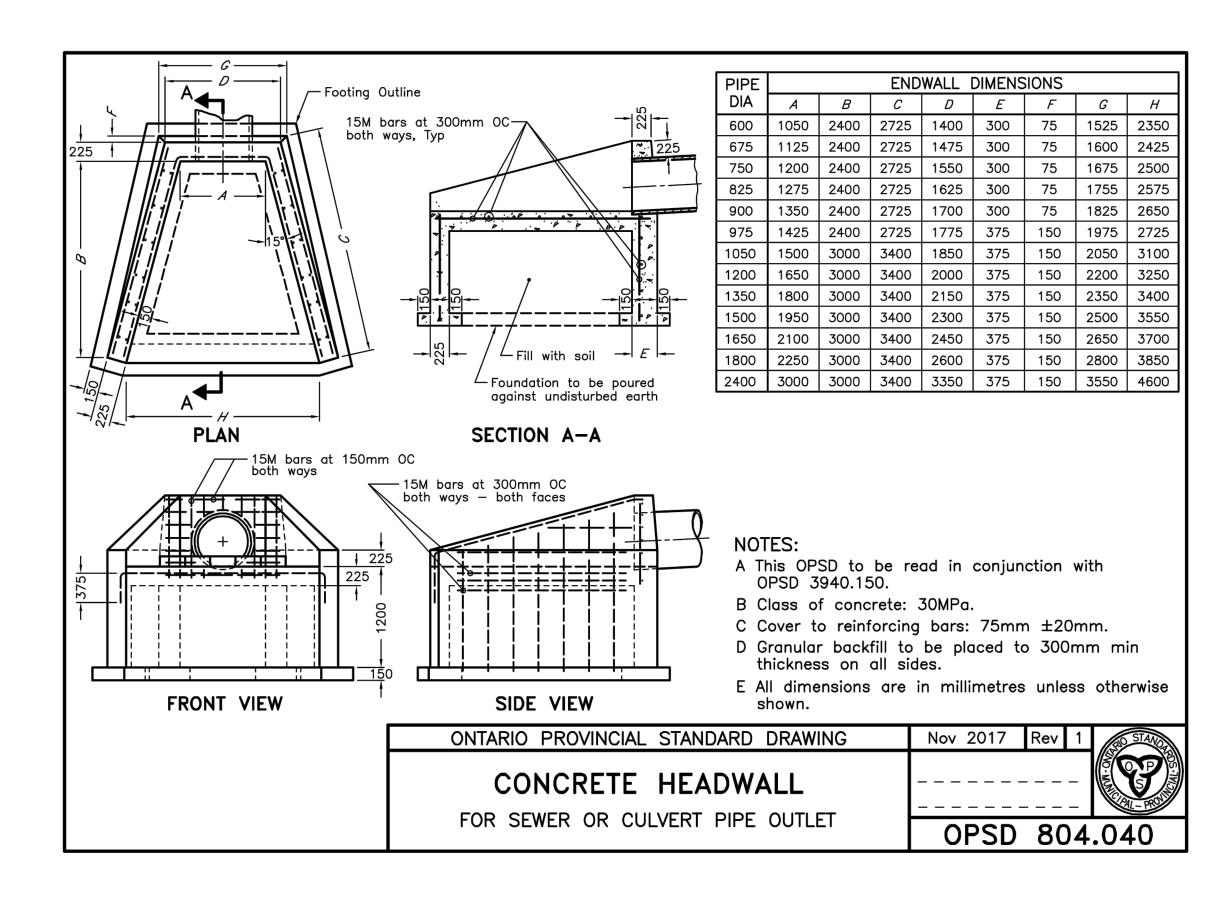

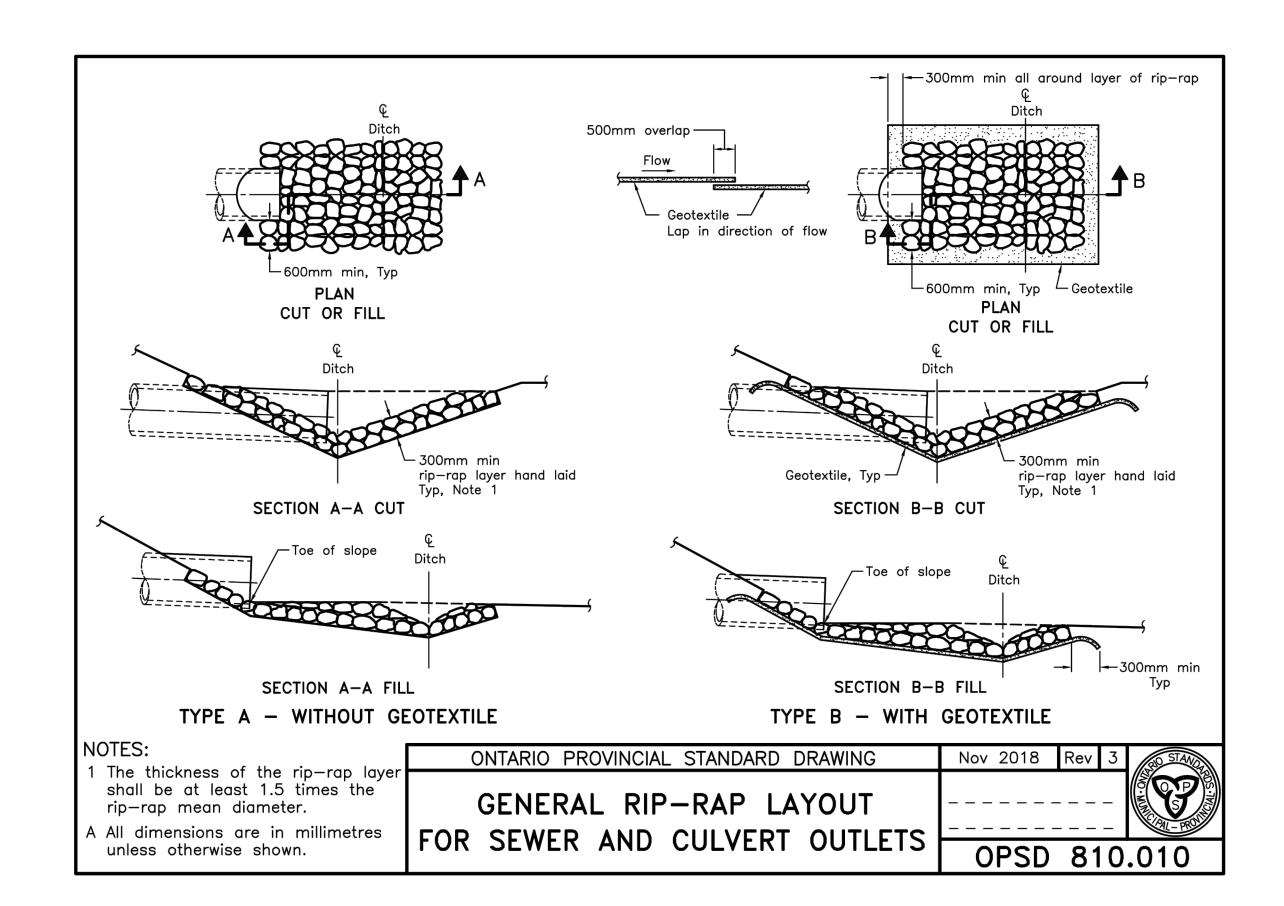


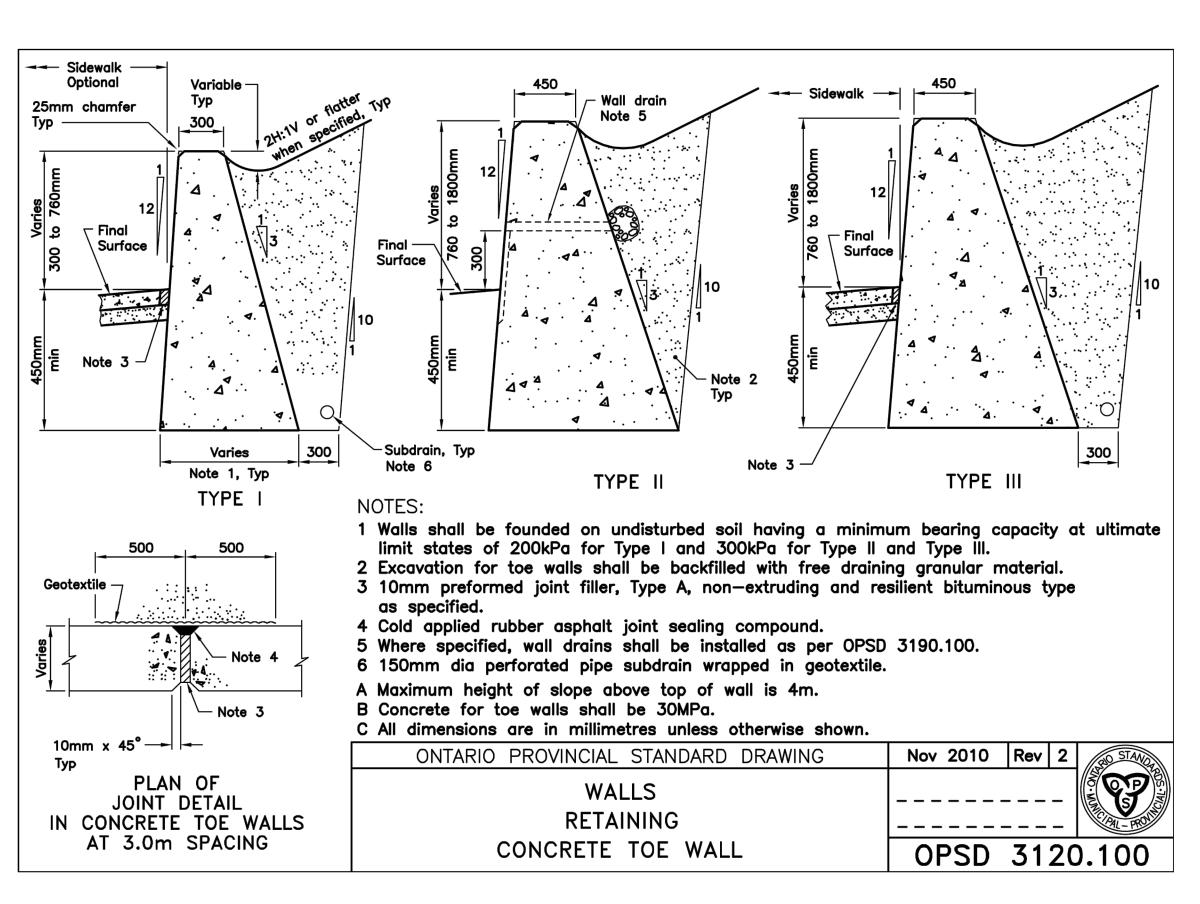



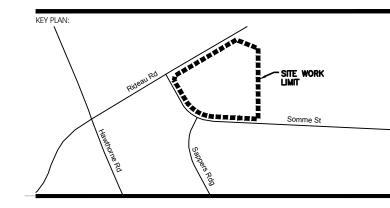



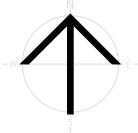

6/		
5	-	
4	ISSUED FOR SITE PLAN CONTROL REV. 3	SEPTEMBER 29, 202
$-\sqrt{3}$	ISSUED FOR 66% REVIEW	JULY 15, 2022
$\sqrt{2}$	ISSUED FOR SITE PLAN CONTROL REV. 2	JUNE 7, 2022
	ISSUED FOR SITE PLAN APPROVAL	DECEMBER 16, 2021
NUMBER:	REVISION:	DATE: (MM/DD/YYYY)





CIVITAS ARCHITECTURE INC OTTAWA, ON T: 613.742.7482

14 CHAMBERLAIN AVENUE, SUITE 101 CANADA K1S 1V9 WWW.CIVITAS-INC.CA



PROJECT TITLE:

— FASTFRATE OTTAWA WAREHOUSE

AND DISTRIBUTION FACILITY

SCALE: NONE

SOMME ST. OTTAWA, ON

DETAILS

DRAWN BY: DATE:	D.CANN	DRAWING NUMBER:
REVIEWED BY: APPROVED BY:	J.SAUVE	C018
PRINT DATE:		REVISION NUMBER:
ISSUED DATE:	NOVEMBER 26, 2021	REVIOLON NOWIDEN.
CLIENT PROJECT #:	:	PROJECT #:
		A001083

DO NOT SCALE THIS DRAWING. USE FIGURE DIMENSIONS ONLY. THE CONTRACTOR IS RESPONSIBLE FOR VERIFYING ALL DIMENSIONS AND NOTIFYING THE ARCHITECT OF ANY DISCREPANCIES BEFORE CONSTRUCTION COMMENCES. THIS DRAWING IS TO BE READ IN CONJUNCTION WITH ALL STRUCTURAL, MECHANICAL, ELECTRICAL, CIVIL, AND OTHER CONSULTANT DRAWINGS. THIS DRAWING SHALL NOT BE USED FOR CONSTRUCTION PURPOSES UNLESS SIGNED BY THE ARCHITECT. COPYRIGHT RESERVED. ALL PARTS OF THIS DRAWING ARE THE EXCLUSIVE PROPERTY OF THE ARCHITECT AND SHALL NOT BE USED WITHOUT THE EXPRESSED PERMISSION FROM THE ARCHITECT.