



RIP-RAP						
TYPE	CALIBER (mm)	d50 (mm)	THICKNESS (mm)			
2	200-100	150	300			
3	300-200	250	500			
`						

RIP RAP SIZE IN MUNICIPAL ROW TO BE TYPE 3;
 RIP RAP SIZE ON SITE TO BE TYPE 2.

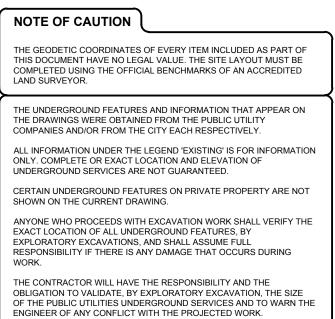





CBRE

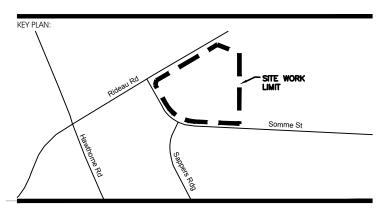



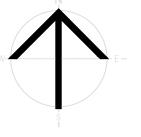

6	OF REVISIONS:	
5/4/	ISSUED FOR SITE PLAN CONTROL REV. 3	SEPTEMBER 29, 2
$\frac{3}{2}$	ISSUED FOR 66% REVIEW	JULY 15, 2022
2/	ISSUED FOR SITE PLAN CONTROL REV. 2	JUNE 7, 2022
	ISSUED FOR SITE PLAN APPROVAL	DECEMBER 16, 20
NUMBER:	REVISION:	DATE: (MM/DD/YYYY)

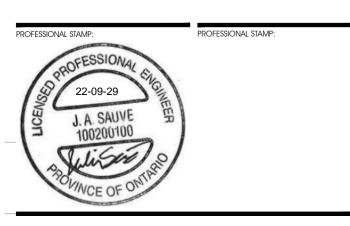



CIVITAS ARCHITECTURE INC OTTAWA, ON T: 613.742.7482
14 CHAMBERLAIN AVENUE, SUITE 101 CANADA K1S 1V9 WWW.CIVITAS-INC.CA



PROJECT TITLE:

— FASTFRATE OTTAWA WAREHOUSE

AND DISTRIBUTION FACILITY

SCALE: 1:500

SOMME ST. OTTAWA, ON

GRADING PLAN

DATE:		
REVIEWED BY:	J.SAUVE	C006A
APPROVED BY:		0000 A
PRINT DATE:		REVISION NUMBER:
ISSUED DATE:	NOVEMBER 26, 2021	. REVISION NOIVIBER.
CLIENT PROJECT #	<u>*:</u>	PROJECT #:
		A001083

DO NOT SCALE THIS DRAWING. USE FIGURE DIMENSIONS ONLY. THE CONTRACTOR IS RESPONSIBLE FOR VERIFYING ALL DIMENSIONS AND NOTIFYING THE ARCHITECT OF ANY DISCREPANCIES BEFORE CONSTRUCTION COMMENCES, THIS DRAWING IS TO BE READ IN CONJUNCTION WITH ALL STRUCTURAL, MECHANICAL, LECTRICAL, CVIII, AND OTHER CONSULTANT DRAWINGS. THIS DRAWING SHALL NOT BE USED FOR CONSTRUCTION PURPOSES UNLESS SIGNED BY THE ARCHITECT. COPPRIGHT RESERVED. ALL PARTS OF THIS DRAWING ARE THE EXCLUSIVE PROPERTY OF THE ARCHITECT AND SHALL NOT BE USED WITHOUT THE EXPRESSED PERMISSION FROM THE ARCHITECT.