

ROOMS NAMES AND NUMBERS


- A- CROSS DOCK:
 - A-100 CROSS DOCK MAIN AREA
 - A-101 CROSS DOCK LOADING BAYS
 - A-102 OFFICE
 - A-103 DISPATCH OFFICE
 - A-104 COORDINATOR OFFICE
 - A-105 DRIVER'S DESK
 - A-106 ENTRANCE/STAIR

- B- WAREHOUSE:
 - B-107 WAREHOUSE MAIN AREA
 - B-108 WAREHOUSE LOADING BAYS
 - B-109 MECHANICAL ROOM
 - B-110 FORKLIFT CHARGING AREA

- C- E-COMMERCE:
 - C-111 VEHICLE ENTRANCE AREA
 - C-112 VEHICLE EXIT AREA
 - C-113 VEHICLE PARKING AREA
 - C-114 DISPATCH OFFICE
 - C-115 E-COMMERCE OFFICE OPEN WORKSTATION
 - C-116 FEMALE WASHROOM
 - C-117 MALE WASHROOM
 - C-118 CORRIDOR
 - C-119 OFFICE
 - C-120 OFFICE
 - C-121 MEETING ROOM
 - C-122 LUNCH ROOM
 - C-123 WAITING AREA
 - C-124 IT ROOM
 - C-125 ELECTRICAL ROOM

- D- OFFICE:
 - D-126 VESTIBULE
 - D-127 GUEST SEATING
 - D-128 LOBBY
 - D-129 CALL OFFICE
 - D-130 RECEPTION DESK
 - D-131 SMALL MEETING RM
 - D-132 CLOSET
 - D-133 OFFICE
 - D-134 OFFICE
 - D-135 IT/SECURITY
 - D-136 MALE W/R
 - D-137 FEMALE W/R
 - D-138 PRINTER STATION
 - D-139 LUNCH ROOM
 - D-140 VENDING
 - D-141 CORRIDOR-A
 - D-142 CORRIDOR-B

- E- DRIVER'S AMENITIES/SUPPORT:
 - E-143 DRIVER'S ENTRY
 - E-144 MEN'S CHANGE
 - E-145 MEN'S W/R
 - E-146 WOMEN'S W/R
 - E-147 WOMEN'S CHANGE
 - E-148 FIRST AID
 - E-149 JANITOR/STORAGE
 - E-150 PPE
 - E-151 CORRIDOR

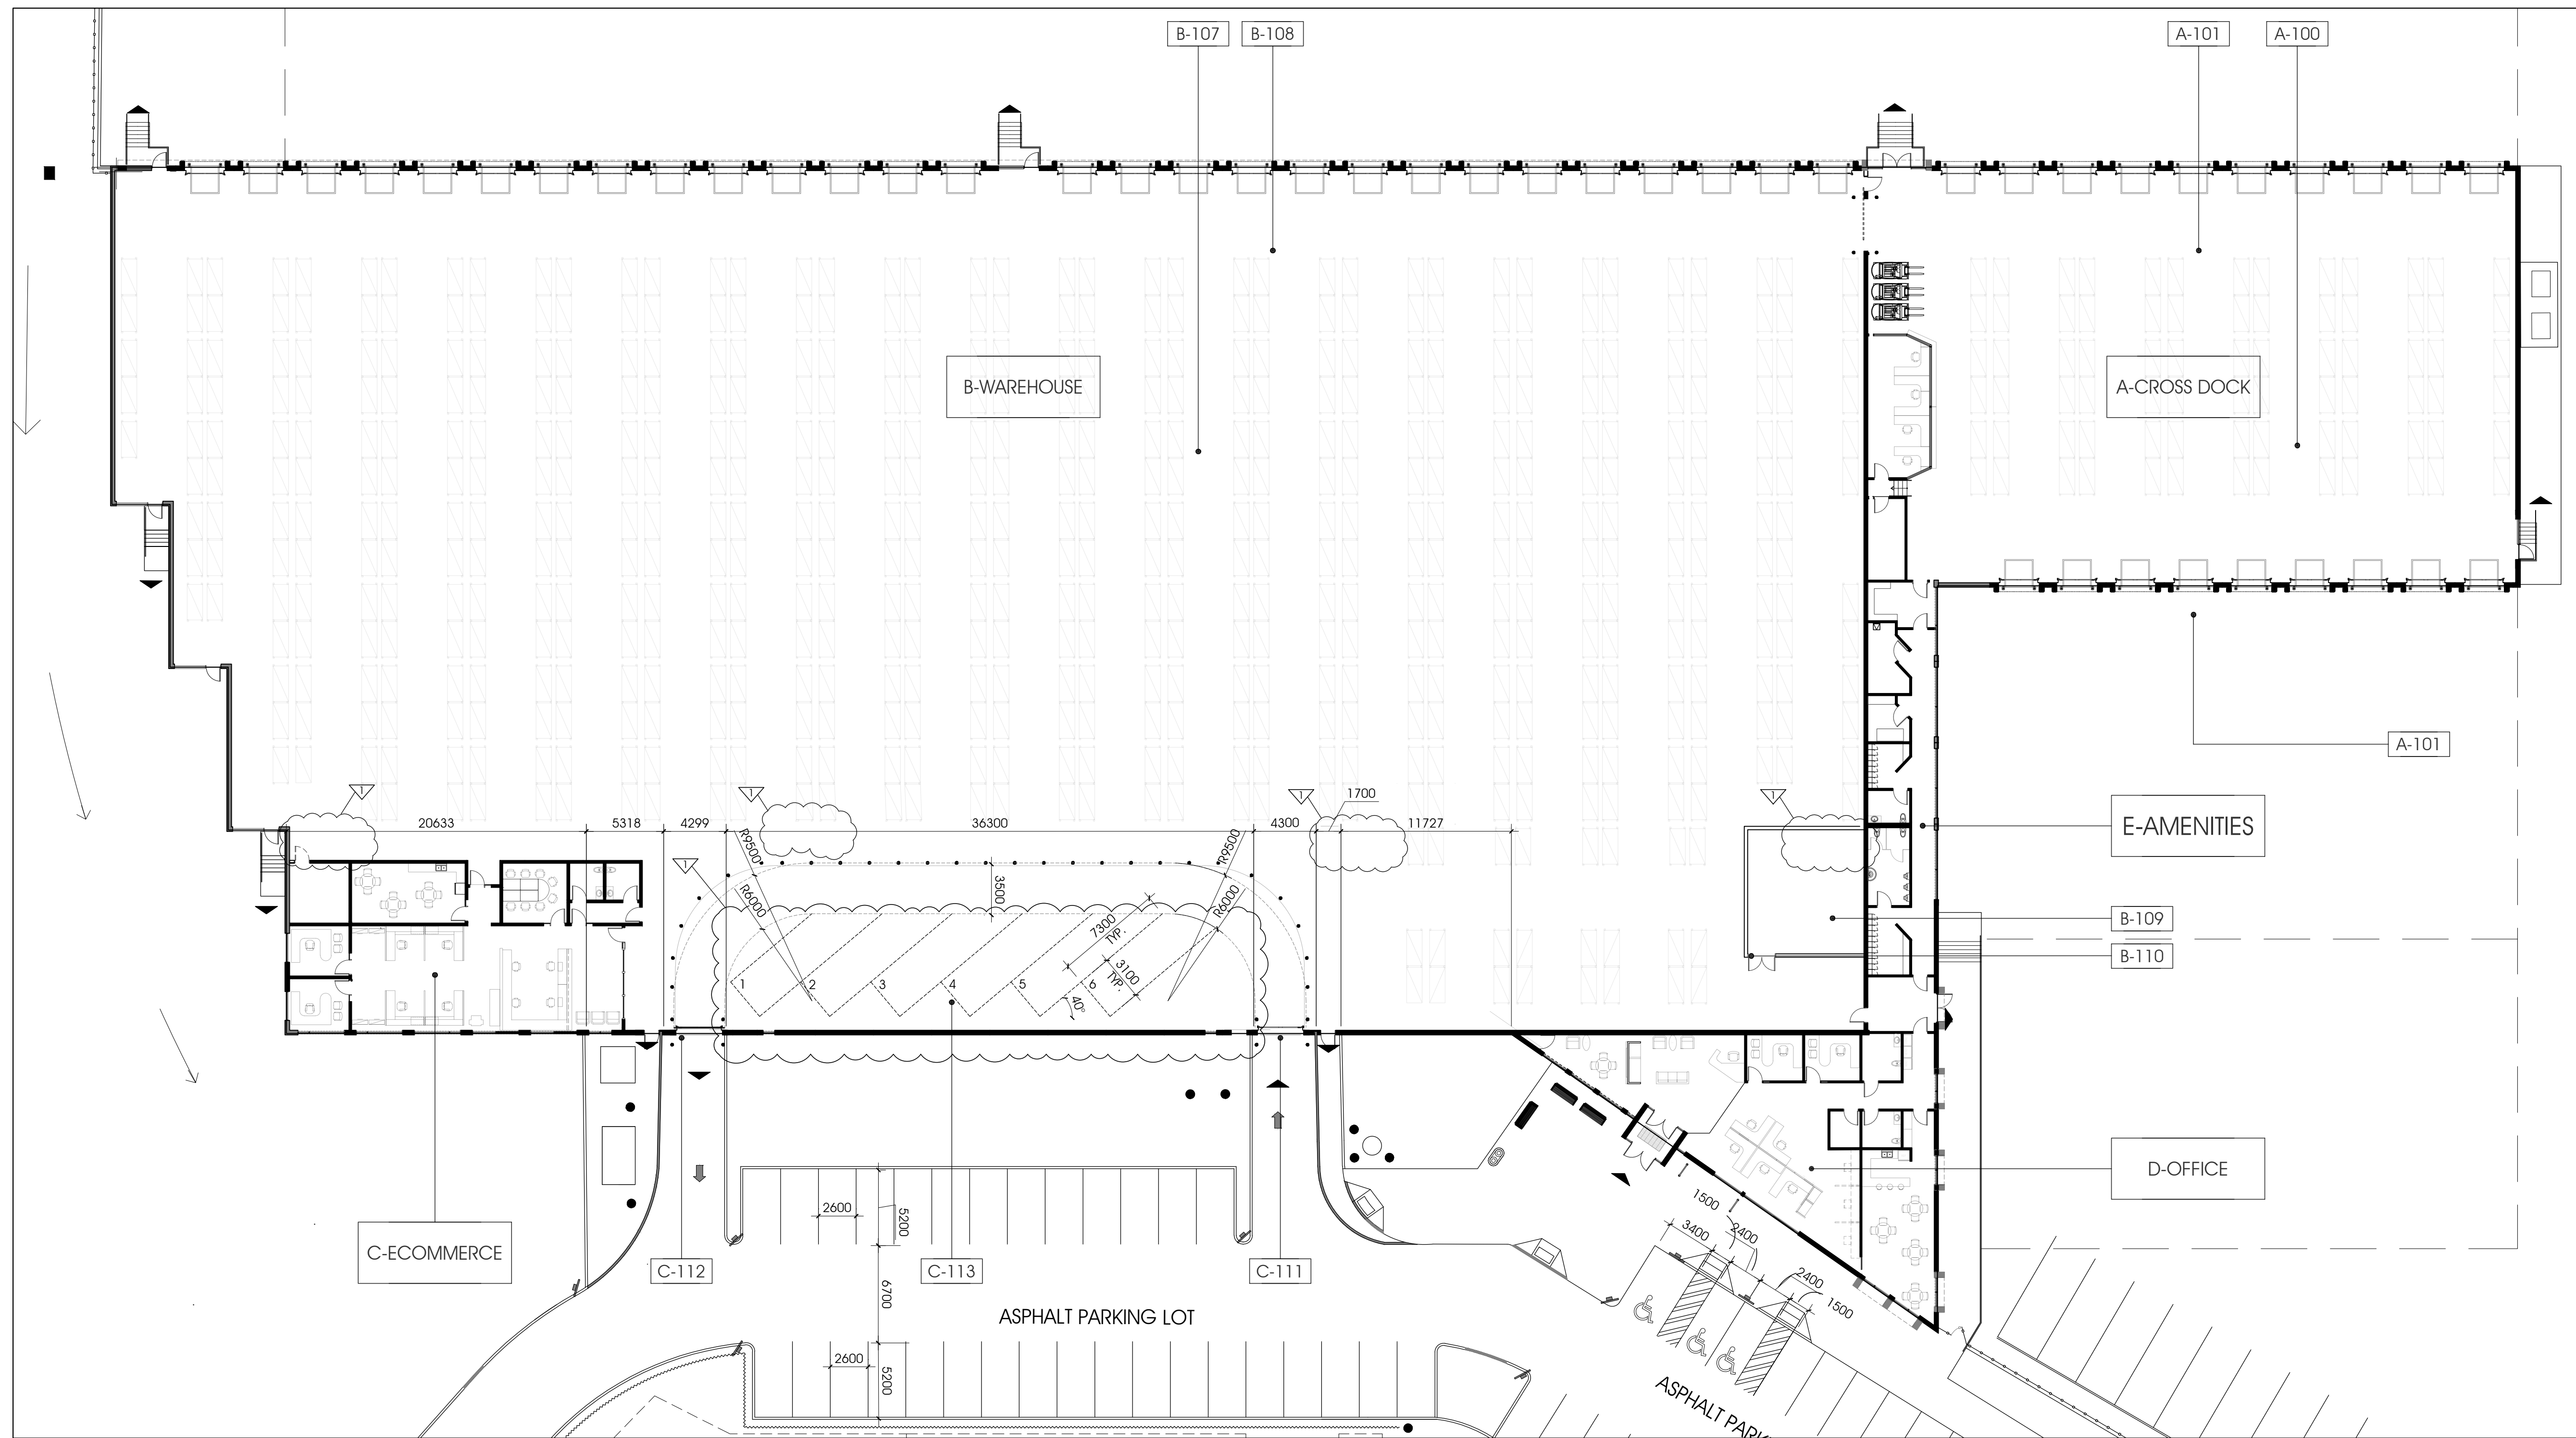

1 MAIN FLOOR PLAN
A1.1 1:250



2 MEZZANINE FLOOR PLAN
A1.1 1:250

REVISIONS TO GROUND FLOOR PLAN 2022.09.29
(REVISIONS TO INTERIOR PARKING, REMOVAL OF INTERIOR MEZZANINE & 4 STAIRS LEADING TO REMOVED MEZZANINE.)