


**CAUTION**  
THE POSITION OF ALL POLE LINES, CONDUITS, WATERMANS, SEWERS AND OTHER UNDERGROUND AND OVERGROUND UTILITIES AND STRUCTURES IS NOT NECESSARILY SHOWN ON THE CONTRACT DRAWINGS, AND WHERE SHOWN, THE ACCURACY OF THE POSITION OF SUCH UTILITIES AND STRUCTURES IS NOT GUARANTEED. BEFORE STARTING WORK, DETERMINE THE EXACT LOCATION OF ALL SUCH UTILITIES AND STRUCTURES AND ASSUME ALL LIABILITY FOR DAMAGE TO THEM.

REV	REVISION DESCRIPTION	DATE	BY	APPD
5	REVISED PER CITY COMMENTS	09/15/22	AC	BMT
4	REVISED PER CITY COMMENTS	10/12/21	AC	JD
3	REVISED PER CITY COMMENTS	27/05/21	AC	BMT
2	ISSUED FOR REZONING APPLICATION	27/01/20	MZG	BMT
1	ISSUED FOR REVIEW	12/09/19	SAB	BMT

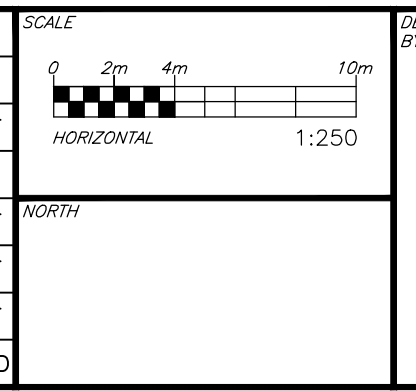

DESIGNED BY: [Signature]  
REVIEWED BY: [Signature]  
CLIENT: 11061917 CANADA INCORPORATED  
100-768 ST. JOSEPH BOULEVARD  
GATINEAU, QC. J8Y 4B8

BASEPLAN	SAB
DESIGN	BMT
CHECKED	BMT
CAD	SAB
PROJECT MANAGER	BMT
APPROVED	BMT

**11061917 CANADA INC  
RESIDENTIAL DEVELOPMENT  
365 FOREST STREET  
OTTAWA, ONTARIO.**

**POST-DEVELOPMENT  
CATCHMENTS**

PROJECT No. OTT-252570-AB  
SURVEY ADV  
DATE JAN 2020  
C400

11061917 Canada Inc. 100-768 St. Joseph Blvd. Gatineau, QC J8Y 4B8  
 User: S:\proj\11061917\11061917.dwg  
 Date: 2022-01-13 10:00:00  
 Plotter: HP DesignJet T1300  
 Plot Style: HP-Plotter.ctb  
 Scale: 1:250  
 Plot Size: A3  
 Plot Range: All  
 Plot Orientation: Landscape  
 Plot Date: 2022-01-13 10:00:00  
 Plot User: [User Name]  
 Plot Device: [Plot Device Name]