

GENERAL NOTES:

- COORDINATE AND SCHEDULE ALL WORK WITH OTHER TRADES AND CONTRACTORS.
- DETERMINE THE EXACT LOCATION, SIZE, MATERIAL AND ELEVATION OF ALL EXISTING UTILITIES PRIOR TO COMMENCING CONSTRUCTION. PROTECT AND ASSUME RESPONSIBILITY FOR ALL EXISTING UTILITIES WHETHER OR NOT SHOWN ON THIS DRAWING.
- ALL ELEVATIONS ARE GEODETIC.

LEGEND

- X** REMOVALS
- + 71.35 EXISTING ELEVATION
- WK EXISTING WATER KEY
- EXISTING CONCRETE CURB
- CB EXISTING CATCHBASIN
- EX UP EXISTING UTILITY POLE
CW ANCHOR WIRES
- ▨ EXISTING RETAINING WALL


NOTE:
THE POSITION OF ALL POLE LINES, CONDUITS, WATERMANS, SEWERS AND OTHER UNDERGROUND AND OVERGROUND UTILITIES AND STRUCTURES IS NOT NECESSARILY SHOWN ON THE CONTRACT DRAWINGS, AND WHERE SHOWN, THE ACCURACY OF THE POSITION OF SUCH UTILITIES AND STRUCTURES IS NOT GUARANTEED. BEFORE STARTING WORK, DETERMINE THE EXACT LOCATION OF ALL SUCH UTILITIES AND STRUCTURES AND ASSUME ALL LIABILITY FOR DAMAGE TO THEM.

OWNER INFORMATION

230 LISGAR STREET INC.
c/o THE FALSETTO COMPANY INC.
1524 ARNHEM ST.
OTTAWA, ON, K2C 1V1

CONTACT: ALBERT FALSETTO
Tel: (613) 281-5224
Email: a.falsetto@rogers.com

| No. | REVISION | DATE | BY |
|-----|----------------------------|-----------|-----|
| 1. | ISSUED FOR SPC APPLICATION | NOV 11/22 | FST |

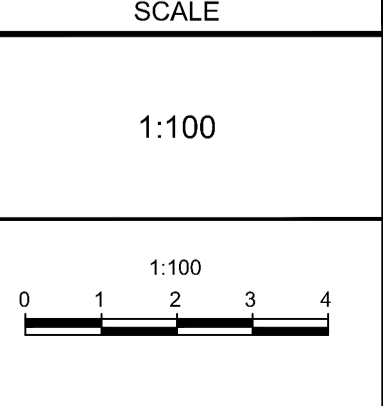

| DESIGN | CV |
|----------|-----|
| CHECKED | FST |
| DRAWN | CV |
| CHECKED | FST |
| APPROVED | FST |



NOVATECH
Engineers, Planners & Landscape Architects
Suite 200, 240 Michael Cowpland Drive
Ottawa, Ontario, Canada K2M 1P6

Telephone (613) 254-9643
Facsimile (613) 254-5867
Website www.novatech-eng.com

| | |
|--|------------|
| LOCATION CITY OF OTTAWA 230-232 LISGAR STREET | |
| DRAWING NAME EXISTING CONDITIONS AND REMOVALS PLAN | |
| PROJECT No. | 122160 |
| REV | REV # 1 |
| DRAWING No. | 122160-REM |
| PLAN # | |

M:\2022\122160\CAD\122160-REM.dwg, REM, Nov 11, 2022, 11:10am, c:\escrip

D07-12-22-