

REFER TO NOTES & DETAILS  
ON DRAWINGS C-10 & C11

**LEGEND**

FFL	FINISHED FLOOR ELEVATION
TOF	TOP OF FOUNDATION
BFL	BASEMENT FLOOR ELEVATION
USF	UNDERSIDE OF FOOTING
---	PROPERTY LINE
C.R.Z	CRITICAL ROOT ZONE
CB	CATCH-BASIN
MH	STORM MANHOLE
CB/MH	CATCH-BASIN/MANHOLE
MH	SANITARY MANHOLE
FH	FIRE HYDRANT
FDC	FIRE DEPARTMENT CONNECTION
+99.99	EXISTING GRADE ELEVATION
+99.99	PROPOSED GRADE ELEVATION
2%	EXISTING SLOPE OF GRADE
2%	PROPOSED SLOPE OF GRADE
→	EMERGENCY OVERLAND FLOW
T.O.S	TOP OF SLOPE
B.O.S	BOTTOM OF SLOPE
---	CENTERLINE OF SWALE
---	150mm BARRIER CURB
D.C	DEPRESSED CURB
///	LIGHT-DUTY PAVEMENT
▨	HEAVY-DUTY PAVEMENT
□	CONCRETE
...	LANDSCAPE




No.	DATE	REVISION
2	DEC 21-22	ISSUED FOR APPROVAL
1	DEC 19-22	ISSUED FOR COORDINATION

**D. B. GRAY ENGINEERING INC.**  
 Stormwater Management - Grading & Drainage - Storm & Sanitary Sewers - Watermain  
 700 Long Point Circle 613-425-8044  
 Ottawa, Ontario d.gray@dbgrayengineering.com

Project  
**PROPOSED 6-STORY MIXED-USE BUILDING**  
**2040 ARROWSMITH DRIVE**  
 OTTAWA, ONTARIO

Drawing Title  
**GRADING PLAN**  
 (DETAIL)

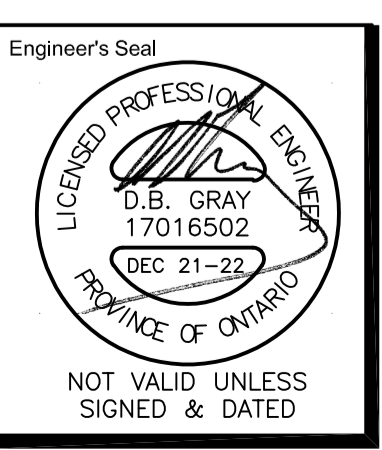

Engineer's Seal  
 Drawn D.B.G.  
 H. Scale 1:75  
 V. Scale  
 Date DEC 19-22  
 Job No. 22062  
 Drawing No.  
**C-9**  
 of 14