





TYPICAL SECTION - GRANULAR FOUNDATION
AND CONCRETE PAVEMENT (HEAVY DUTY)

AUCUNE / NTS

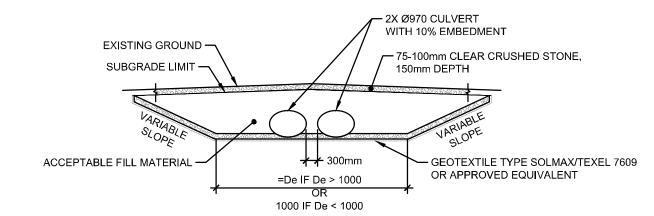




MUD MAT - TEMPORARY CONSTRUCTION ENTRANCE ÉCHELLE/SCALE: 1:100

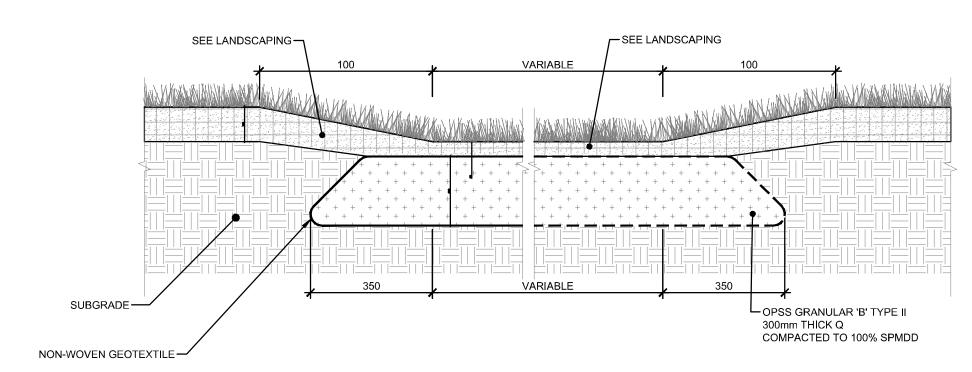




SEPTIC SYSTEM MAINTENANCE TRUCK ACCESS AREA


AUCUNE / NTS

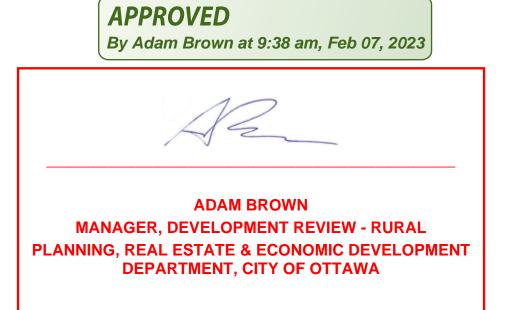

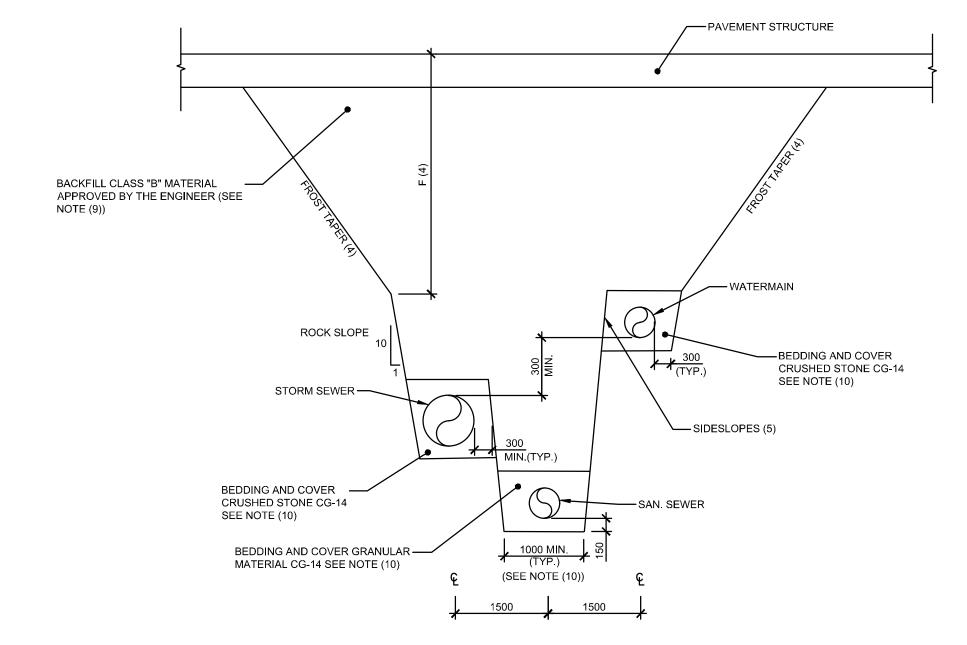



TYPICAL SECTION SINGLE TRENCH - MULTIPLE PIPES

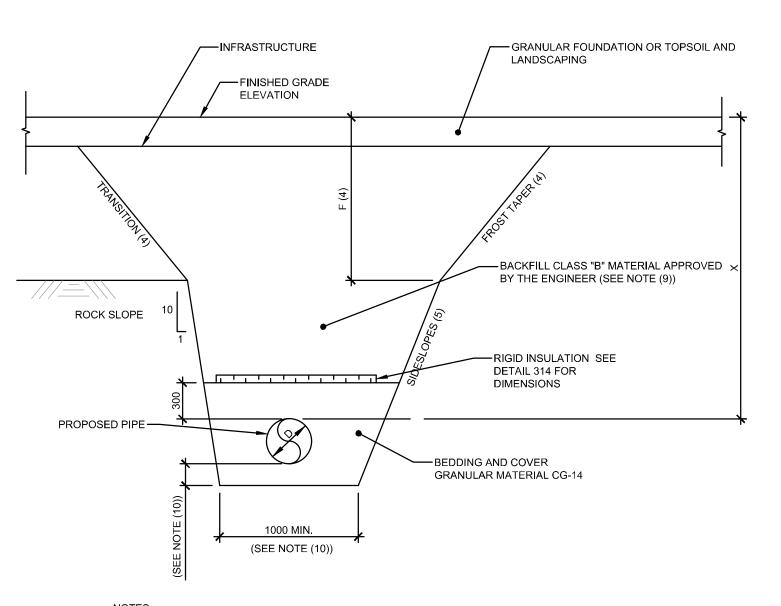


A - WHEN X < 1,8m, INSULATION IS REQUIRED FOR WATERMAIN
B - WHEN X < 1,5m, INSULATION ID REQUIRED FOR SEWER



TYPICAL SECTION FROST PROTECTION FOR SEWERS, CATCHBASIN LEAD AND WATERMAIN




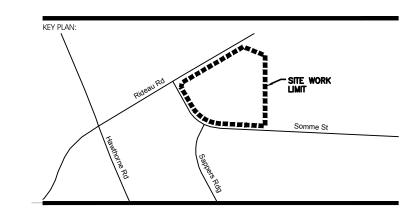





<u>X</u>	OF REVISIONS:	
$\frac{6}{\sqrt{5}}$		
4	ISSUED FOR SITE PLAN CONTROL REV. 3	SEPTEMBER 29, 202
3	ISSUED FOR 66% REVIEW	JULY 15, 2022
$\sqrt{2}$	ISSUED FOR SITE PLAN CONTROL REV. 2	JUNE 7, 2022
\bigvee	ISSUED FOR SITE PLAN APPROVAL	DECEMBER 16, 2021
NUMBER:	REVISION:	DATE: (MM/DD/YYYY)

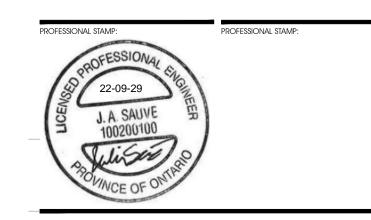



CIVITAS ARCHITECTURE INC OTTAWA, ON T: 613.742.7482

14 CHAMBERLAIN AVENUE, SUITE 101 CANADA K1S 1V9 WWW.CIVITAS-INC.CA



PROJECT TITLE:

— FASTFRATE OTTAWA WAREHOUSE

AND DISTRIBUTION FACILITY

SCALE: NONE

SOMME ST. OTTAWA, ON

CLIENT PROJECT #:

DETAILS

DRAWN BY:	D.CANN	DRAWING NUMBER:
DATE:		0040
REVIEWED BY:	J.SAUVE	C012
APPROVED BY:		00.1
PRINT DATE:		REVISION NUMBER:
ISSUED DATE:	NOVEMBER 26, 2021	REVIOLET THOMBER.

DO NOT SCALE THIS DRAWING. USE FIGURE DIMENSIONS ONLY, THE CONTRACTOR IS RESPONSIBLE FOR VERIFYING ALL DIMENSIONS AND NOTIFYING THE ARCHITECT OF ANY DISCREPANCIES BEFORE CONSTRUCTION COMMENCES. THIS DRAWING IS TO BE READ IN CONJUNCTION WITH ALL STRUCTURAL, MECHANICAL, ELECTRICAL, CIVIL, AND OTHER CONSULTANT DRAWINGS. THIS DRAWING SHALL NOT BE USED FOR CONSTRUCTION PURPOSES UNLESS SIGNED BY THE ARCHITECT. COPYRIGHT RESERVED. ALL PARTS OF THIS DRAWING ARE THE EXCLUSIVE PROPERTY OF THE ARCHITECT AND SHALL NOT BE USED WITHOUT THE EXPRESSED PERMISSION FROM THE ARCHITECT.