



LOCATION PLAN

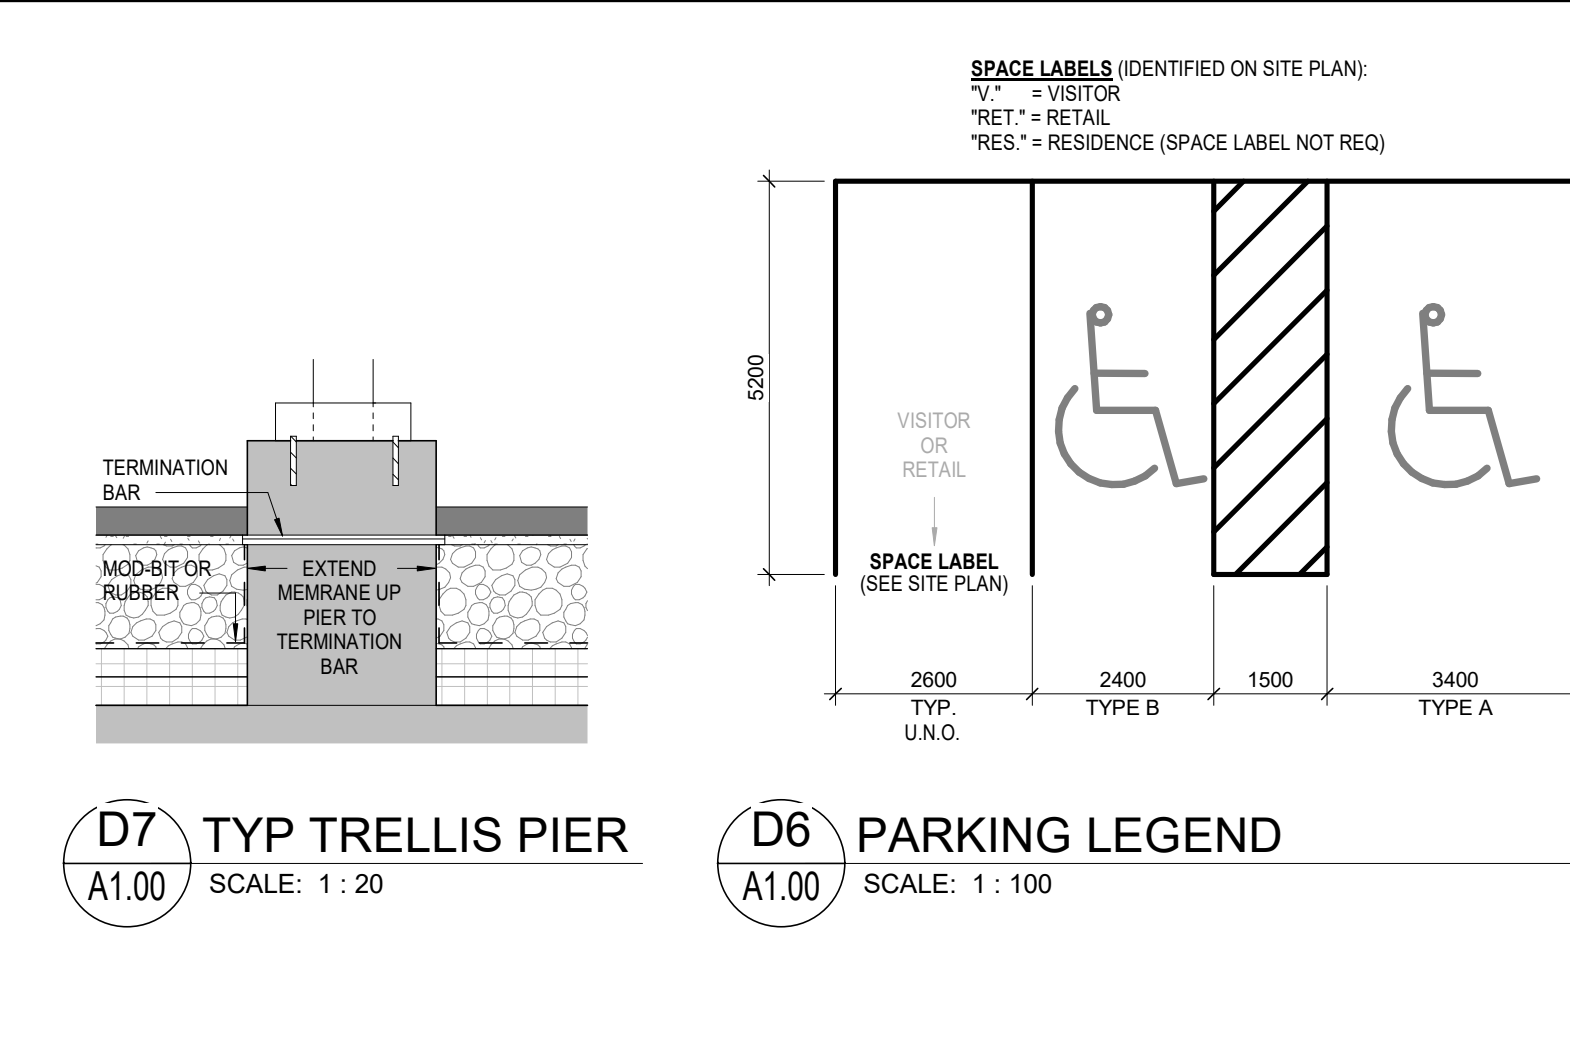


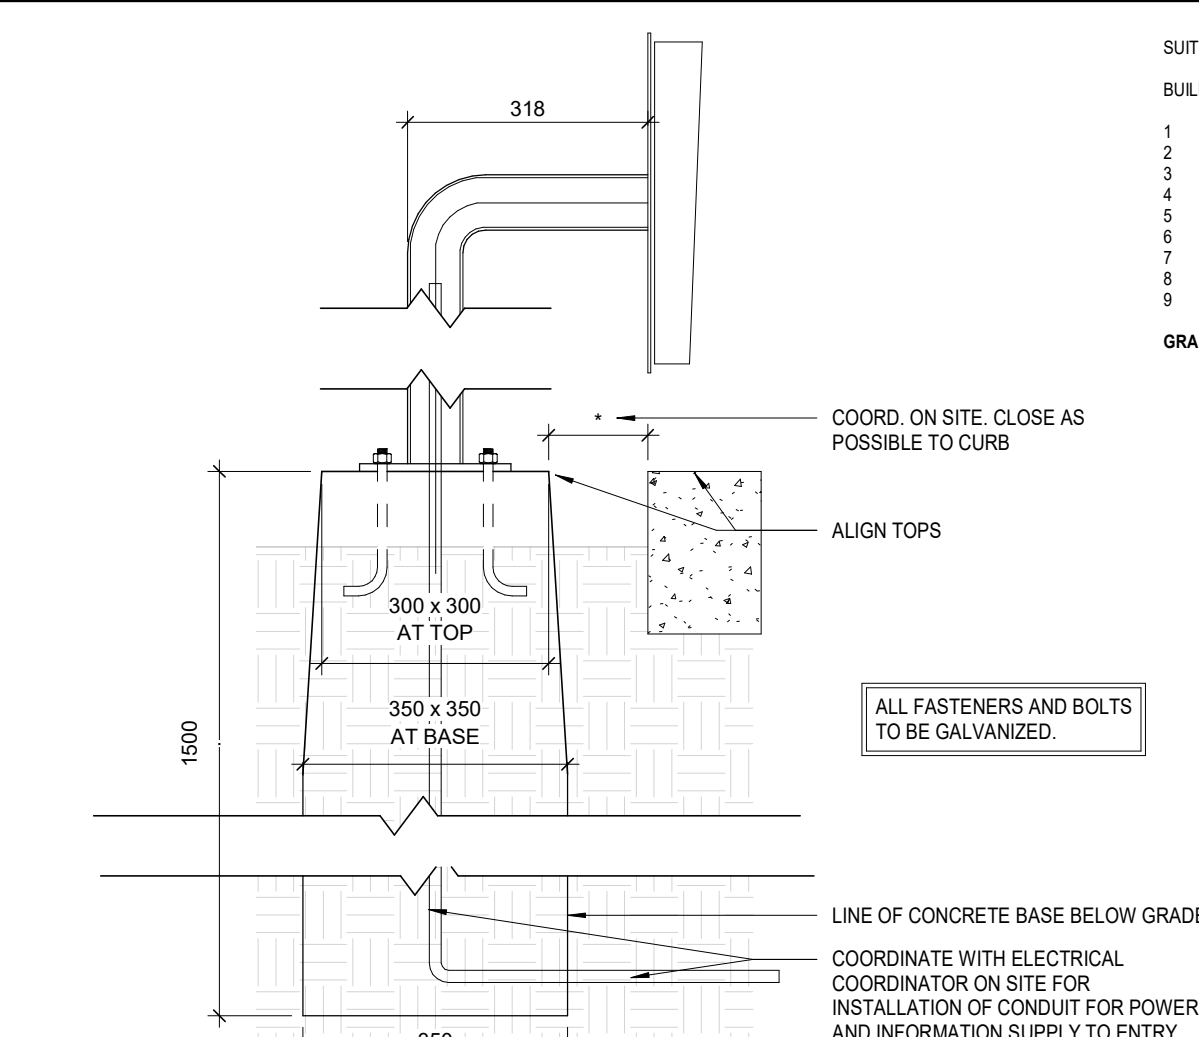

D5 SECTION - GARAGE DOOR ENTRY SYSTEM SCALE: 1:10

SITE COUNT BUILDINGS C-D

BUILDING LEVEL	BACH	1 BED	2 BED	3 BED	4 BED	4 BEDS BATH	TOTAL
1	16	2	9	3	1	2	33
2	32	5	13	0	2	6	58
3	32	5	13	0	2	6	58
UNIT COUNT

BUILDING LEVEL	BLOCK A	BLOCK B	BLOCK C	BLOCK D	TOTAL
1	10	22	11	22	65
2	10	22	11	22	65
PHASE 1 Area: Gross Building (GB) - Area taken to outside of exterior wall.

Subarea	6007	6008	6009	61
---------	------	------	----