



16 March 2023 10:34 AM  
\\s0161614682\topographic\working\161614682-111\_d2\_034.dwg

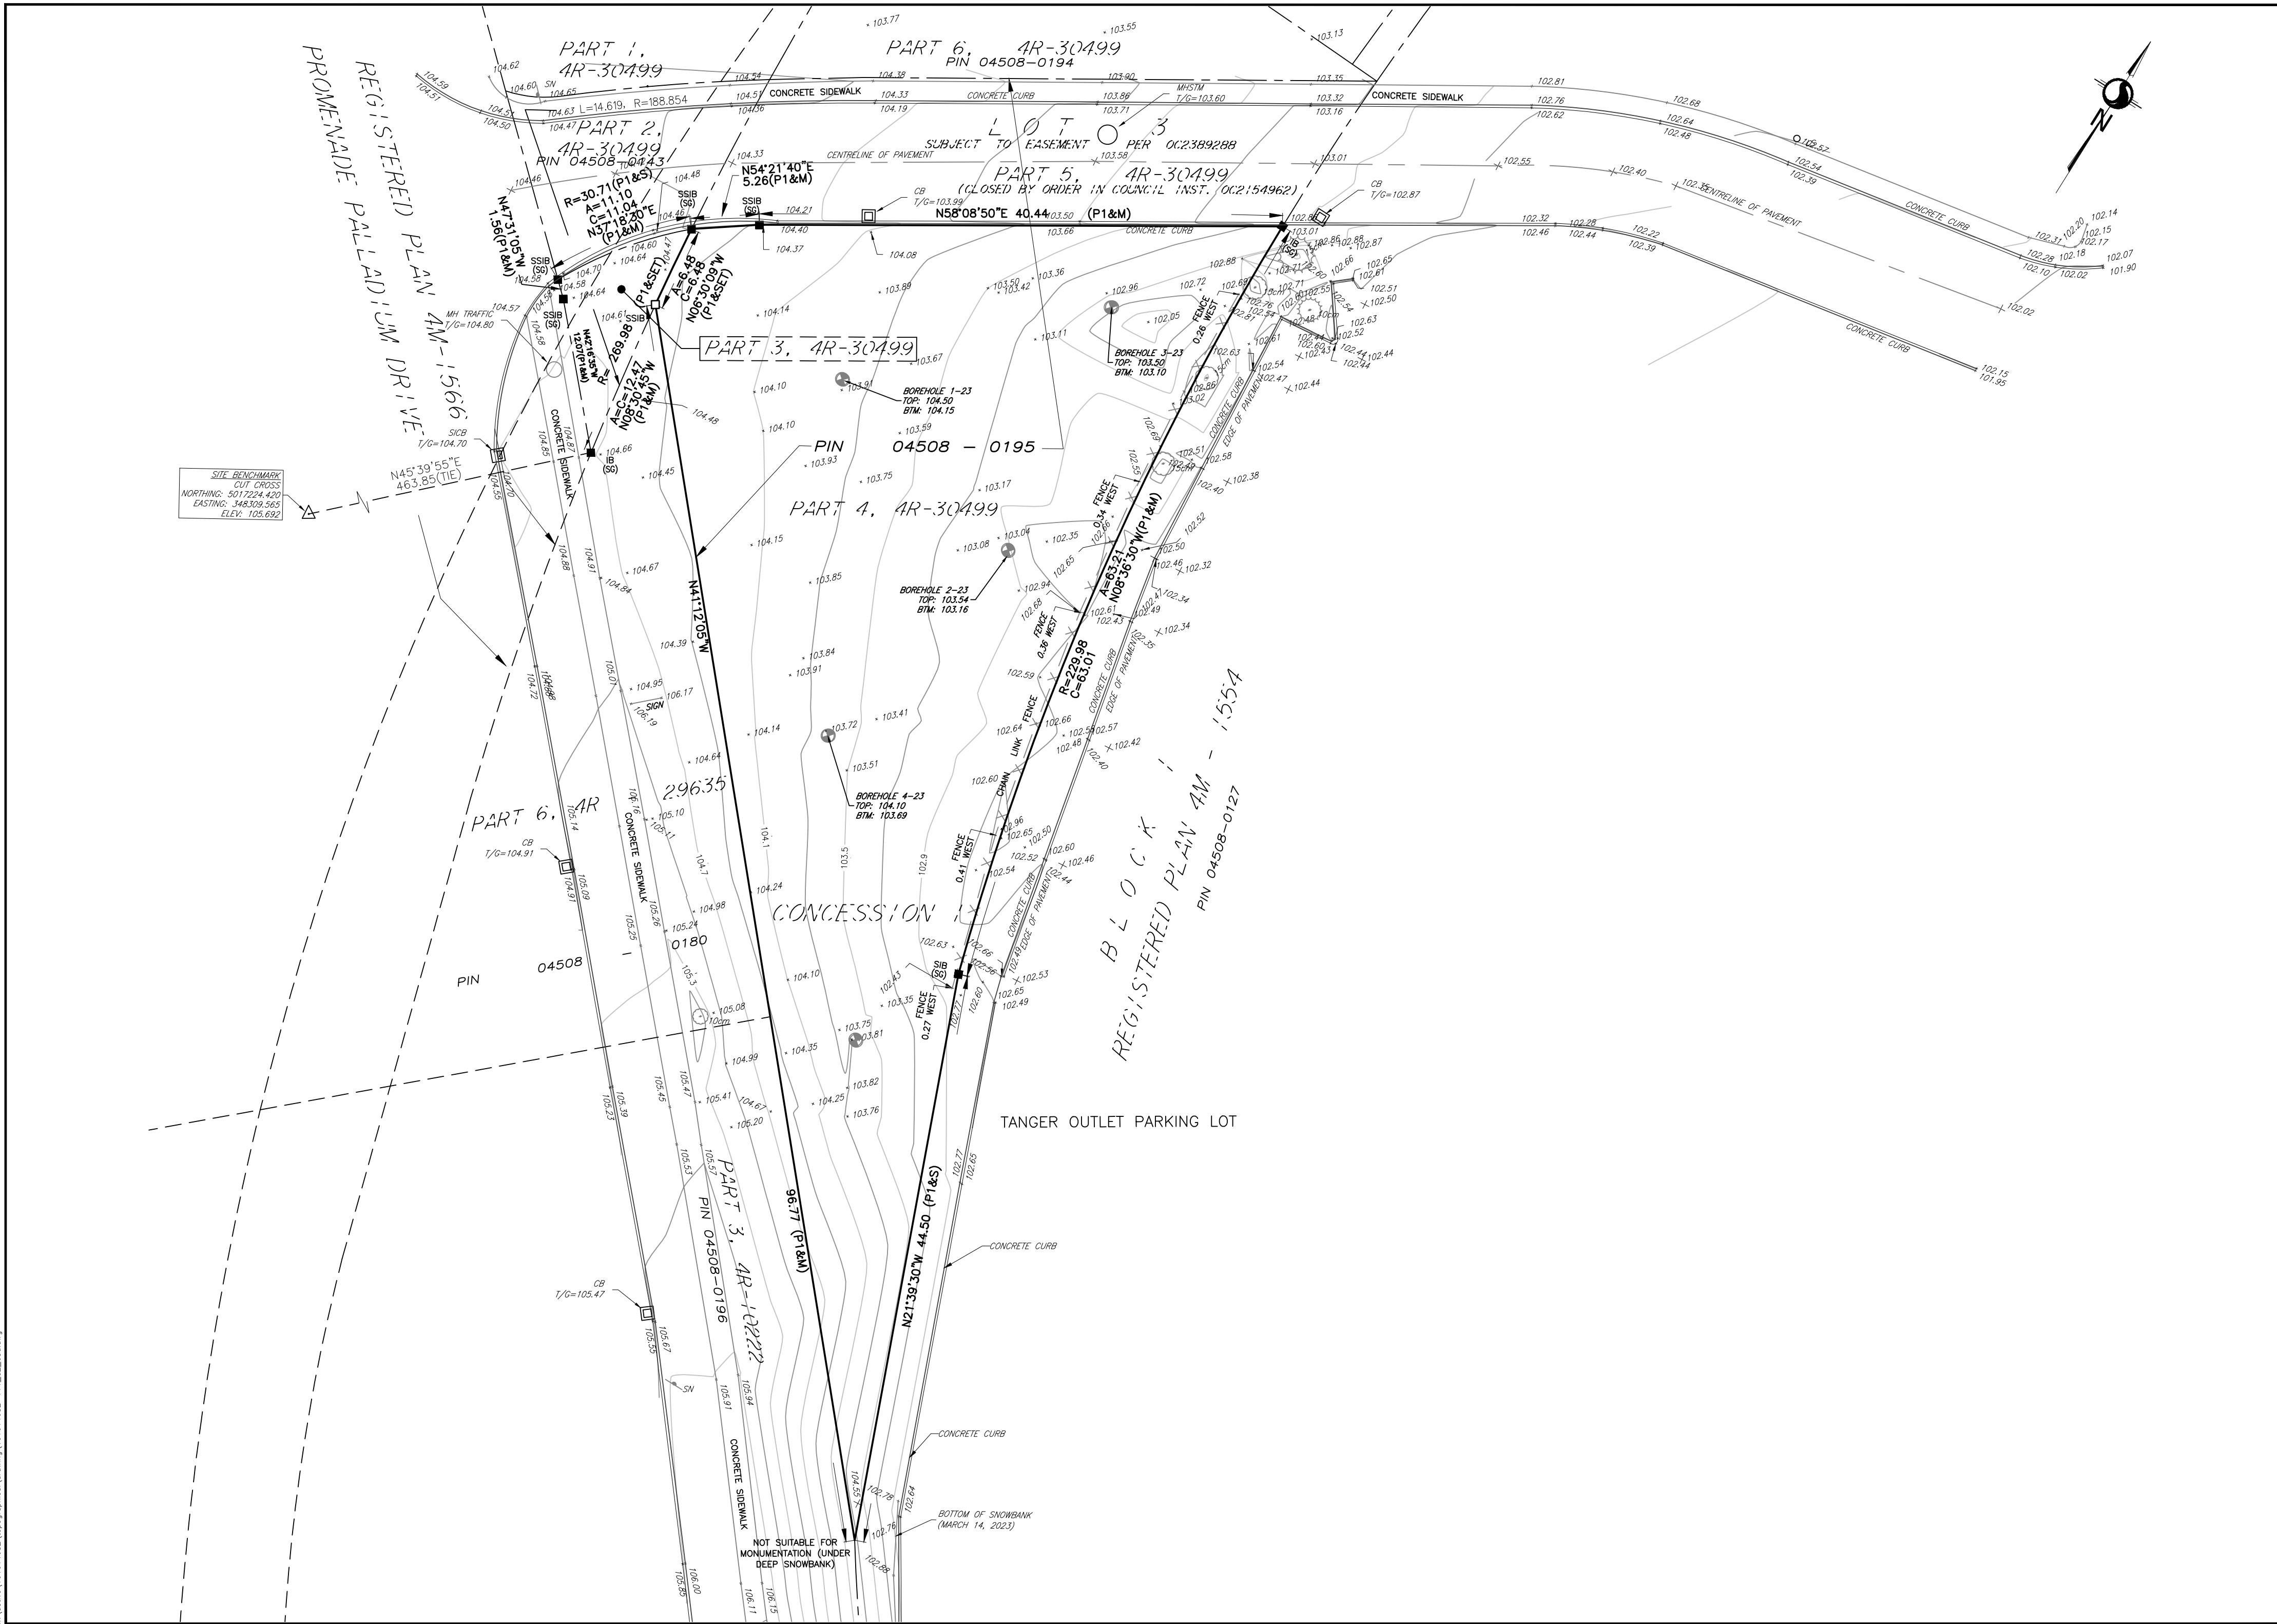

Stantec Geomatics Ltd.  
300-1331 Clyde Avenue  
Ottawa ON  
Tel. 613.722.4420  
www.stantec.com

### TOPOGRAPHIC PLAN OF SURVEY OF PART OF LOT 3 CONCESSION 1 (GEOGRAPHIC TOWNSHIP OF HUNTLEY) CITY OF OTTAWA

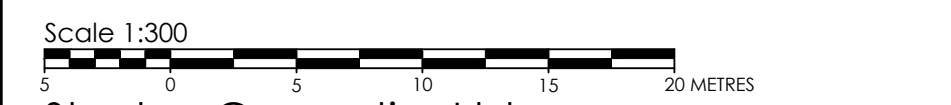

Stantec Geomatics Ltd.  
© Copyright 2023 Stantec Geomatics Ltd. The reproduction, alteration or use of this REPORT in whole or in part without the express permission of Stantec Geomatics Ltd. is STRICTLY PROHIBITED.

**BEARING NOTE**  
BEARINGS ARE GRID, DERIVED FROM THE CAN-NET VRS NETWORK OBSERVATIONS ON NCC HORIZONTAL CONTROL MONUMENTS 19773035 AND 19680191, CENTRAL MERIDIAN, 76°30' WEST LONGITUDE MTM ZONE 9, NAD83 (ORIGINAL).

19773035 N:5006060.42 E:324888.04  
19680191 N:5033564.26 E:388064.94

**METRIC CONVERSION**  
DISTANCES AND COORDINATES SHOWN ON THIS PLAN ARE IN METRES AND CAN BE CONVERTED TO FEET BY DIVIDING BY 0.3048

**ELEVATION NOTE**  
ELEVATIONS SHOWN HEREON ARE GEODETIC (CGVD-1928:1978) AND ARE DERIVED FROM THE CAN-NET VRS NETWORK MONUMENT: OTTAWA ELEVATION=95.230.

LEGEND	
■	DENOTES FOUND MONUMENTS
□	SET MONUMENTS
IB	IRON BAR
IBØ	ROUND IRON BAR
SIB	STANDARD IRON BAR
SSIB	SHORT STANDARD IRON BAR
CC	CUT CROSS
CP	CONCRETE PIN
WIT	WITNESS
PIN	PROPERTY IDENTIFICATION NUMBER
M/MEAS	MEASURED
PROP	PROPORTIONED
OU	ORIGIN UNKNOWN
SG	STANTEC GEOMATICS LTD.
P1	PLAN 4R-30499
CB	CATCH BASIN
SICB	SIDE INLET CB
MHSAN	MAINTENANCE HOLE SANITARY
MHSTM	MAINTENANCE HOLE STORM
○	TREE CONIFEROUS (D.B.H. SHOWN)
○	TREE DECIDUOUS (D.B.H. SHOWN)

**SURVEYOR'S CERTIFICATE**  
I CERTIFY THAT:  
1. THE SURVEY WAS COMPLETED ON THE 14th DAY OF MARCH, 2023.

DATE \_\_\_\_\_ R. G. BENNETT  
ONTARIO LAND SURVEYOR