


EX	IST	ING TREE LIST		QTY. KEY SIZE		
KEY	QTY.	BOTANICAL NAME	COMMON NAME	SIZE	CONDITION	REMARKS
TRI	EES					
AB	1	Abies balsamea	Balsam Fir	250mm DBH	Good	To remain
ΑE	1	Aesculus sp.	Chestnut	250mm DBH	Good	To remain
AR	1	Acer rubrum	Red Maple	600mm DBH	Fair-Good	To remain
AP	5	Acer platanoides	Norway Maple	200-1500mm DBH	Good	To remain
MA	1	Malus spp.	Crabapple	300mm DBH	Good	To remain
PB	1	Pinus bankisana	Jack Pine	200mm DBH	Good	To remain
PG	4	Picea glauca	White Spruce	100-400mm DBH	Fair-Good	To remain
PS	1	Pinus strobus	White Pine	250mm DBH	Good	To remain
QM	6	Quercus macrocarpa	Bur Oak	400-600mm DBH	Good	To remain
TC	1	Tilia cordata	Littleleaf Linden	300mm DBH	Fair	To remain
TO	*	Thuja occidentalis	Eastern White Cedar	100-300mm DBH	Good	To remain
IJΑ	2	Ulmus americana	American Flm	200mm DBH	Fair	To remain

REES S 5 BB 1 BB 4 IL 1 L 3 P 3 L 2 BB 4 M 3 S 2	Picea pungens Ginkgo biloba Celtis occidentalis Gleditsia triacanthos 'Draves' Syringa reticulata Pinus bankisana Tilia cordata Amelanchier canadensis Acer saccharum	Colorado Spruce Maidenhair Tree Hackberry Shademaster Honey Locust Japanese Tree Lilac Jack Pine Littleleaf Linden Serviceberry	1.8m Ht. 60mm cal. 60mm cal. 60mm cal. 1.8m Ht. 60mm cal. 60mm cal.	B&B B&B B&B B&B B&B B&B B&B	
BB	Ginkgo biloba Celtis occidentalis Gleditsia triacanthos 'Draves' Syringa reticulata Pinus bankisana Tilia cordata Amelanchier canadensis	Maidenhair Tree Hackberry Shademaster Honey Locust Japanese Tree Lilac Jack Pine Littleleaf Linden Serviceberry	60mm cal. 60mm cal. 60mm cal. 60mm cal. 1.8m Ht. 60mm cal.	B&B B&B B&B B&B B&B B&B	
B 4 1 1 L 3 P 3 L 2 B 4 M 3 S 2	Celtis occidentalis Gleditsia triacanthos 'Draves' Syringa reticulata Pinus bankisana Tilia cordata Amelanchier canadensis	Hackberry Shademaster Honey Locust Japanese Tree Lilac Jack Pine Littleleaf Linden Serviceberry	60mm cal. 60mm cal. 60mm cal. 1.8m Ht. 60mm cal.	B&B B&B B&B B&B B&B	
L 3 P 3 L 2 B 4 M 3 S 2	Gleditsia triacanthos 'Draves' Syringa reticulata Pinus bankisana Tilia cordata Amelanchier canadensis	Shademaster Honey Locust Japanese Tree Lilac Jack Pine Littleleaf Linden Serviceberry	60mm cal. 60mm cal. 1.8m Ht. 60mm cal.	B&B B&B B&B B&B	
L 3 P 3 L 2 B 4 M 3 S 2	Syringa reticulata Pinus bankisana Tilia cordata Amelanchier canadensis	Japanese Tree Lilac Jack Pine Littleleaf Linden Serviceberry	60mm cal. 1.8m Ht. 60mm cal.	B&B B&B B&B	
P 3 L 2 B 4 M 3 S 2	Pinus bankisana Tilia cordata Amelanchier canadensis	Jack Pine Littleleaf Linden Serviceberry	1.8m Ht. 60mm cal.	B&B B&B	
L 2 B 4 M 3 S 2	Tilia cordata Amelanchier canadensis	Littleleaf Linden Serviceberry	60mm cal.	B&B	
B 4 M 3 S 2	Amelanchier canadensis	Serviceberry	00		
M 3 S 2			60mm cal.	B&B	
S 2	Acer saccharum	Cugar Manla			
-		Sugar Maple	60mm cal.	B&B	
	Picea omorika	Serbian Spruce	1.8m Ht.	B&B	
VS 3	Picea glauca	White Spruce	1.8m Ht.	B&B	
HRUB	s				
.H 26	Hydrangea arborescens 'Annabelle'	Annabelle Hydrangea	1 gallon pot	Potted	1000mm o.c.
N 21	Physocarpos opulifolius 'Diablo'	Diablo Ninebark	600mm ht.	Potted	1000mm o.c.
E 18	Sobaria sorbifolia 'Sem'	Sem False Spirea	600mm ht.	Potted	1000mm o.c.
DRNAM	IENTAL GRASSES				

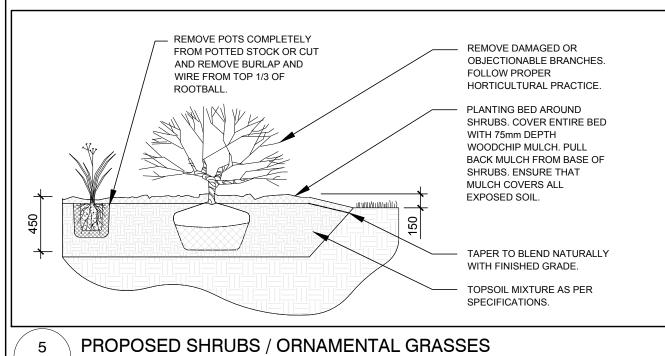

L.1 / SCALE: NTS



996-B St. Augustin Rd Embrun, ON K0A 1W0 Tel: (613) 443-3575

CONSULTANTS ARCHITECTS:



739 RIDGEWOOD AVE., UNIT 201 OTTAWA, ONTARIO, K1V 6M8



PROPOSED CONCRETE WALKWAY

PROPOSED CONIFEROUS TREE

PROPOSED DECIDUOUS TREE

PROPOSED SOD

GRASSES

PROPOSED RIPARIAN SEED MIXTURE

PROPOSED SHRUBS / ORNAMENTAL

PROPOSED GRASS SEED MIXTURE

EXISTING TREE TO REMAIN

1.2m Ht. ORANGE TREE PROTECTION

PROPOSED 1.8m Ht. WOOD SCREEN

13	REVISED PER NEW CIVIL DRAWING	06/12/2023	ML	J
12	REVISED PER NEW CIVIL DRAWING	06/09/2023	ML	,
11	REVISED PER NEW CIVIL DRAWING	06/06/2023	ML	,
10	REVISED PER NEW CIVIL DRAWING	06/06/2023	ML	,
9	REVISED PER NEW CIVIL DRAWING	03/23/2023	ML	,
8	TPF & ORNA. FENCE DETAILS REMOVED	02/22/2023	WF	,
7	REVISED PER NEW SITE PLAN	02/02/2023	ML	,
6	REVISED PER NEW SITE PLAN	11/24/2022	ML	,
5	REVISED PER NEW CIVIL DRAWING	06/10/2022	ML	J
4	WOOD SCREEN FENCE ADDED	04/12/2022	ML	,
3	REVISED PER CITY COMMENTS	03/04/2022	ML	,
2	REVISED PER NEW SITE PLAN	01/05/2022	ML	,
1	ISSUED FOR SITE PLAN CONTROL	05/25/2021	ML	J
No.	Issue	Date MM/DD/YY	DR	O

JAMES B. LENNOX & ASSOCIATES INC. LANDSCAPE **ARCHITECTS** 3332 CARLING AVE. OTTAWA, ONTARIO K2H 5A8 Tel. (613) 722-5168 Fax. 1(866) 343-3942

PROJECT


3 STOREY APARTMENT BUILDINGS 2380 & 2396 CLEROUX CRESCENT, OTTAWA ON

LANDSCAPE PLAN

AS SHOWN TART DATE FEBRUARY 2021 PROJECT NO.

21MIS2123

PROJECT NORTH

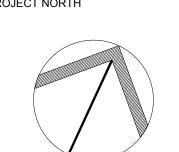

DRAWING NO.