


LEGEND

- PROPERTY LINE
- ONSITE OVERLAND FLOW ROUTE
- EXTERNAL OVERLAND FLOW ROUTE
- E1 1.056 AREA IN HECTARES
- █ CATCHMENT AREA

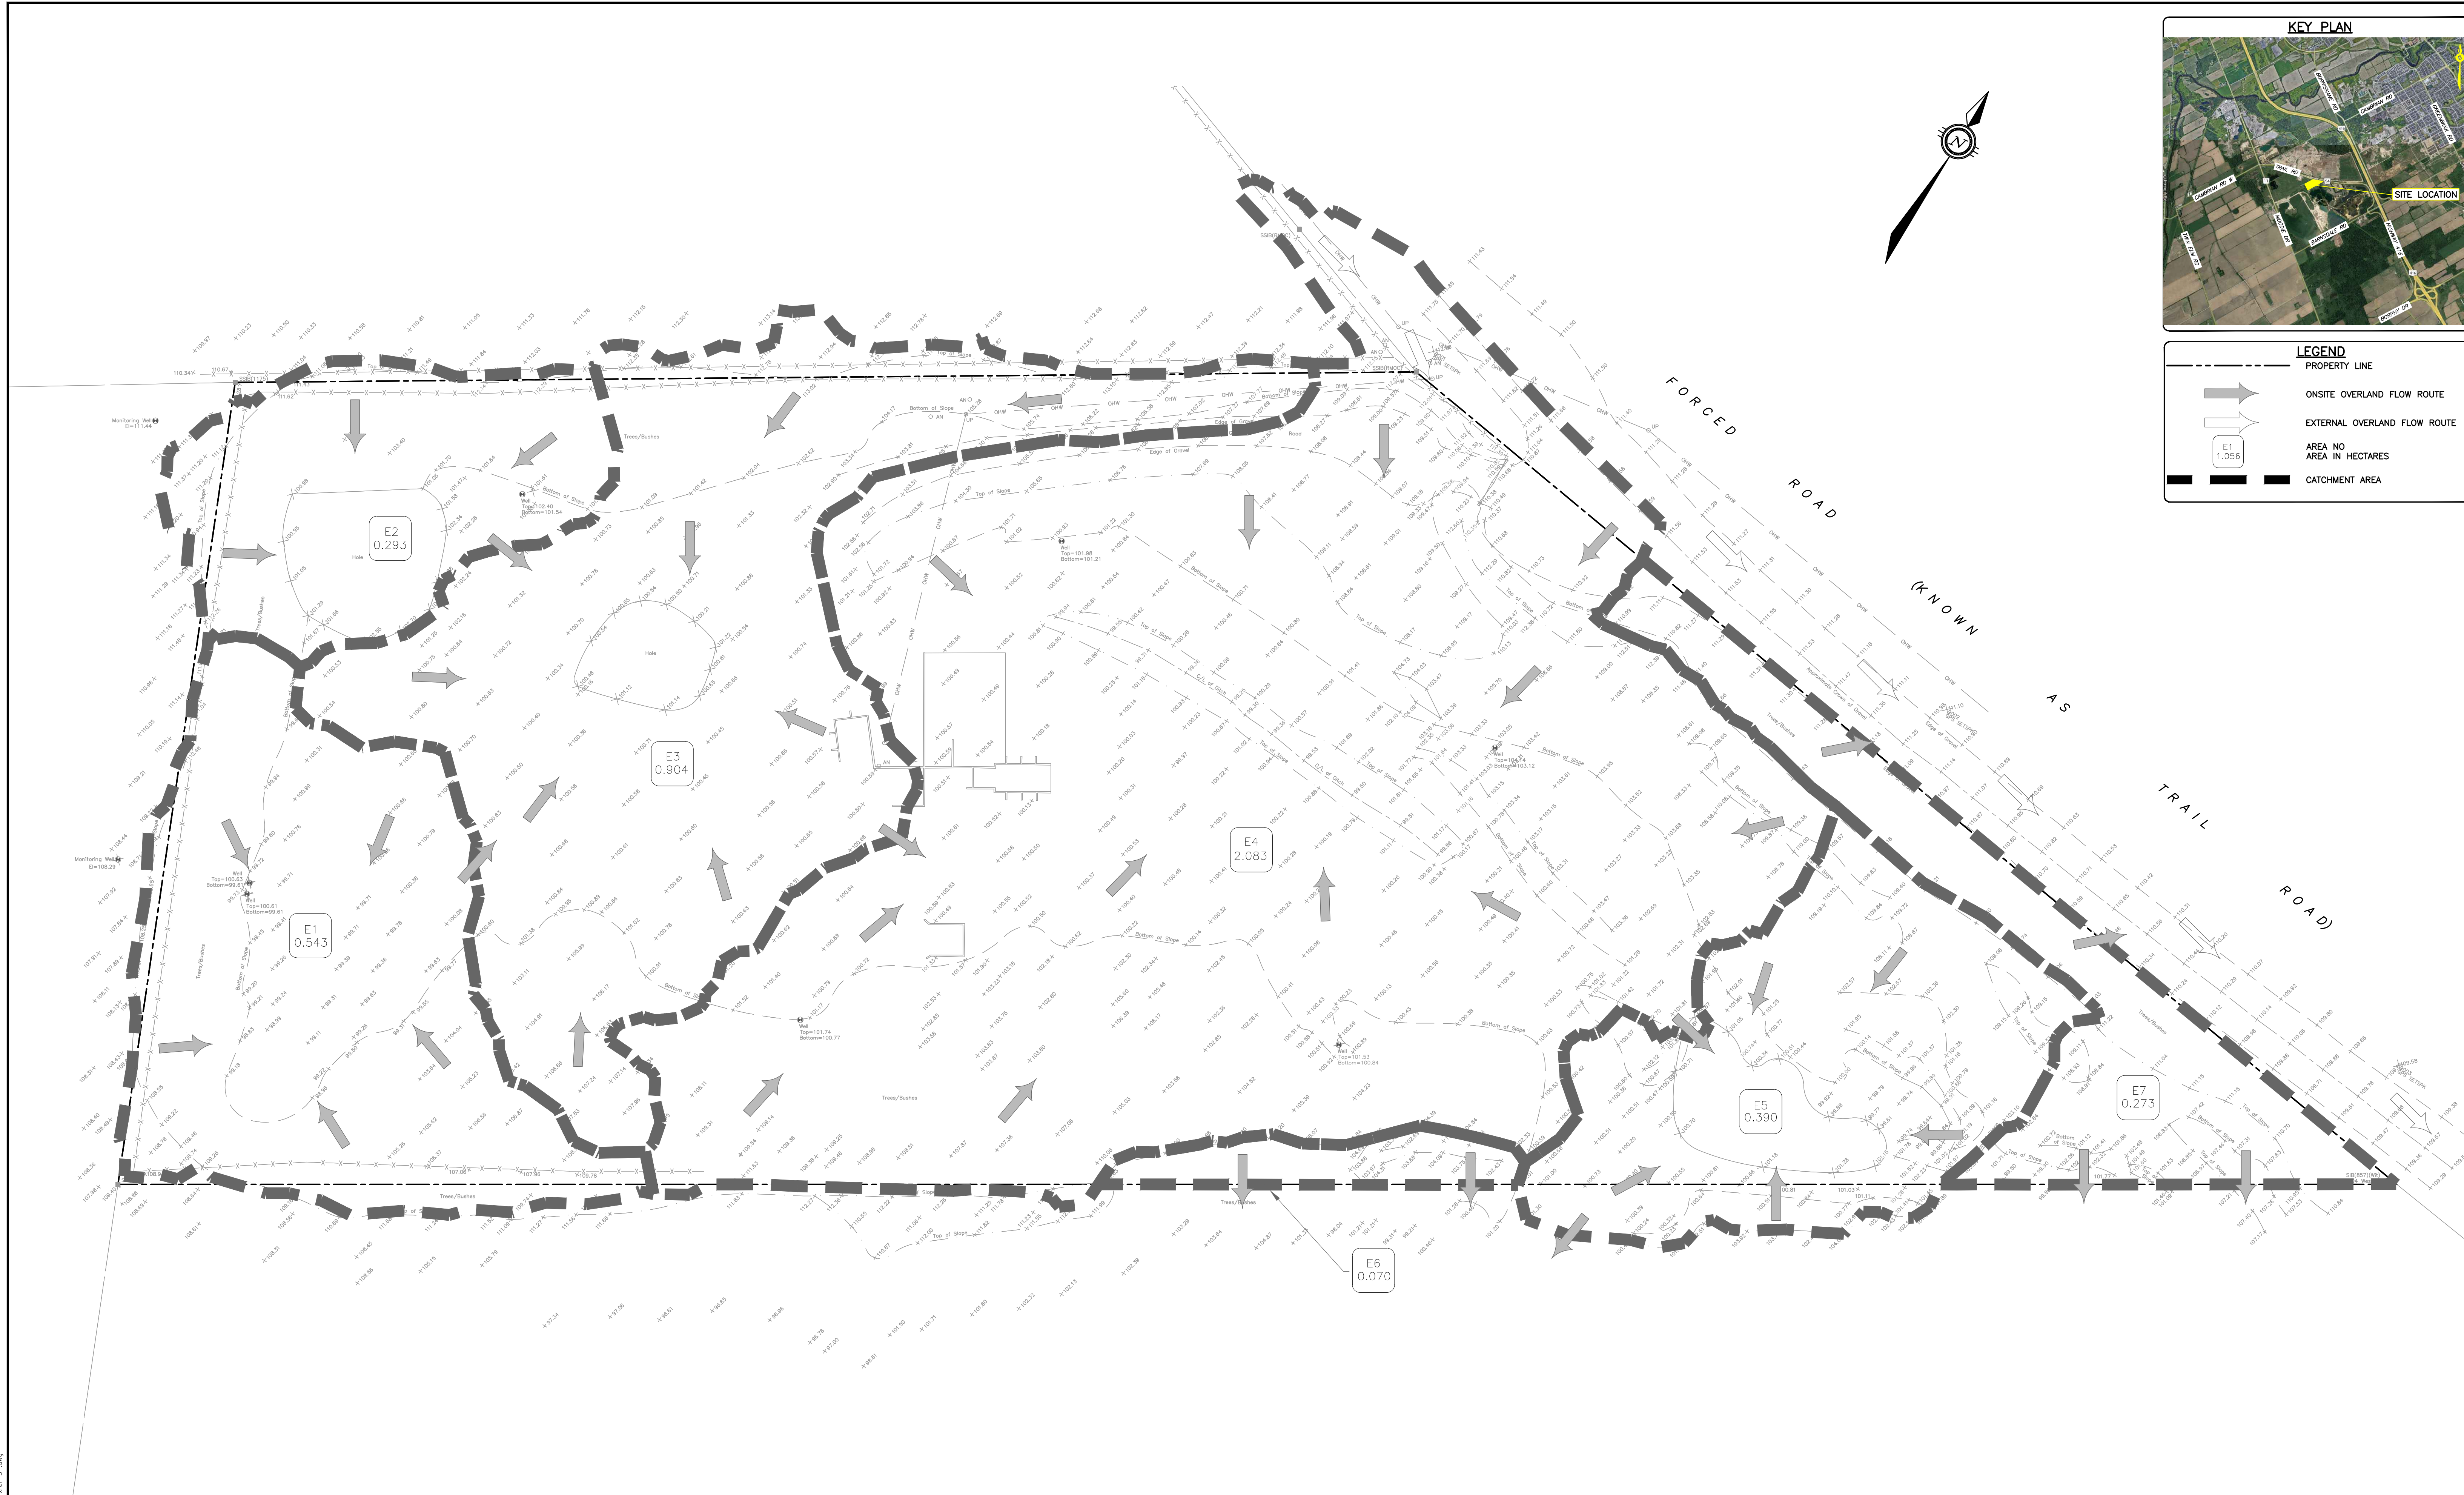


CAUTION
 THE POSITION OF ALL POLE LINES, CONDUITS, WATERMANS, SEWERS AND OTHER UNDERGROUND AND OVERGROUND UTILITIES AND STRUCTURES IS NOT NECESSARILY SHOWN ON THE CONTRACT DRAWINGS, AND WHERE SHOWN, THE ACCURACY OF THE POSITION OF SUCH UTILITIES AND STRUCTURES IS NOT GUARANTEED. BEFORE STARTING WORK, DETERMINE THE EXACT LOCATION OF ALL SUCH UTILITIES AND STRUCTURES AND ASSUME ALL LIABILITY FOR DAMAGE TO THEM.

NOT FOR CONSTRUCTION

REV	REVISION DESCRIPTION	DATE	BY	APPD
2	ISSUED FOR SPA	23/06/23	AJ	AA
1	ISSUED FOR CLIENT REVIEW	20/10/22	AJ	AA

SCALE
 0 5m 10m 20m
 HORIZONTAL 1:500

DESIGNED BY
 M.A. ANSARI
 2023/06/23
 PROVINCE OF ONTARIO

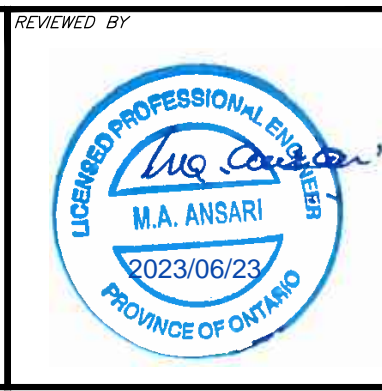

CLIENT
DRAIN-ALL LTD
 3385 HAWTHORNE ROAD, OTTAWA, ON.
 K1G 4G2 613.739.1070

exp.
 exp Services Inc.
 1-813-688-1899 | +1-613-225-7330
 2025 Queenway Drive, Unit 100
 Ottawa, ON K2B 8H6
 Canada
 www.exp.com
 • BUILDINGS • EARTH & ENVIRONMENT • ENERGY •
 • INDUSTRIAL • INFRASTRUCTURE • SUSTAINABILITY •

ROLE	NAME
BASEPLAN	AJ
DESIGN	AJ
CHECKED	AA
CAD	AJ
PROJECT MANAGER	AA
APPROVED	AA

PROJECT
ENGINEERING SERVICES FOR
4380 TRAIL ROAD,
OTTAWA, ONTARIO.

TITLE
PRE-DEVELOPMENT
CATCHMENTS

PROJECT No.
 OTT-21023795-A0

SURVEY
 FSD

DATE
 27/04/2022

DRAWING No.
 C400

I:\Projects\21023795-000\Drawings\21023795-000-01-01-01-01.dwg
 User: jsteele Date: 2023-04-27 12:45:15
 Plot: 2023-04-27 12:45:15
 Plotter: HP DesignJet T1100e
 Plot Style: 21023795-000-01-01-01-01.ctb
 Reference: 21023795-000-01-01-01-01.dwg
 User: jsteele Date: 2023-04-27 12:45:15
 Plot: 2023-04-27 12:45:15
 Plotter: HP DesignJet T1100e
 Plot Style: 21023795-000-01-01-01-01.ctb

#?????