



MONTGOMERY SISAM ARCHITECTS INC.
 197 SPADINA AVE, SUITE 301
 TORONTO, ONTARIO
 CANADA M5T 2C8

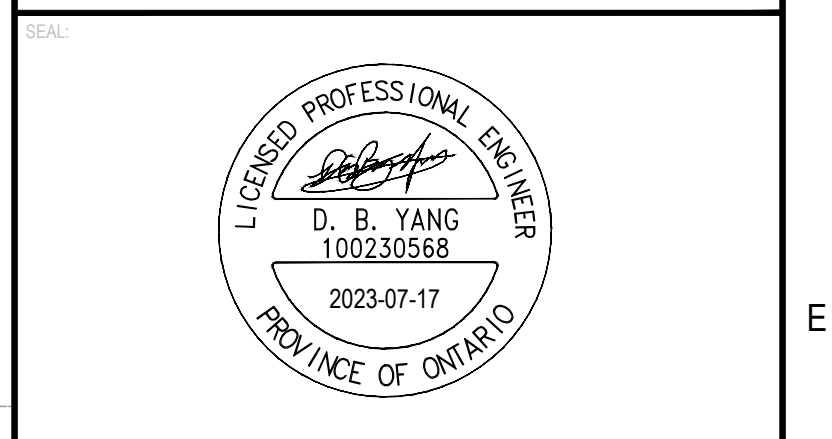

EXTENDICARE CANADA INC.

EXTENDICARE (CANADA) INC
ORLEANS LTC HOME

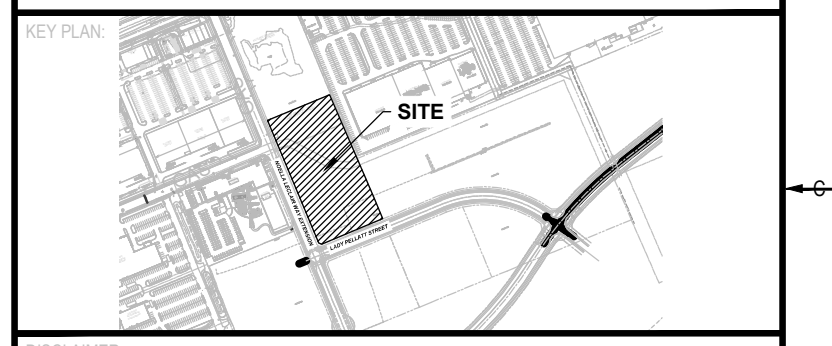

DISCLAIMER:
 THIS DRAWING AND DESIGN IS COPYRIGHT PROTECTED WHICH SHALL NOT BE USED, REPRODUCED OR
 REVERSED WITHOUT WRITTEN PERMISSION BY WSP. THE CONTRACTOR SHALL CHECK AND VERIFY ALL
 DIMENSIONS AND UTILITY LOCATIONS AND REPORT ALL ERRORS AND OMISSIONS PRIOR TO
 COMMENCING WORK.
 THIS DRAWING IS NOT TO BE SCALED.

REVISIONS:

NO.	DATE	DESCRIPTION
6	2023-07-17	REVISED AS PER CITY COMMENTS
5	2023-06-30	ISSUED FOR TENDER
4	2023-06-16	ISSUED FOR BUILDING PERMIT
3	2023-06-08	REVISED AS PER CITY COMMENTS
2	2023-05-12	ISSUED FOR MLTC WORKING DRAWINGS
1	2023-03-20	ISSUED FOR SPA

NO.	DATE	DESCRIPTION
221-12376-00	2023-07-17	
1:300		IF THIS BAR IS NOT 25mm LONG, ADJUST FOR PLOTTING SCALE.
D.Y.		
J.T.		
D.Y.		

PRE-DEVELOPMENT DRAINAGE AREA PLAN

SHEET NUMBER: C005
 6 OF 6

REVISED AS PER CITY COMMENTS

DATE OF: 2023-07-17

0