


AtHamlin

ALLISON HAMLIN
MANAGER (A), DEVELOPMENT REVIEW WEST
PLANNING, REAL ESTATE & ECONOMIC DEVELOPMENT
DEPARTMENT, CITY OF OTTAWA

APPROVED
By Allison Hamlin at 5:23 pm, Aug 23, 2023

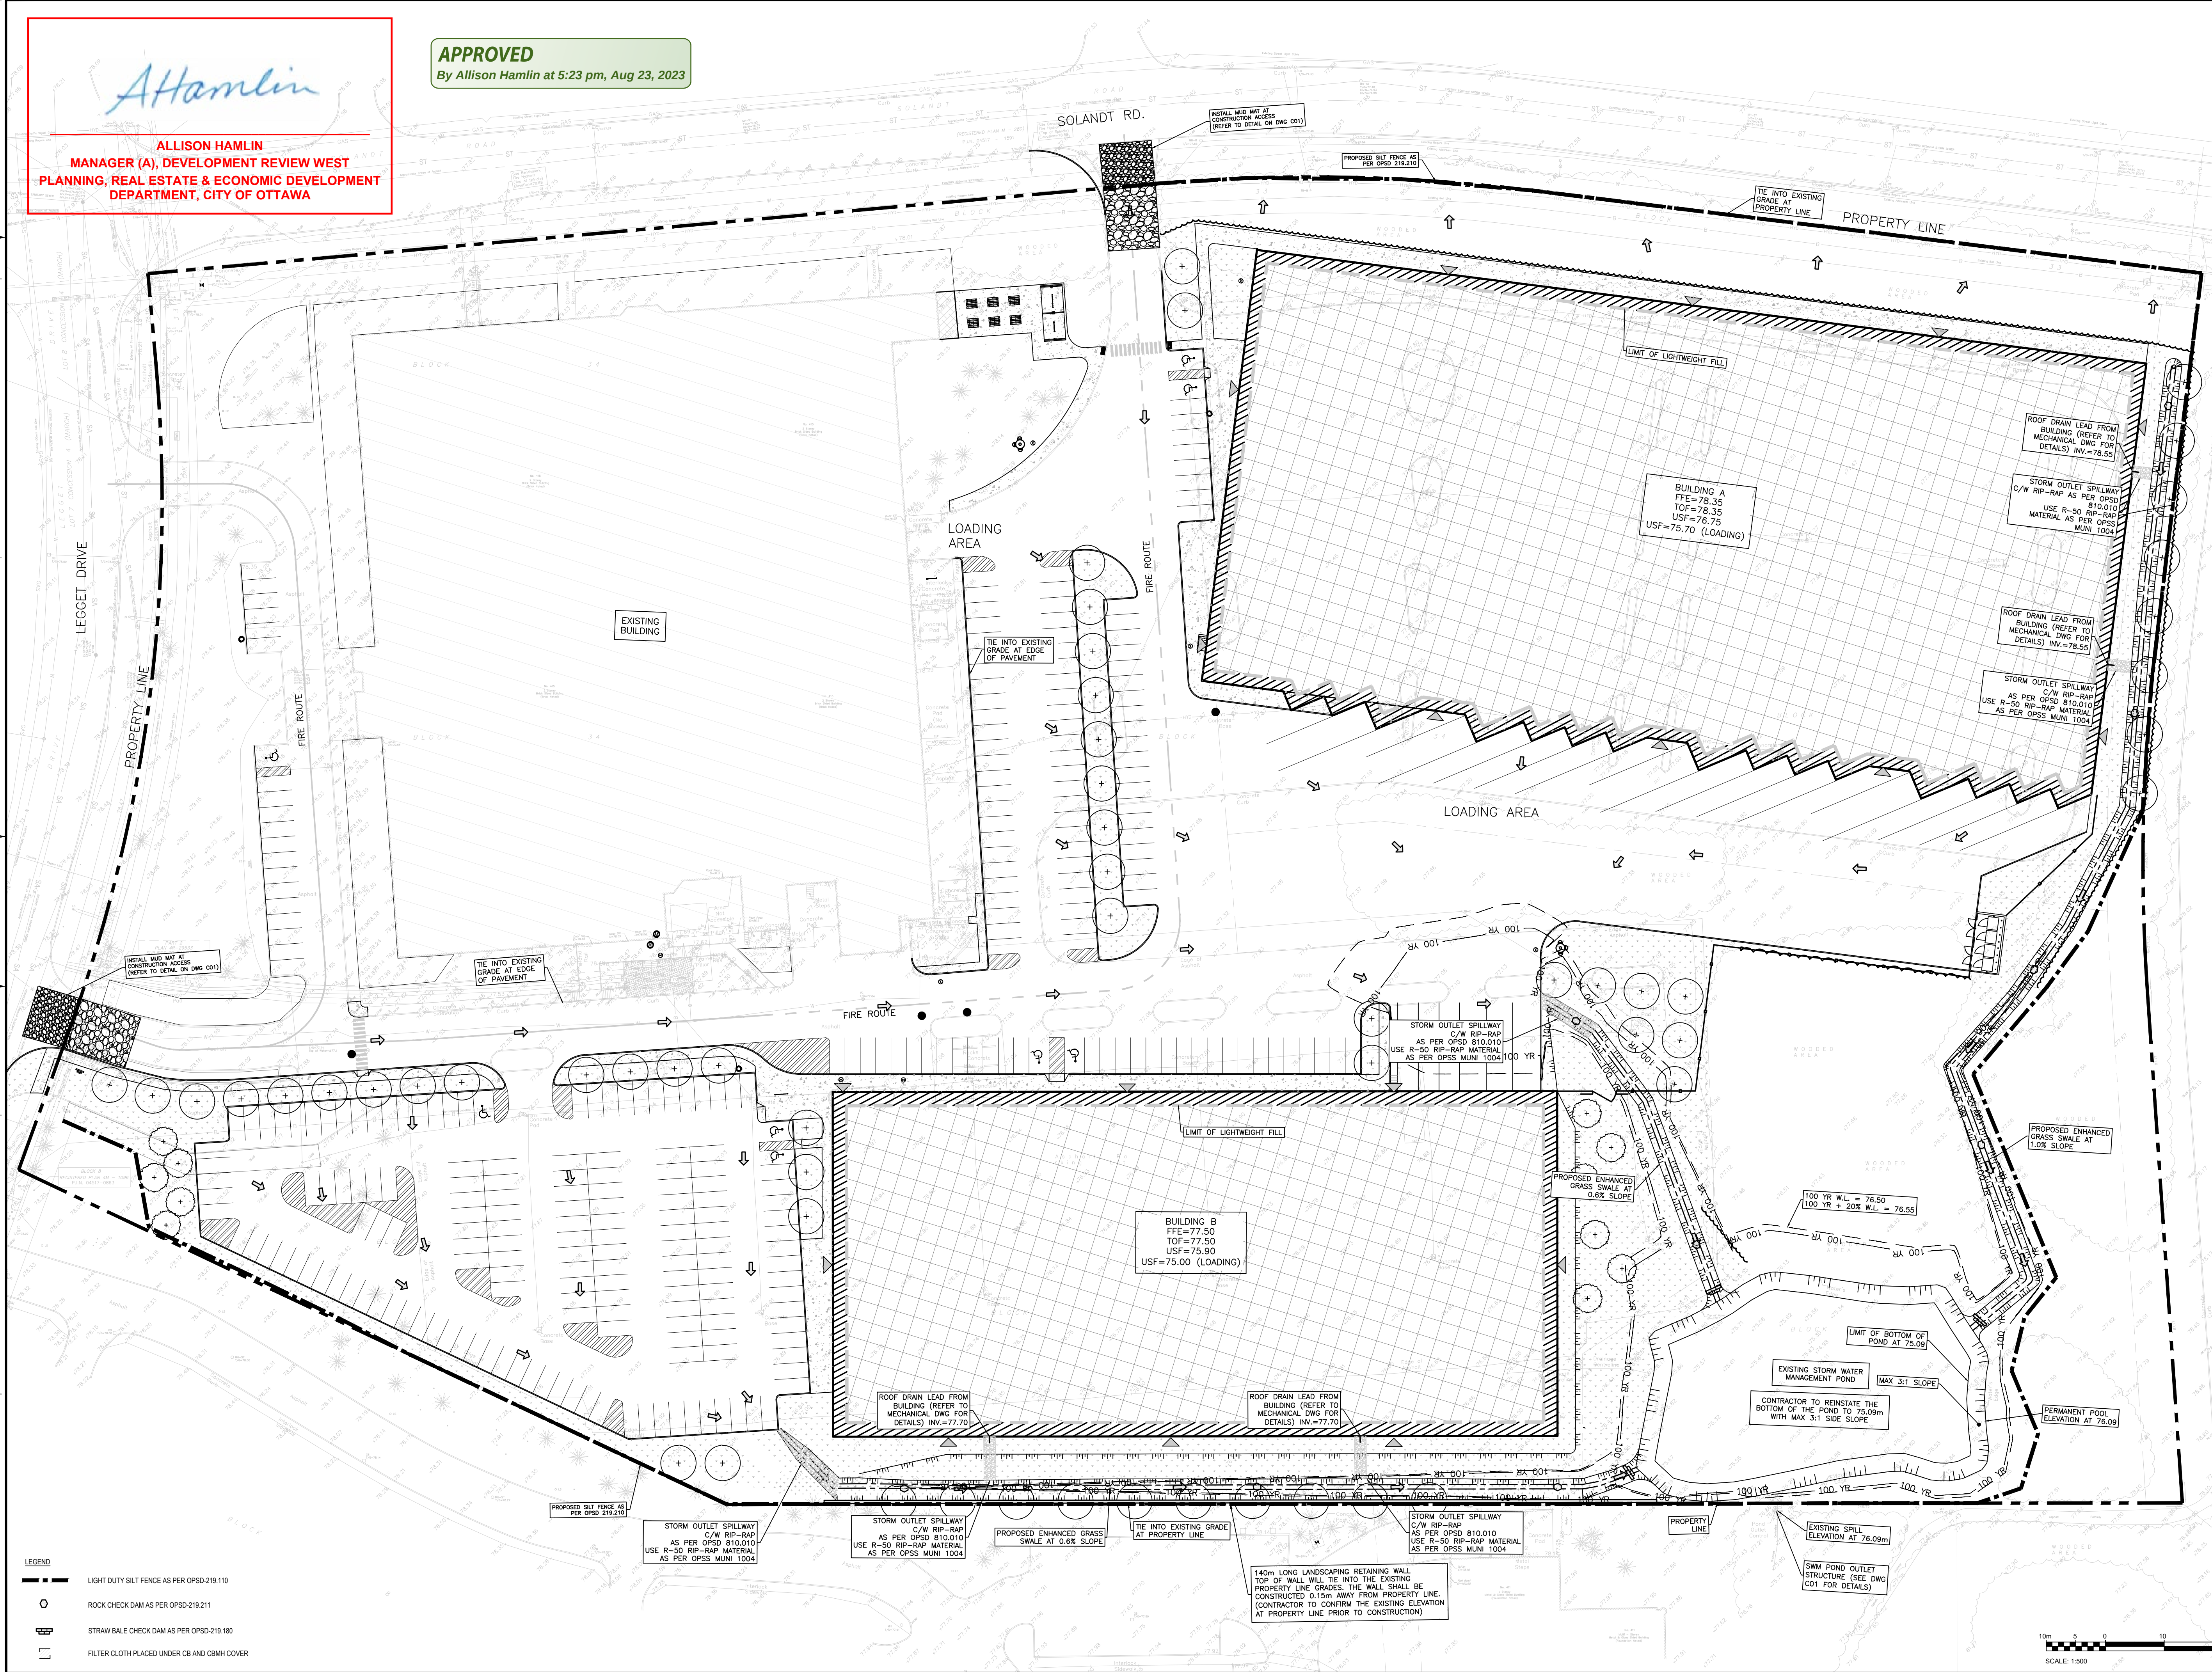

CONSULTANT:

ARCHITECTURE | 49

1345 ROSEMOUNT AVENUE
CORNWALL, ONTARIO, CANADA K6J 3E5
TEL: 613-933-5602 | FAX: 613-936-0335 | ARCHITECTURE49.COM

CONSULTANT:

wsp

1345 ROSEMOUNT AVENUE
CORNWALL, ONTARIO
CANADA K6J 3E5
PHONE: 613-933-5602 FAX: 613-936-0335
WWW.WSP.COM

300-2611 QUEENSWAY DR.
OTTAWA, ONTARIO
CANADA K2H 6B2
PHONE: 613-829-2800
WWW.WSP.COM

KEY PLAN

CLIENT:

415 LEGGET DRIVE
ACCESS STORAGE

CLIENT REF. #

PROJECT:

SEAL

LICENCED PROFESSIONAL ENGINEER
D. B. YANG
100230568
2023-06-06
PROVINCE OF ONTARIO

NORTH

DISCLAIMER:

THIS DRAWING AND DESIGN IS COPYRIGHT PROTECTED WHICH SHALL NOT BE USED, REPRODUCED OR
REVISED WITHOUT WRITTEN PERMISSION BY WSP. THE CONTRACTOR SHALL CHECK AND VERIFY ALL
DIMENSIONS AND UTILITY LOCATIONS AND REPORT ALL ERRORS AND OMISSIONS PRIOR TO
CONSTRUCTING WORK.
THIS DRAWING IS NOT TO BE SCALED.

ISSUED FOR - REVISION

NO.	DATE	DESCRIPTION
7	2023/06/06	REVISED AS PER CITY COMMENTS
6	2023/03/24	REVISED AS PER CITY COMMENTS
5	2023/01/20	REVISED AS PER CITY COMMENTS
4	2022/12/01	REVISED AS PER CITY COMMENTS
3	2022/08/05	REVISED AS PER CITY COMMENTS
2	2022/03/18	REVISED AS PER CITY COMMENTS
1	2021/10/25	ISSUED FOR SPCA

PROJECT NO:

219-00058-03

ORIGINAL SCALE:

1:500

DESIGNED BY:

D.Y.

DRAWN BY:

J.T.

CHECKED BY:

D.Y.

DISCIPLINE:

CIVIL

TITLE:

EROSION AND SEDIMENT
CONTROL PLAN

SHEET NUMBER:

C05

ISSUE:

REVISED AS PER CITY COMMENTS

DATE OF: 2023/06/06

REV #

0

LEGEND

- LIGHT DUTY SALT FENCE AS PER OPSD 219.110
- ROCK CHECK DAM AS PER OPSD 219.211
- STRAW BALE CHECK DAM AS PER OPSD 219.180
- FILTER CLOTH PLACED UNDER CB AND CBMH COVER

SCALE: 1:500