





1345 ROSEMOUNT AVENUE
 CORNWALL, ONTARIO
 CANADA K6J 3E5
 PHONE: 613-833-6602 FAX: 613-836-0335
 WWW.WSP.COM

300-2611 QUEENSWAY DR.
 OTTAWA, ONTARIO
 CANADA K2H 6K2
 PHONE: 613-829-2800
 WWW.WSP.COM



415 LEGGET DRIVE
 ACCESS STORAGE

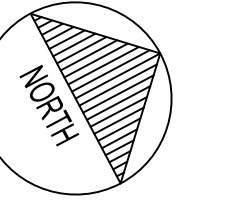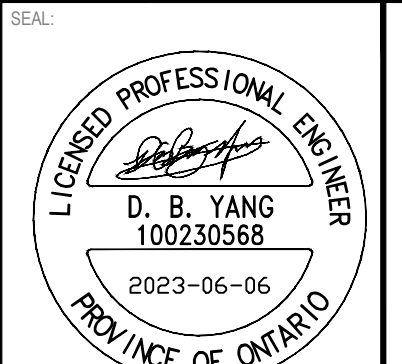


DISCLAIMER: THIS DRAWING AND DESIGN IS COPYRIGHT PROTECTED WHICH SHALL NOT BE USED, REPRODUCED OR REVISED WITHOUT WRITTEN PERMISSION BY WSP. THE CONTRACTOR SHALL CHECK AND VERIFY ALL DIMENSIONS AND UTILITY LOCATIONS AND REPORT ALL ERRORS AND OMISSIONS PRIOR TO COMMENCING WORK. THIS DRAWING IS NOT TO BE SCALED.

ISSUED FOR - REVISION	NO.	DATE	DESCRIPTION
	7	2023/06/06	REVISED AS PER CITY COMMENTS
	6	2023/03/24	REVISED AS PER CITY COMMENTS
	5	2023/01/20	REVISED AS PER CITY COMMENTS
	4	2022/12/01	REVISED AS PER CITY COMMENTS
	3	2022/08/05	REVISED AS PER CITY COMMENTS
	2	2022/03/18	REVISED AS PER CITY COMMENTS
	1	2021/10/25	ISSUED FOR SPCA

PROJECT NO:	219-00058-03	DATE:	JUNE 2023
ORIGINAL SCALE:	1:500	IF THIS BAR IS NOT 1" LONG, ADJUST YOUR PLOTTING SCALE.	
DESIGNED BY:	D.Y.		
DRAWN BY:	J.T.		
CHECKED BY:	D.Y.		
DISCIPLINE:	CIVIL		
TITLE:	SERVICING PLAN		

SHEET NUMBER:	C04	REV #	0
SHEET #:	5 OF 8	DATE:	2023/06/06
ISSUE:	REVISED AS PER CITY COMMENTS		

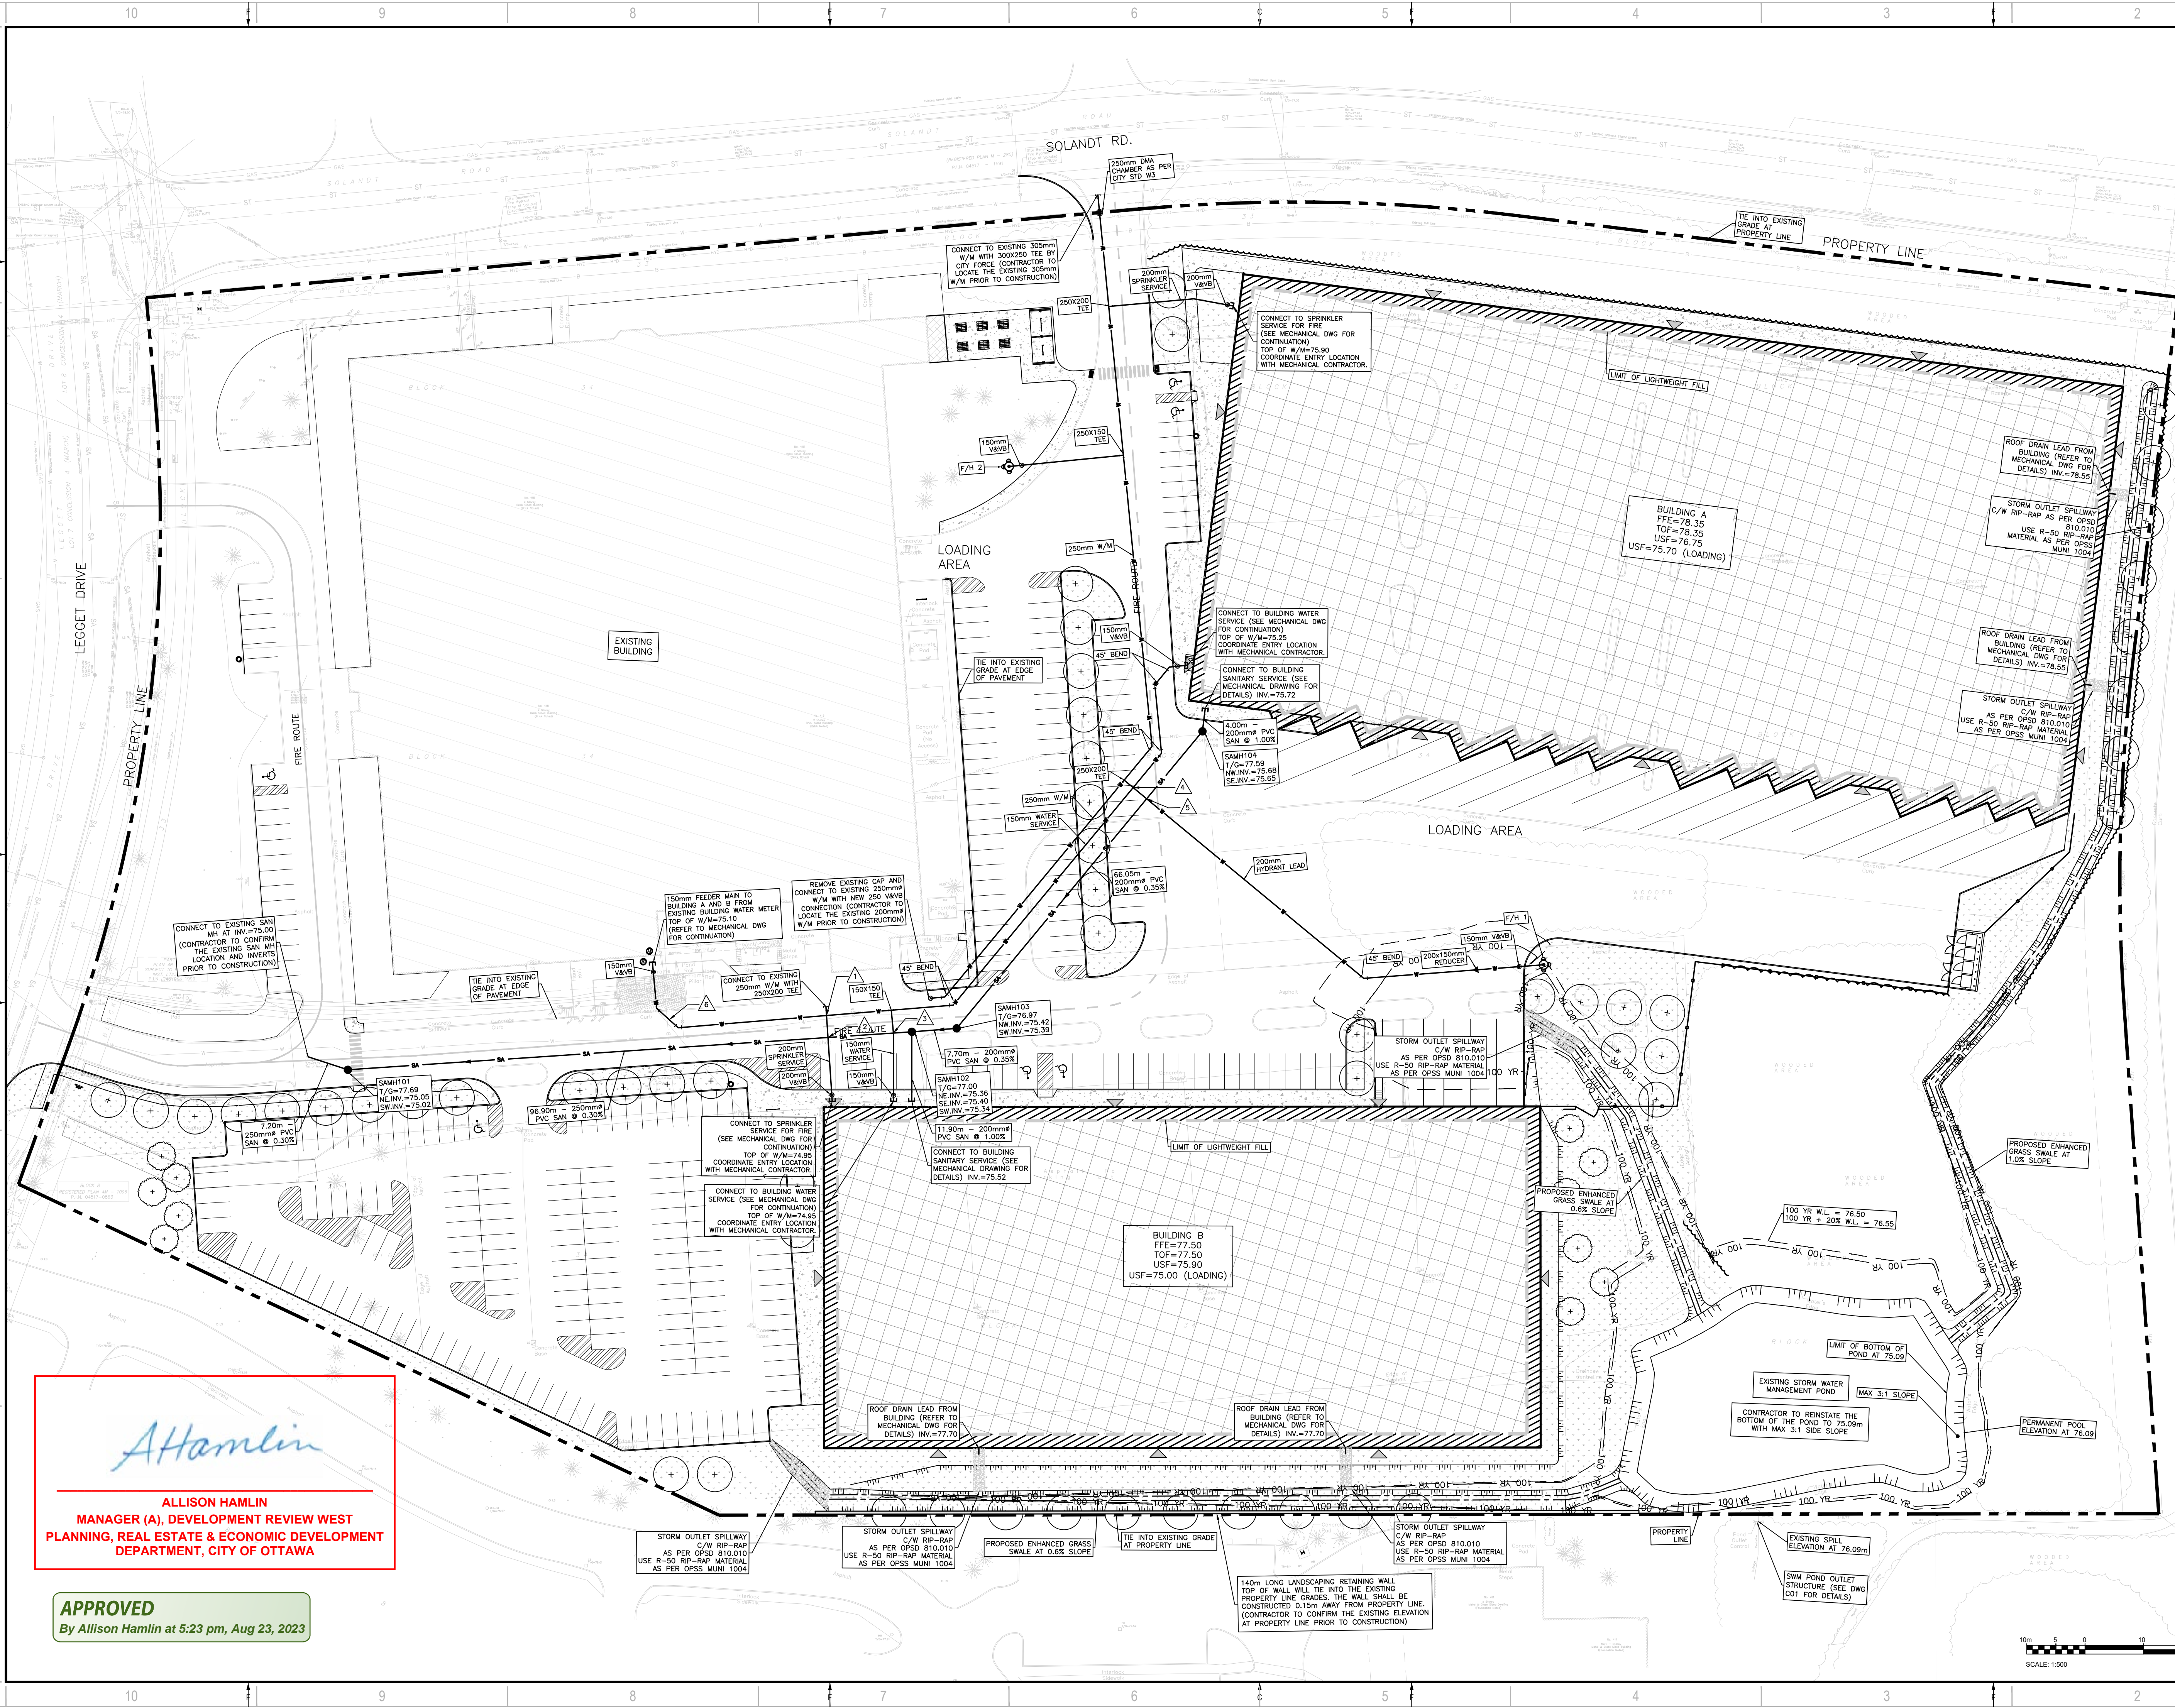

Allison Hamlin

ALLISON HAMLIN
 MANAGER (A), DEVELOPMENT REVIEW WEST
 PLANNING, REAL ESTATE & ECONOMIC DEVELOPMENT
 DEPARTMENT, CITY OF OTTAWA

APPROVED
 By Allison Hamlin at 5:23 pm, Aug 23, 2023

