


IT IS THE RESPONSIBILITY OF THE APPROPRIATE CONTRACTOR TO CHECK AND VERIFY ALL DIMENSIONS
ON SITE AND TO REPORT ALL ERRORS AND/OR OMISSIONS TO THE ARCHITECT.

ALL CONTRACTORS MUST COMPLY WITH ALL PERTINENT CODES AND BY-LAWS.

THIS DRAWING MAY NOT BE USED FOR CONSTRUCTION UNTIL SIGNED BY THE ARCHITECT. DO NOT SCALE DRAWINGS. COPYRIGHT RESERVED.

13 ISSUED FOR TENDER-R1 12 ISSUED FOR TENDER 2023-09-22 11 ISSUED FOR BUILDING PERMIT 2023-08-25 10 ISSUED FOR 66% REVIEW 2023-08-01 9 ISSUED FOR ROUND 3 SPC 2023-07-17 COMMENTS 8 ISSUED FOR 33% REVIEW ISSUED FOR SPC APPLICATION 2023-04-12 6 ISSUED FOR SPC APPLICATION 2023-03-31 5 ISSUED FOR ZONING AMENDMENT-1st round 4 ISSUED FOR COMMUNITY CONSULTATION 2023-01-16 2022-09-15 3 ISSUED FOR ZONING AMENDMENT DD.MM.YY No. DESCRIPTION REVISIONS:

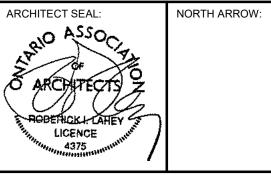

REAL ESTATE **JBHoldingsInc** JB HOLDINGS INC.

56 Beech Street, Ottawa, Ontario K1S 3J6 t.613.724.9932 f.613.724.1209 www.rodericklahey.ca

PROJECT TITLE:

18 HAWTHORNE

18 HAWTHORNE AVENUE

SHEET TILE:

SOUTH BUILDING ELEVATION

CHECKED: G.E./C.E.

As indicated PROJECT No:

2207

A202

SHEET No:

SOUTH ELEVATION
1:75

NOTES:
01 - BELDEN 470-479 DARK RANGE SMOOTH MODULAR SIZE BRICK

08 - MECHANICAL PENTHOUSE

09 - ELEVATOR MACHINE ROOM

01 - BELDEN 470-479 DARK RANGE SMOOTH MODULAR SIZE BRICK
02 - IDEAL ROOFING STEEL SIDING
03 - FAST PLANK ALLOWINUM PLATE PANEL - DARK GRAY
04 - FAST PLANK ALLUMINUM PLATE PANEL - LIGHT GRAY
05 - ALUMINIUM & GLASS HANDRAIL TO OBC SECTION 4. GLASS TO BE 51mm FROM SLAB EDGE
06 - 1.8M H. ALUMINIUM & GLASS GUARD TO OBC SECTION 4
07 - COMMERICAL CURTAINWALL, ANODIZED ALUMINIUM FINISH