


**CAUTION**  
 THE POSITION OF ALL POLE LINES, CONDUITS, WATERMANS, SEWERS AND OTHER UNDERGROUND AND OVERGROUND UTILITIES AND STRUCTURES IS NOT NECESSARILY SHOWN ON THE CONTRACT DRAWINGS, AND WHERE SHOWN, THE ACCURACY OF THE POSITION OF SUCH UTILITIES AND STRUCTURES IS NOT GUARANTEED. BEFORE STARTING WORK, DETERMINE THE EXACT LOCATION OF ALL SUCH UTILITIES AND STRUCTURES AND ASSUME ALL LIABILITY FOR DAMAGE TO THEM.

REV	REVISION DESCRIPTION	DATE	BY	APPD	REV	REVISION DESCRIPTION	DATE	BY	APPD
12	REVISED PER CITY COMMENTS	16/02/24	AC	BMT	7	REVISED PER CITY COMMENTS	09/12/22	SAB	BMT
11	REVISED PER CITY COMMENTS	19/12/23	AC	BMT	6	REVISED PER CITY COMMENTS	17/11/22	AC	BMT
10	RESUBMITTED TO CITY	30/10/23	AC	BMT	5	REVISED PER CITY COMMENTS	15/09/22	AC	BMT
9	REVISED PER ARCH PLAN	11/08/23	AC	BMT	4	REVISED PER CITY COMMENTS	10/12/21	AC	JD
8	REVISED PER CITY COMMENTS	06/06/23	AC	BMT	3	REVISED PER CITY COMMENTS	27/05/21	AC	BMT
REV	REVISION DESCRIPTION	DATE	BY	APPD	2	ISSUED FOR REZONING APPLICATION	27/01/20	MZG	BMT
					1	ISSUED FOR REVIEW	12/09/19	SAB	BMT

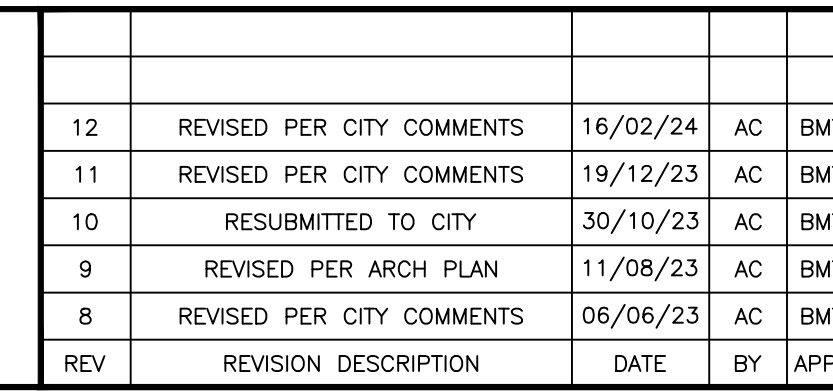

DESIGNED BY	REVIEWED BY	CLIENT
		11061917 CANADA INCORPORATED 100-768 ST. JOSEPH BOULEVARD GATINEAU, QC. J8Y 4B8

BASE PLAN	PROJECT
SAB	11061917 CANADA INC RESIDENTIAL DEVELOPMENT 365 FOREST STREET OTTAWA, ONTARIO.
DESIGN	
CHECKED	
CAD	
PROJECT MANAGER	
APPROVED	

PROJECT No.	SURVEY	DATE	DRAWING No.
OTT-252570-A0	ACV	JAN 2020	C200