



APPROVED
By Lily Xu at 10:36 am, Feb 15, 2024

LILY XU, MCIP, RPP
MANAGER, DEVELOPMENT REVIEW SOUTH
PLANNING, INFRASTRUCTURE & ECONOMIC
DEVELOPMENT DEPARTMENT, CITY OF OTTAWA

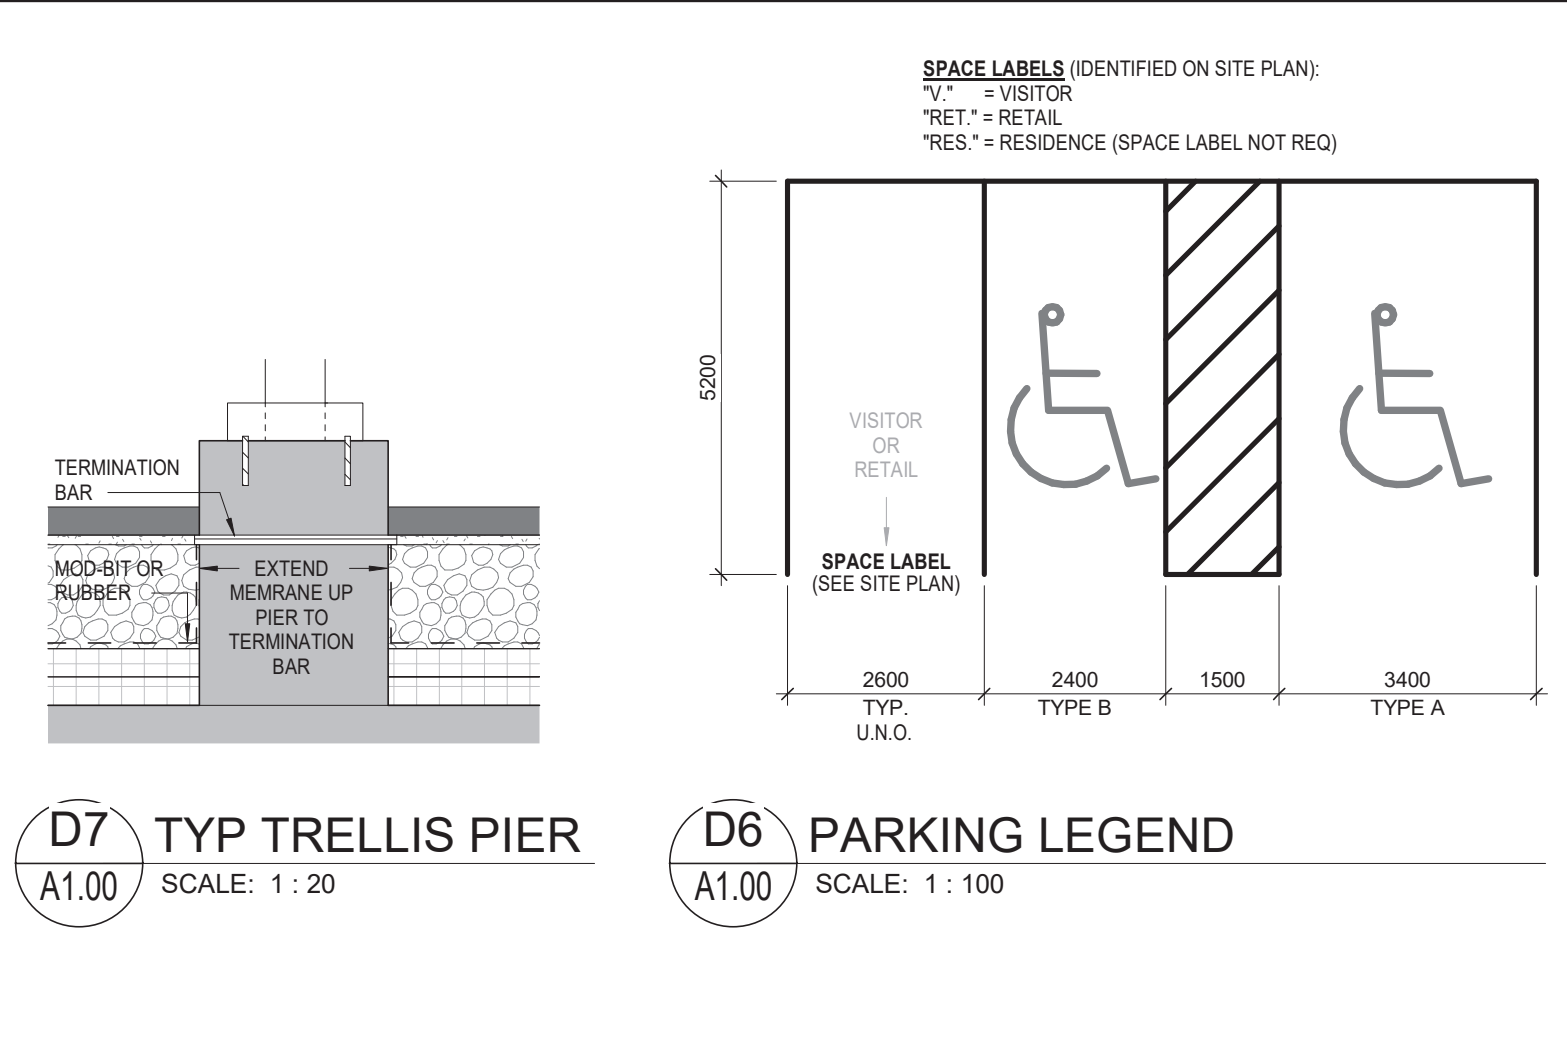

SCALE: 1:20

D6 PARKING LEGEND
SCALE: 1:100

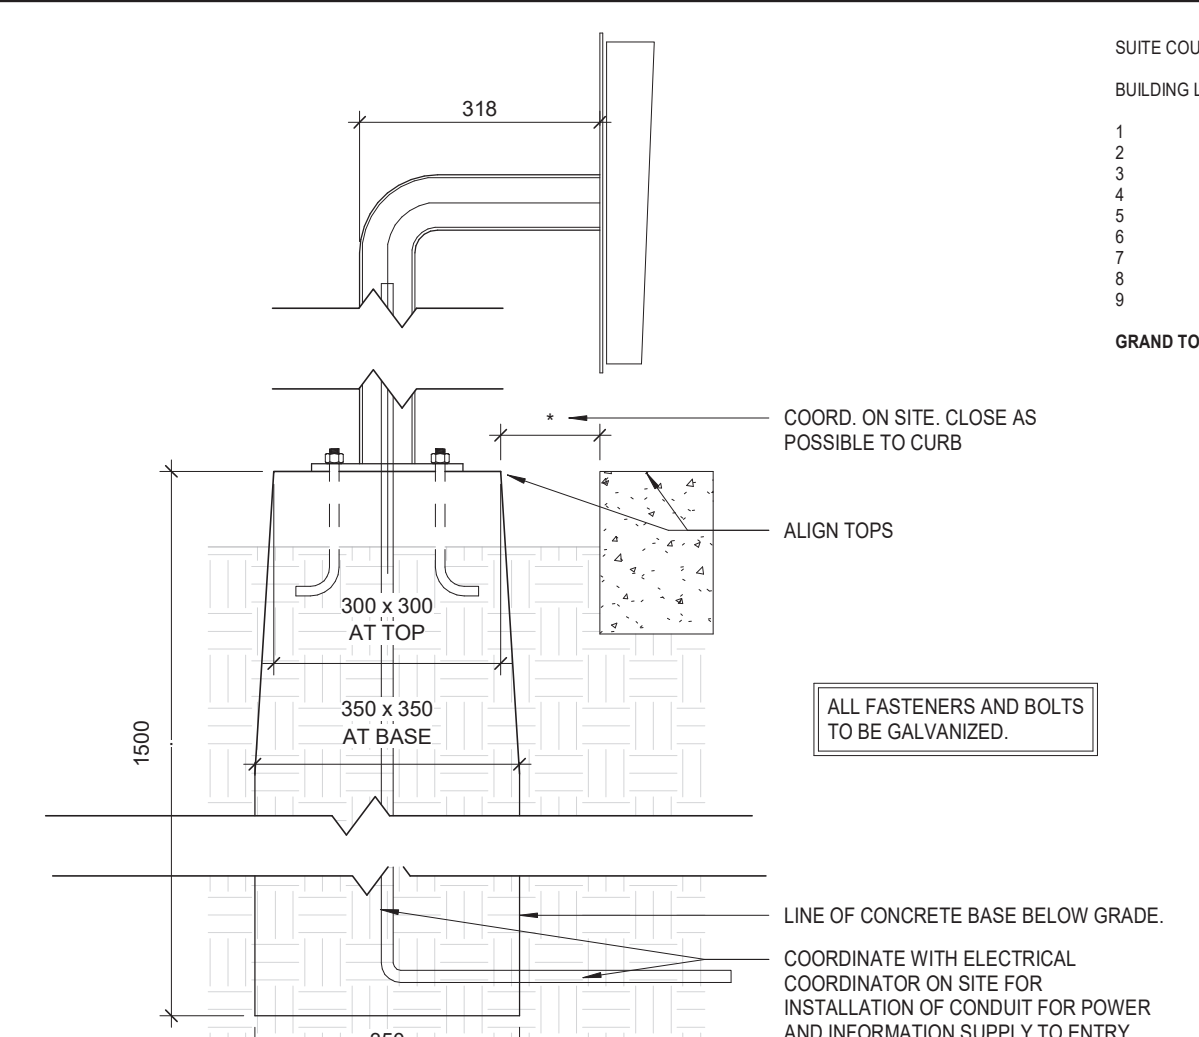

D5 SECTION - GARAGE DOOR ENTRY SYSTEM
SCALE: 1:10

SITE COUNT BUILDINGS C-D

BUILDING LEVEL	BACH	1 BED	2 BED	3 BED	4 BED	4 BEDS BATH	TOTAL
1	16	2	9	3	1	2	33
2	32	5	13	5	2	6	63
3	32	5	13	5	2	6	63
PHASE 1 Area: Gross Building (GB) - Area taken to outside of exterior wall


PHASE 2 Area