

**LEGEND**

- FFL FIRST FLOOR ELEVATION
- TOF TOP OF FOUNDATION
- BFL BASEMENT FLOOR ELEVATION
- USF UNDERSIDE OF FOOTING
- PROPERTY LINE
- CB CATCH BASIN
- MH STORM MANHOLE
- CB/MH CATCH BASIN/MANHOLE
- MH SANITARY MANHOLE
- FH FIRE HYDRANT
- x99.99 EXISTING GRADE ELEVATION
- 150mm BARRIER CURB
- ..... SILT FENCE BARRIER

**KEY PLAN**




No.	DATE	REVISION
3	MAY 6-24	ISSUED FOR APPROVAL
2	MAY 2-24	ISSUED FOR COORDINATION
1	DEC 21-23	ISSUED FOR APPROVAL

**D. B. GRAY ENGINEERING INC.**  
*Stormwater Management - Grading & Drainage - Storm & Sanitary Sewers - Watermain*  
 700 Long Point Circle 613-425-8044  
 Ottawa, Ontario d.gray@dbgrayengineering.com

Project  
**STACKED TOWNS**  
 BUILDING A - 20 UNITS  
 BUILDING B - 24 UNITS  
 2506 INNES ROAD  
 OTTAWA, ONTARIO

**EROSION & SEDIMENT CONTROL PLAN**

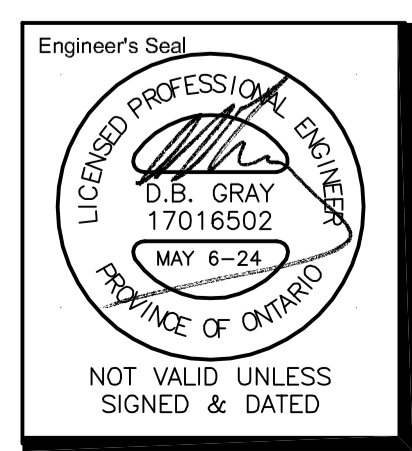

Drawn D.B.G.  
 H. Scale 1:200  
 V. Scale  
 Date Dec 21-23  
 Job No. 23087

Drawing No.  
**C-5**  
 of 10

REFER TO NOTES & SCHEDULES  
 ON DRAWINGS C-6 & C-7 & C-8