


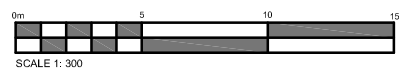


**LEGEND**

-  CONCRETE JERSEY BARRIERS
-  METAL CONSTRUCTION FENCING
-  CONSTRUCTION ACCESS GATES
-  EXISTING LANE MARKERS
-  SIDEWALK AROUND CONSTRUCTION ZONE
-  CONSTRUCTION STAGING ZONE
-  COVERED AND TARPED SIDEWALK
-  OVERHEAD PROTECTION
-  EXISTING COVERED ENTRANCE

**1 SITE PLAN**  
SCALE = 1 : 300



**200 ELGIN - CONSTRUCTION STAGING**

OTTAWA, ONTARIO

PLOT DATE: Monday, May 13, 2024

SCALE: 1:300



SHEET #  
CS-1