



STANDARD DECIDUOUS TREE PLANTING

D1

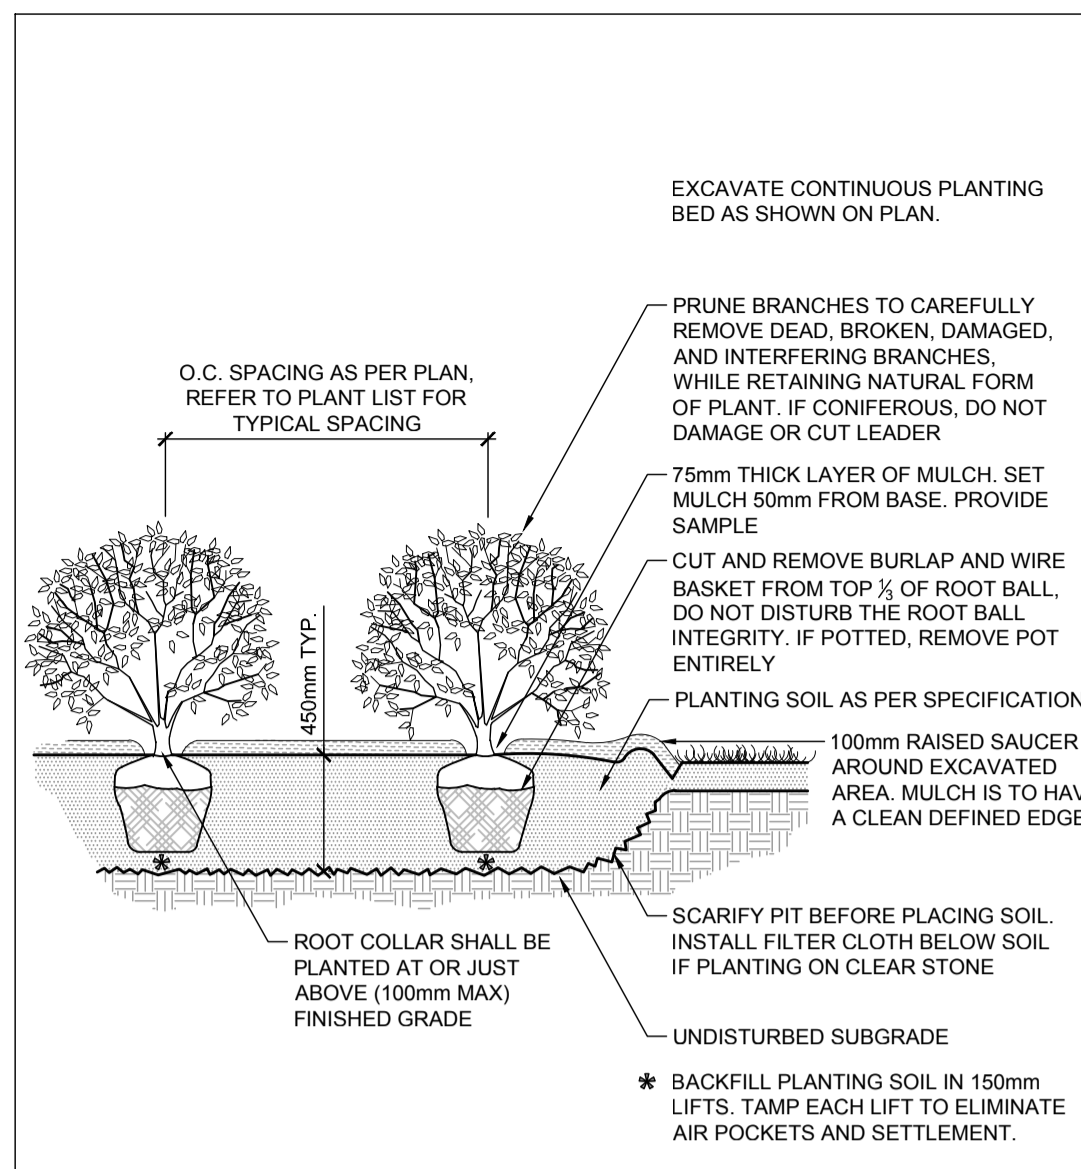


SHRUB AND PERENNIAL PLANTING

D2

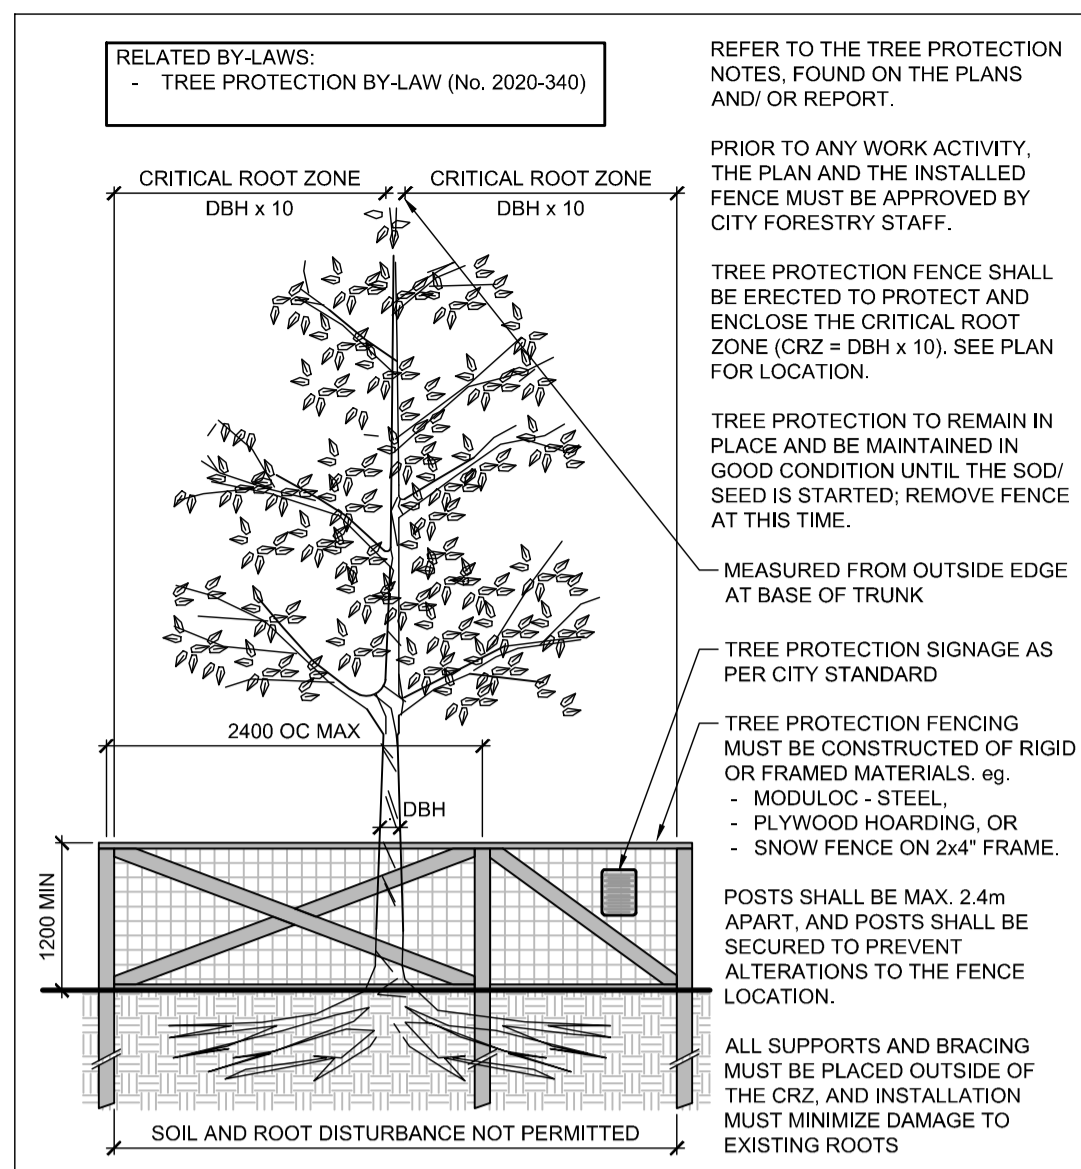

TREE PROTECTION FENCE

D3

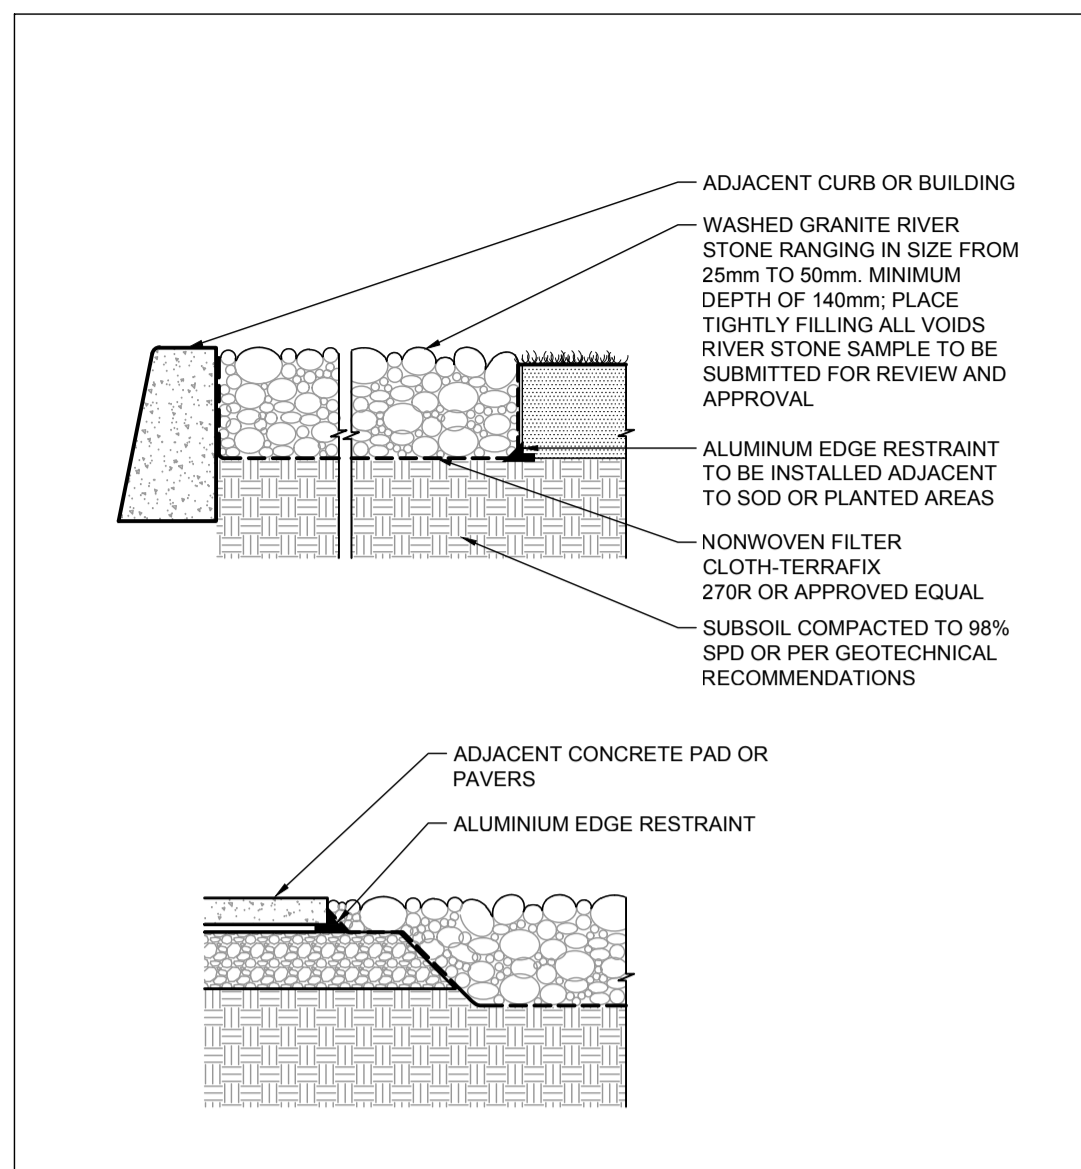

RIVER STONE DETAIL

D4


NOTE:
THE POSITION OF ALL POLE LINES, CONDUITS, WATERMANS, SEWERS AND OTHER UNDERGROUND AND OVERGROUND UTILITIES AND STRUCTURES IS NOT NECESSARILY SHOWN ON THE CONTRACT DRAWINGS, AND WHERE SHOWN, THE ACCURACY OF THE POSITION OF SUCH UTILITIES AND STRUCTURES IS NOT GUARANTEED. BEFORE STARTING WORK, DETERMINE THE EXACT LOCATION OF ALL SUCH UTILITIES AND STRUCTURES AND ASSUME ALL LIABILITY FOR DAMAGE TO THEM.

Owner:
Regional Group
c/o Evan Garfinkel
1737 Woodward Drive
Ottawa, ON K2C 0P9
Phone: 613-230-2100

No.	REVISION	DATE	BY
6.	REVISED PER CITY COMMENTS	NOV 29/24	RGJ
5.	RE-ISSUED FOR SITE PLAN APPROVAL	OCT 17/24	RGJ
4.	ISSUED FOR SITE PLAN APPROVAL	AUG 14/24	RGJ
3.	ISSUED FOR COORDINATION	AUG 8/24	RGJ
2.	ISSUED FOR COORDINATION	JULY 4/24	RGJ
1.	ISSUED FOR DISCUSSION	APR 26/24	RGJ

SCALE	DESIGN
	TCB
	CHECKED
	RGJ
	DRAWN
	TCB
	CHECKED
	KW
	APPROVED
	RGJ

FOR REVIEW ONLY

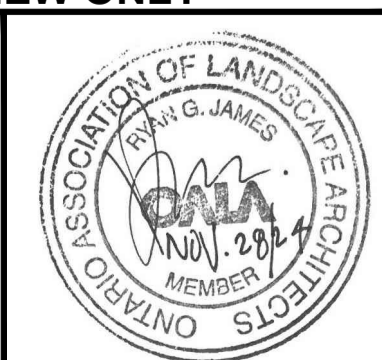

IFS ASSOCIATES
Andrew K. Boyd, R.P.F.
Consulting Urban Forester
P.O. Box 13593, Kanata,
Ontario, Canada K2K 1X6
Telephone (613) 838-5717
Website www.ifsassociate.ca

NOVATECH
Engineers, Planners & Landscape Architects
Suite 200, 240 Michael Cowpland Drive
Ottawa, Ontario, Canada K2M 1P6
Telephone (613) 254-9643
Facsimile (613) 254-5867
Website www.novatech-eng.com

LOCATION CITY OF OTTAWA GREYSTONE VILLAGE		PROJECT No. 114025-00
DRAWING NAME 295 AND 355 DESCHÂTELETS AVE. LANDSCAPE DETAILS		REV # 6
		DRAWING No. 114025-FT-D1

NOT FOR CONSTRUCTION

M:\2014\114025\CAD\Landscape\SPA - Subdivision\Forecourt Towns\114025-FT-L.dwg, L3, 12/3/2024 1:27:12 PM, DWG To PDF.pc3

M:\2014\114025\CAD\Landscape\SPA - Subdivision\Forecourt Towns\114025-FT-L.dwg, L3, Dec 03, 2024, 1:19pm, lbarakle