


CANOPY EQUIPMENT LEGEND

AP	ACCESS PANEL	IB	ILLUMINATED BAR
BOL	BOLLARD	IP	ILLUMINATED PECTEN
CSU	CAR SERVICING UNIT	NIF	NON-ILLUMINATED FASCIA
DISP	FUEL PUMP DISPENSER	NIP	NON-ILLUMINATED PECTEN
DN	DISPENSER NUMBERS	FAA	FALL ARREST ANCHOR
FE	FIRE EXTINGUISHER	RD	ROOF DRAIN

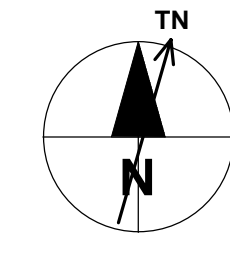

REGISTRATION


ISSUE/REVISION

IR	DATE	DESCRIPTION
B	2024-12-06	ISSUED FOR SPA PHASE 3 REVIEW
A	2024-11-27	ISSUED FOR CLIENT REVIEW (SPC COMMENTS)

DRAWN BY

PE

KEY PLAN

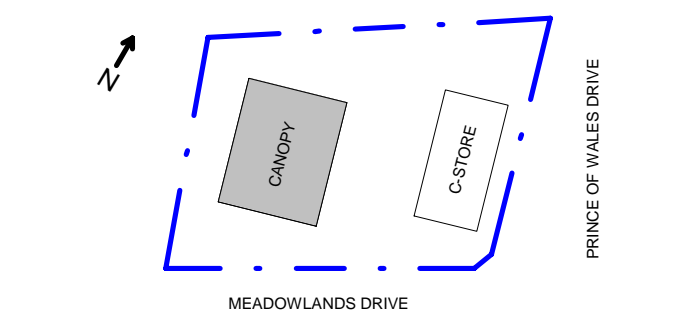

GLOBAL PROJECT ID NUMBER

CAN00650

SHEET TITLE

CANOPY
 FUEL PUMP PLAN, DETAILS

CTM DESIGN FILE NAME

2024072_ A101.2

SHEET NUMBER

A101.2

This drawing has been prepared for the use of AECOM's client and may not be used, reproduced or relied upon by third parties, except as agreed by AECOM and its client, as required by law or for use by governmental reviewing agencies. AECOM accepts no responsibility, and denies any liability whatsoever, to any party that modifies this drawing without AECOM's express written consent. Do not scale this document. All measurements must be obtained from the stated dimensions.