
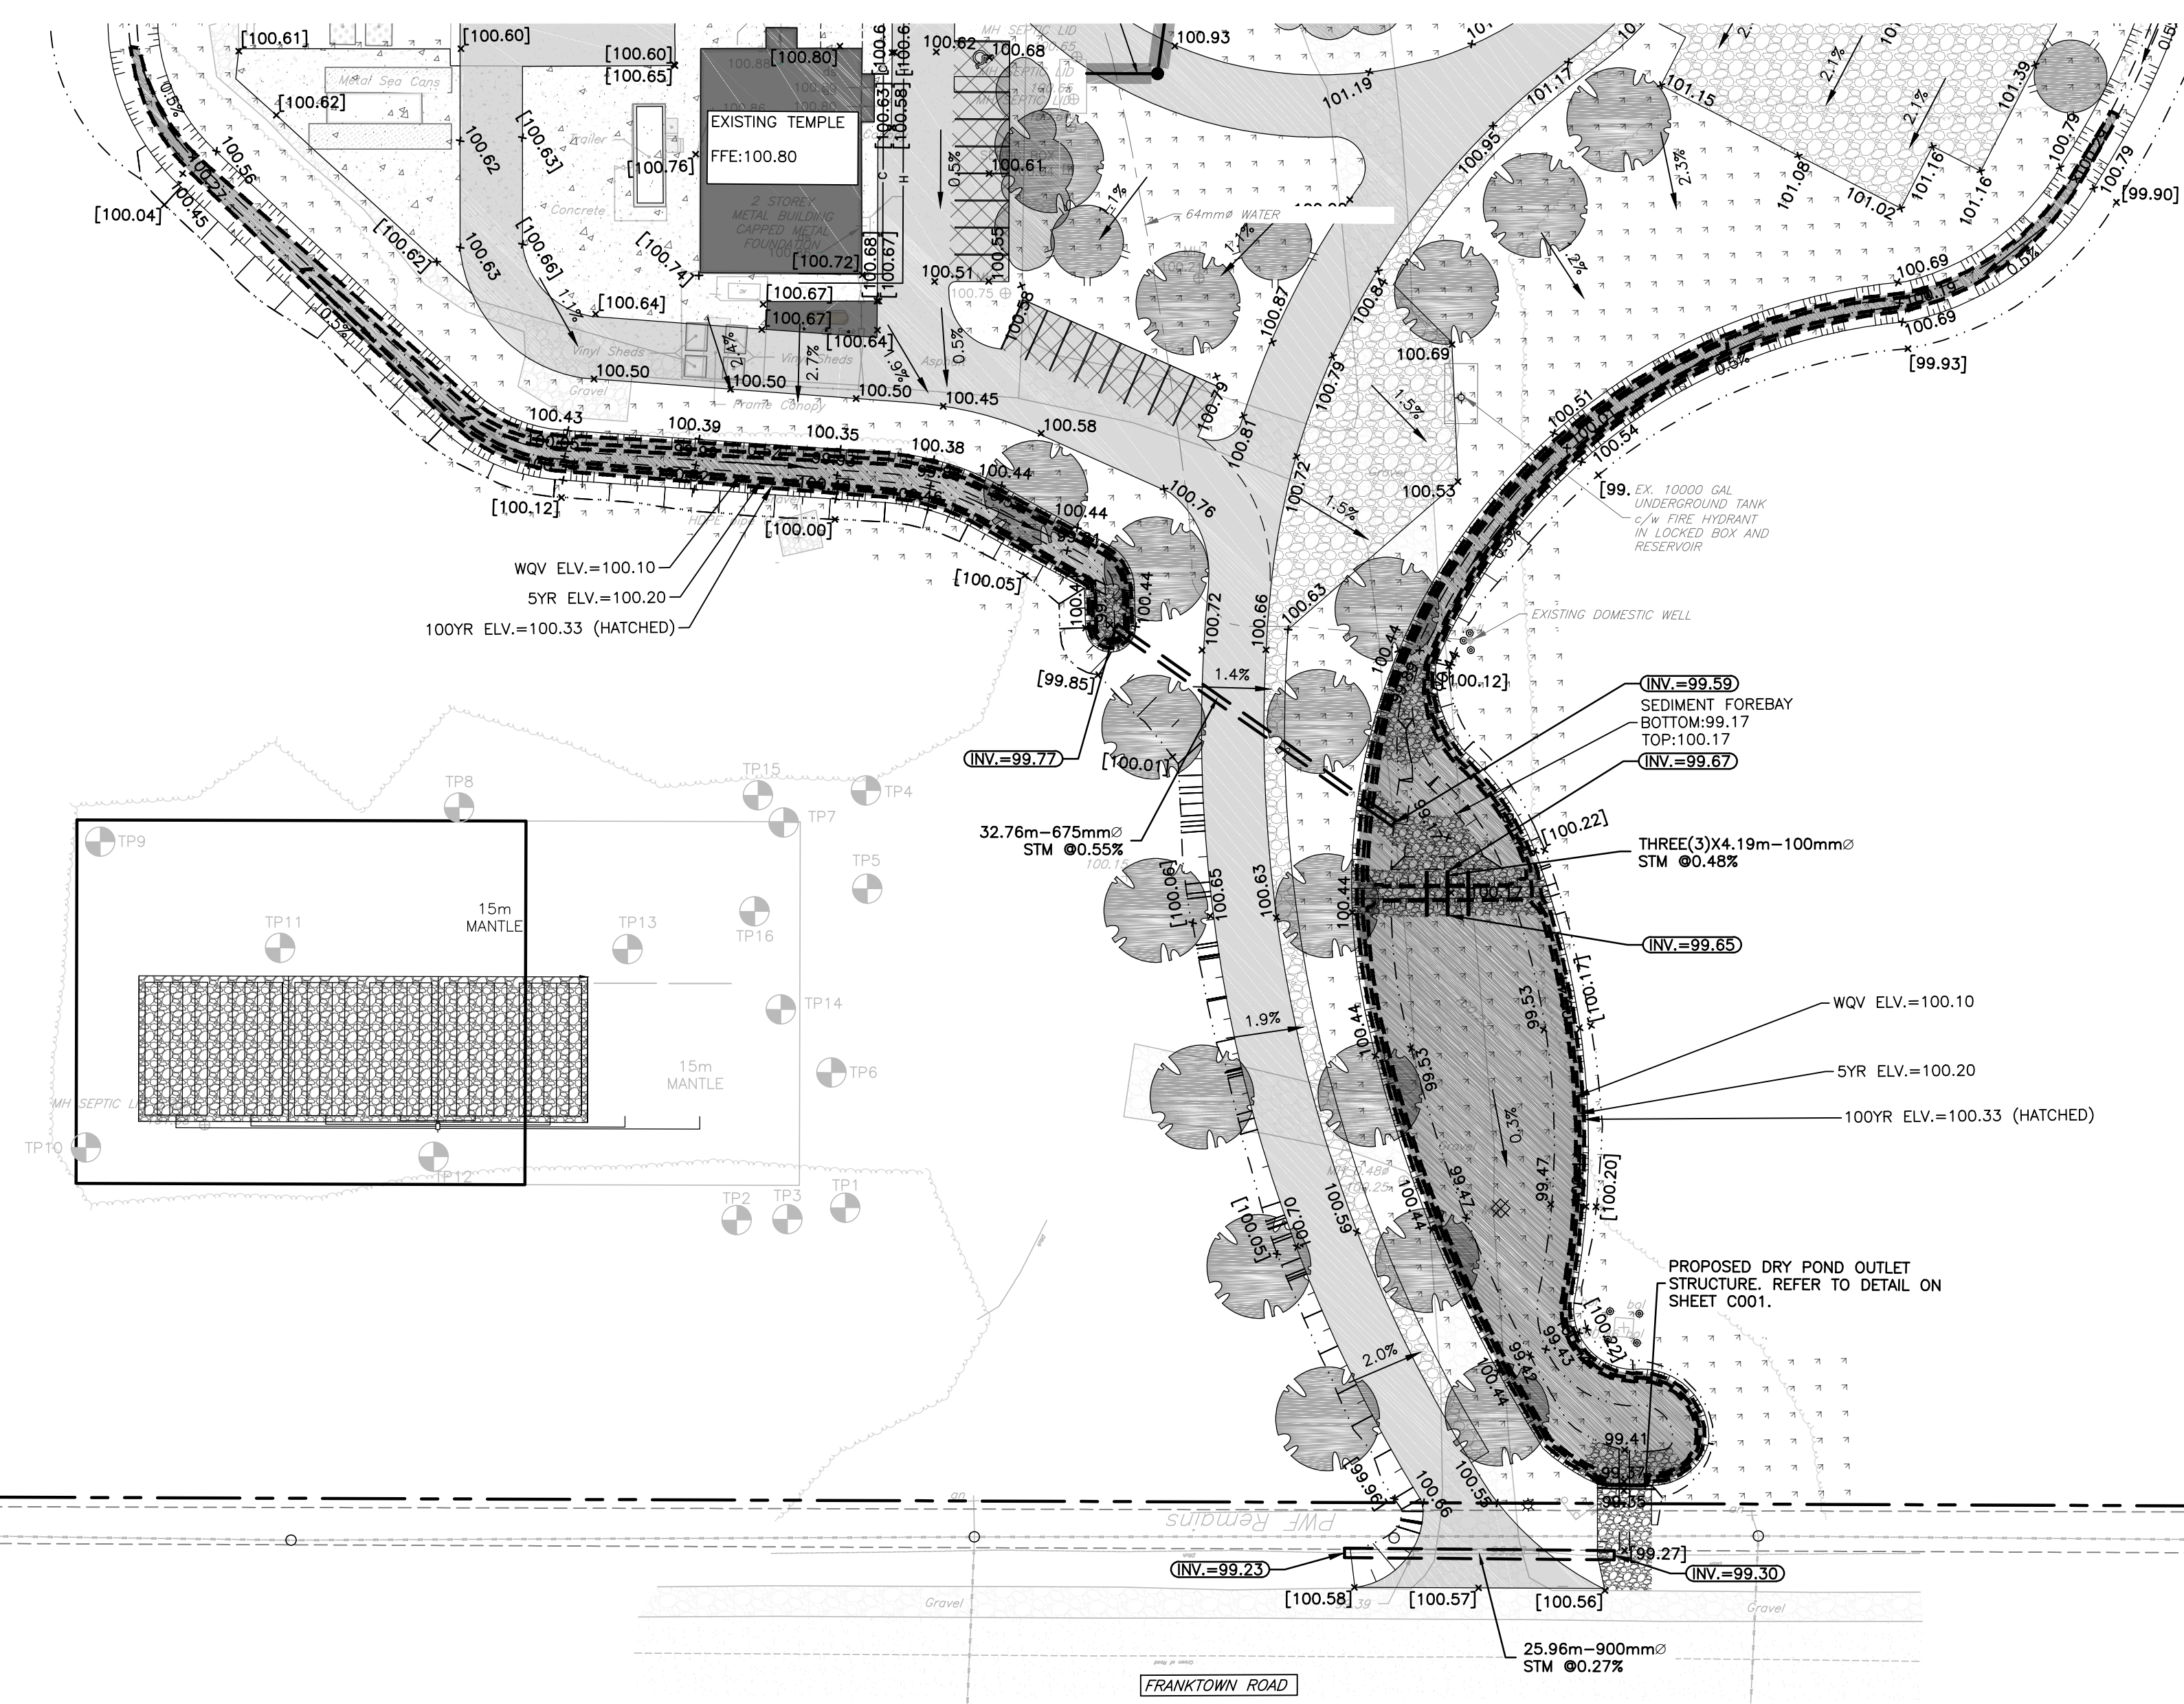


LEGEND

- PROPERTY LINE
- ONSITE OVERLAND FLOW ROUTE
- EXTERNAL OVERLAND FLOW ROUTE
- AREA NO. 0.184, AREA IN HECTARES, RUNOFF COEFFICIENT 0.79
- CATCHMENT AREA

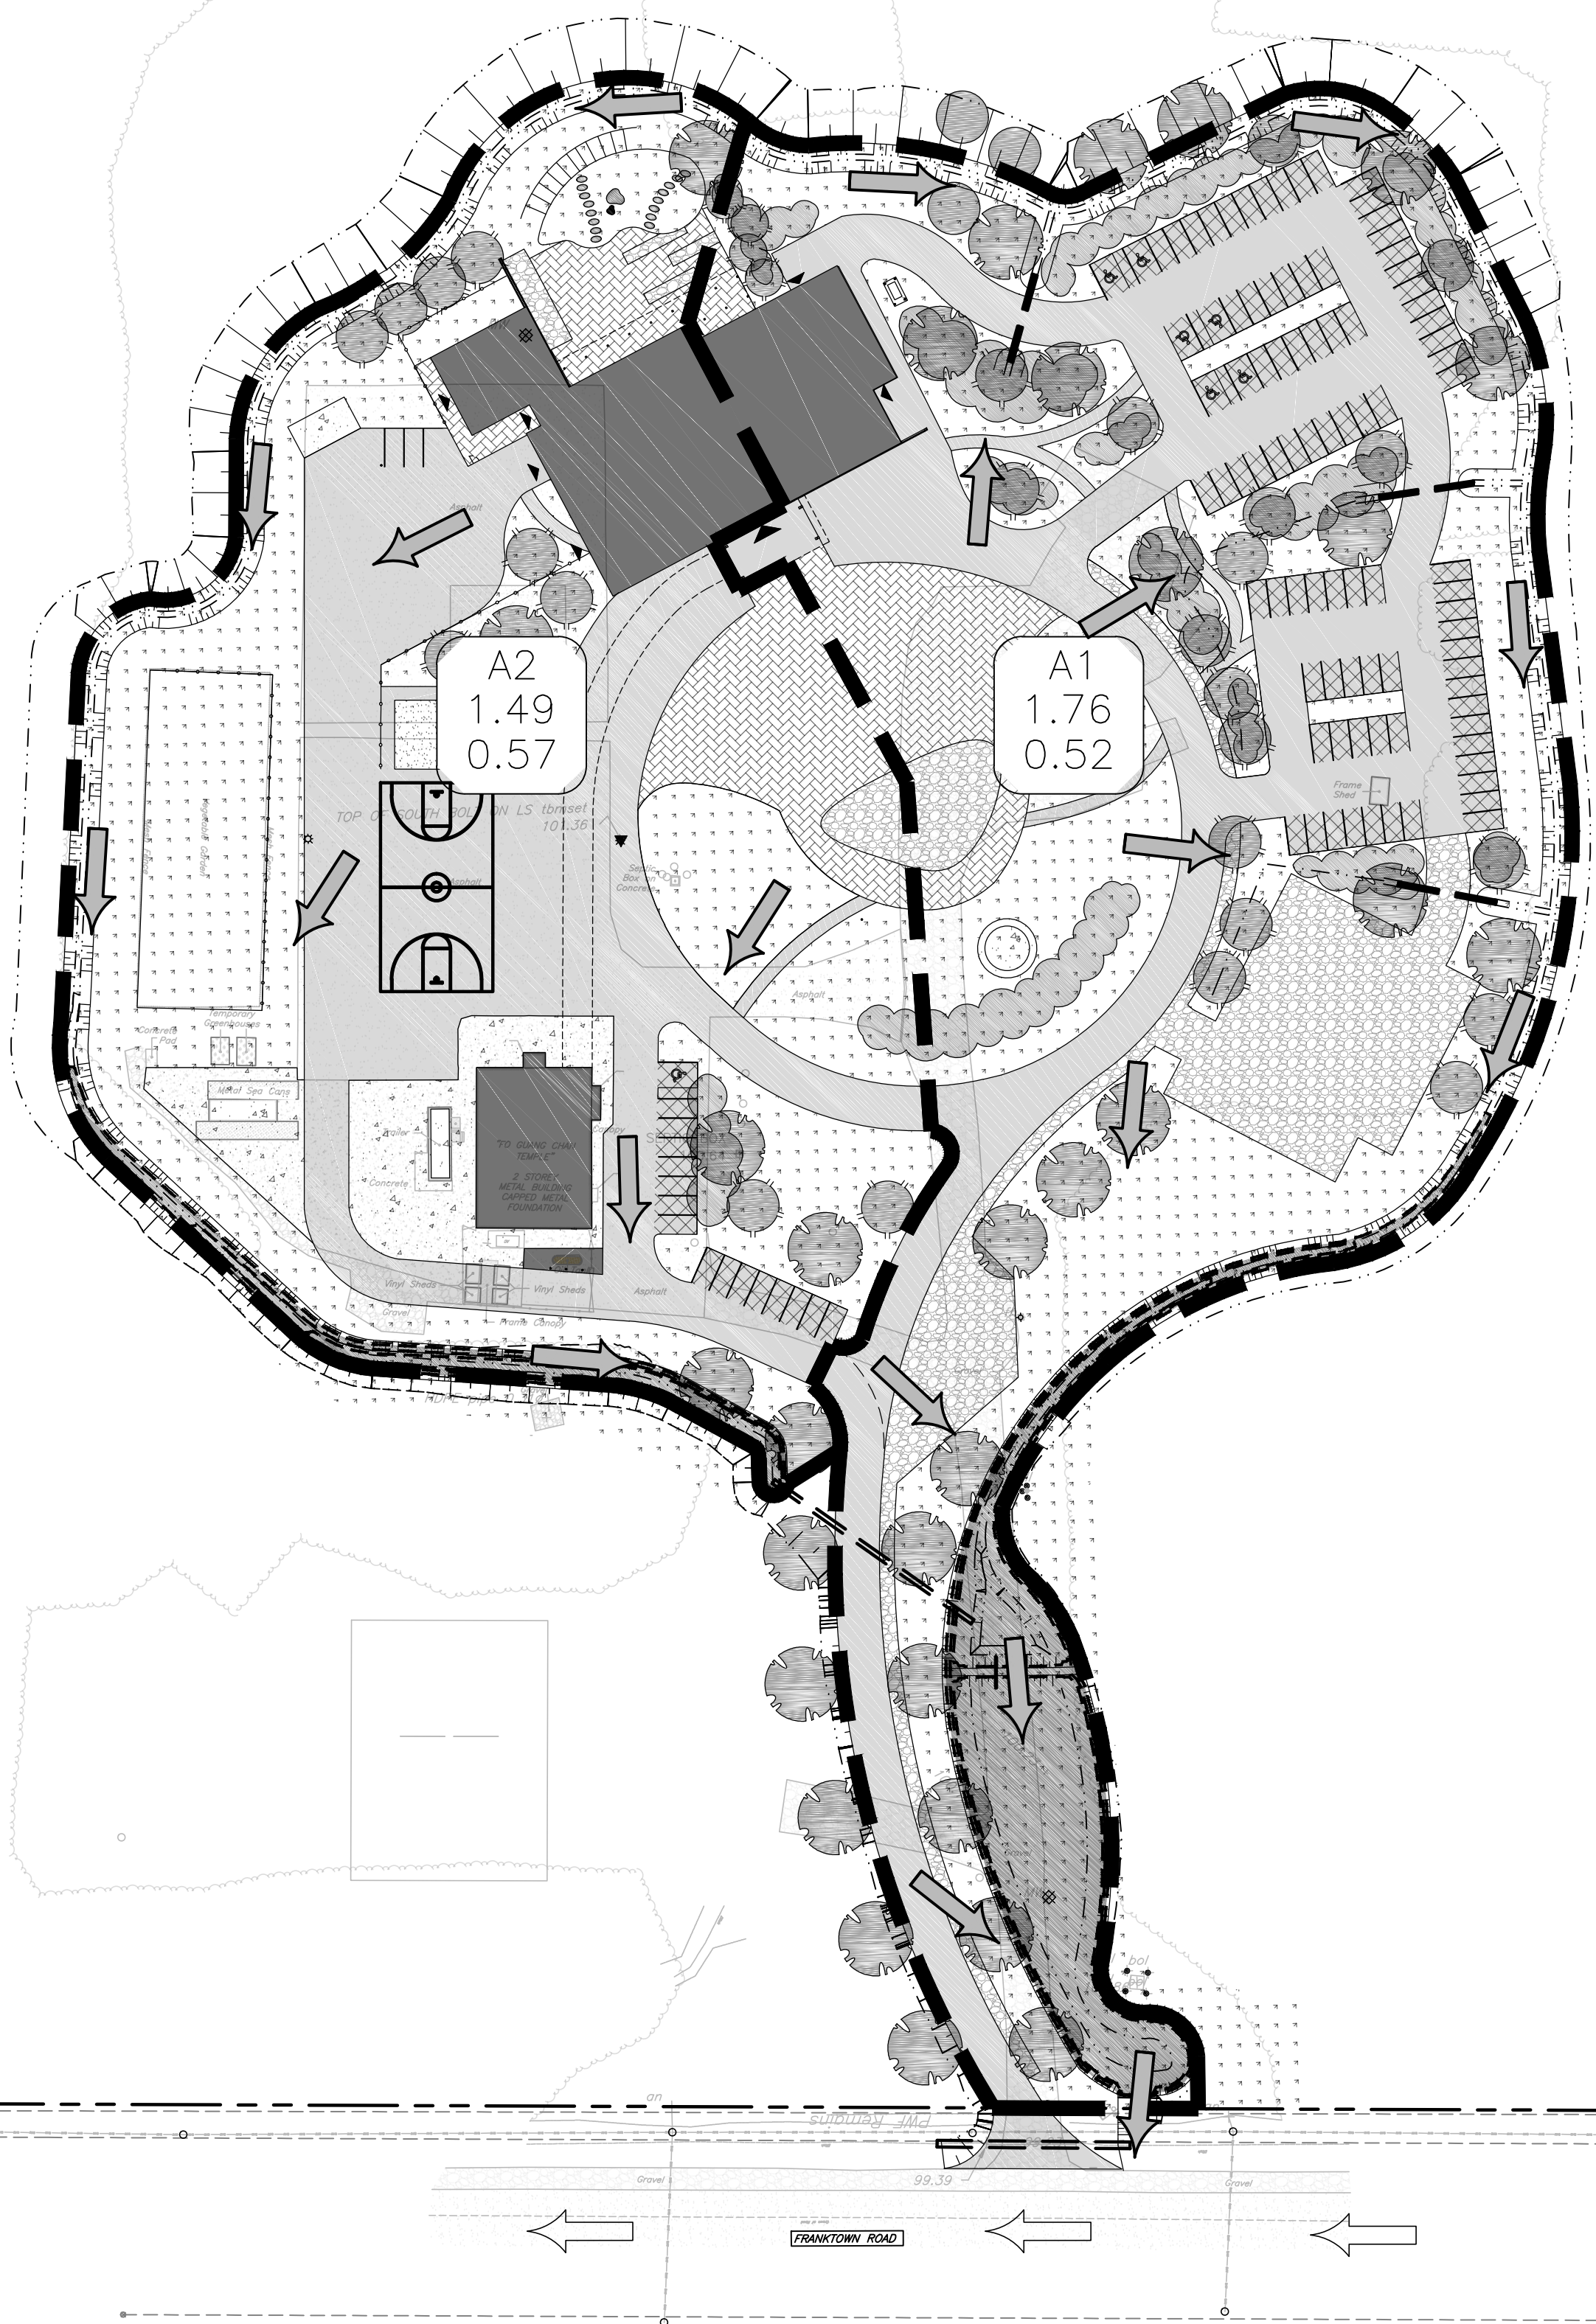




File: \\exp\proj\2024\24-08-0001\24-08-0001.dwg, Date: 2024/12/18 10:52:49 AM, User: perry, Plot: 2024/12/18 10:52:49 AM, Plot Device: \\exp\plotters\24-08-0001.ctb, Plot Path: \\exp\plotters\24-08-0001.ctb, Plot Scale: 1:1, Plot Orientation: Landscape, Plot Size: A0, Plot Title: 2024/12/18 10:52:49 AM, Plot User: perry, Plot Job: 24-08-0001, Plot Sheet: 5 of 5, Plot Status: Success

CAUTION
THE POSITION OF ALL POLE LINES, CONDUITS, WATERMANS, SEWERS AND OTHER UNDERGROUND AND OVERGROUND UTILITIES AND STRUCTURES IS NOT NECESSARILY SHOWN ON THE CONTRACT DRAWINGS, AND WHERE SHOWN, THE ACCURACY OF THE POSITION OF SUCH UTILITIES AND STRUCTURES IS NOT GUARANTEED. BEFORE STARTING WORK, DETERMINE THE EXACT LOCATION OF ALL SUCH UTILITIES AND STRUCTURES AND ASSUME ALL LIABILITY FOR DAMAGE TO THEM.

JOB BENCH MARK JBM ▲
TOP OF SOUTH BOLT ON LIGHT STANDARD
ELEVATION=101.36

REV	REVISION DESCRIPTION	DATE	BY	APPD
1	ISSUED FOR SPA	18/12/24	AGJ	AKJ

REV	REVISION DESCRIPTION	DATE	BY	APPD
1	ISSUED FOR SPA	18/12/24	AGJ	AKJ

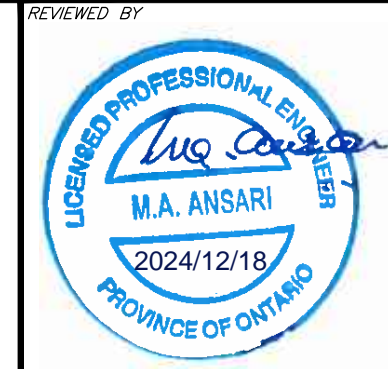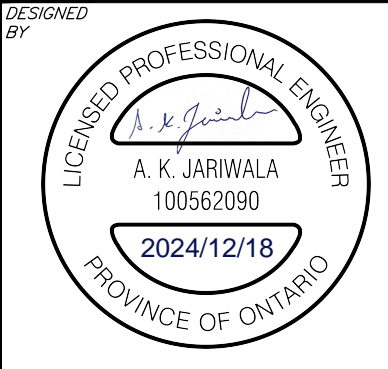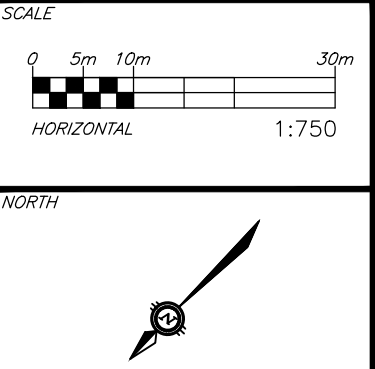

GRC ARCHITECTS
47 CLARENCE STREET, SUITE 401
OTTAWA, ON. K1N 9K1
613.241.8203

exp Services Inc.
1-813-688-1899 | 1-613-225-7330
305 Commercial Drive, Unit 100
Ottawa, ON K2B 8R6
Canada
www.exp.com

• BUILDINGS • EARTH & ENVIRONMENT • ENERGY •
• INDUSTRIAL • INFRASTRUCTURE • SUSTAINABILITY •

BASEPLAN	PROJECT
AGJ	IBPS FO GUAN SHAN TEMPLE
AKJ	6888 FRANKTOWN ROAD
AA	OTTAWA, ONTARIO.
AGJ	DATE: 25/08/23
AJ	C500
AA	

POST-DEVELOPMENT CATCHMENTS

PROJECT No. OTT-22027645-AG
SURVEY: MCINTOSH PERRY
DATE: 25/08/23
DRAWING No. C500