



# CONCEPT PLAN - PHASE 1 & 2 SHARED AMENITY SPACE

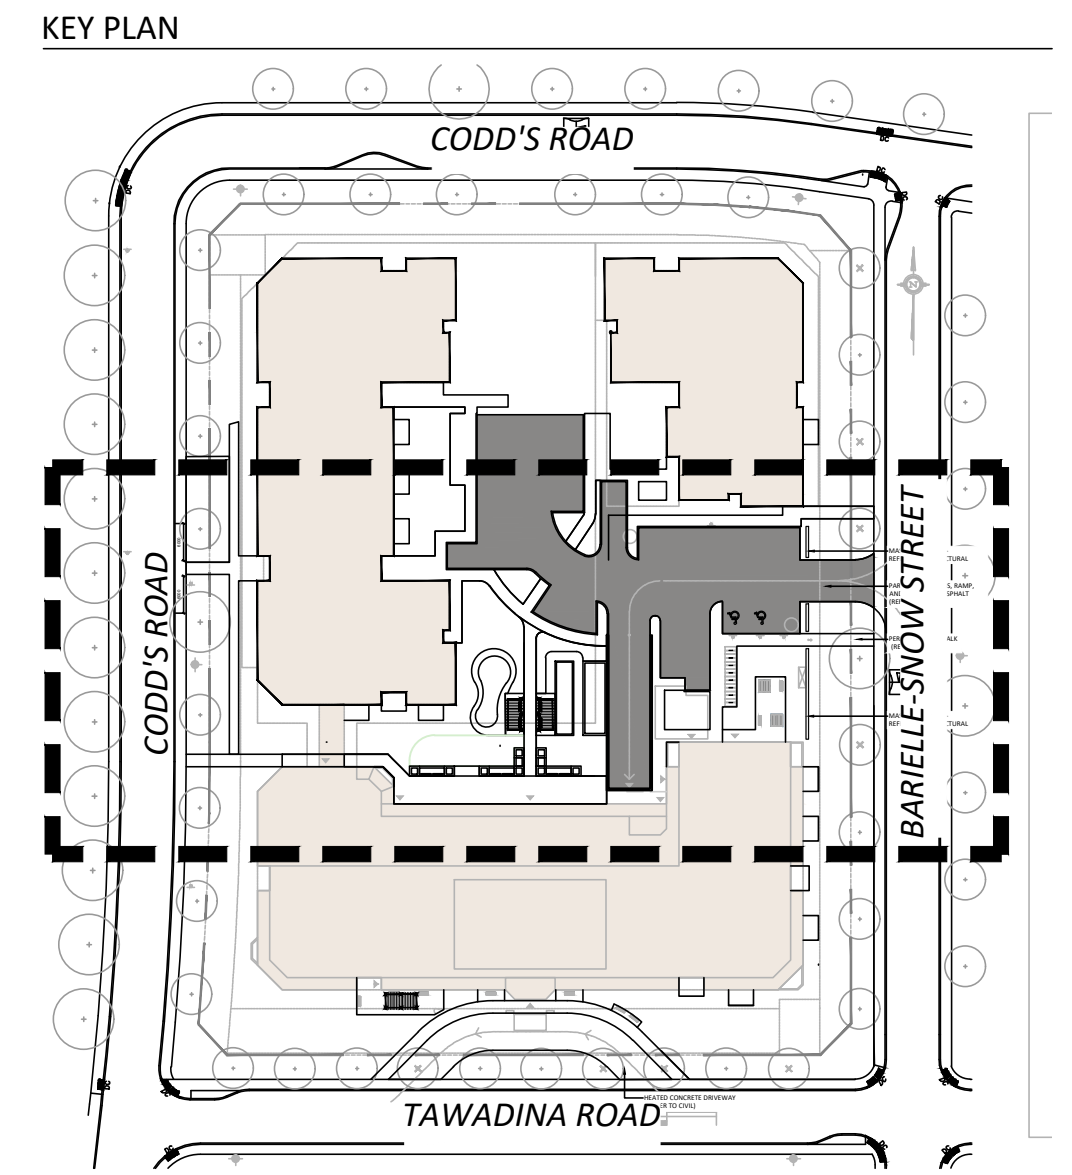

- LEGEND**
- PROPERTY LINE
  - PHASE 1/2 AMENITY AREA
  - PARKING GARAGE EXTENTS
  - MASONRY SCREEN (SEE ARCH)
  - ORNAMENTAL FENCE
- PLANTING**
- STREET TREES (BY OTHERS)
  - LARGE DECIDUOUS TREE
  - MEDIUM DECIDUOUS TREE
  - MULTI-STEM SHRUB
  - SODDING
  - ARTIFICIAL TURF
  - SHRUB/PERENNIAL BEDS
  - BIORETENTION AREA
- PAVING**
- ASPHALT PAVING
  - UNIT PAVERS
  - CONCRETE

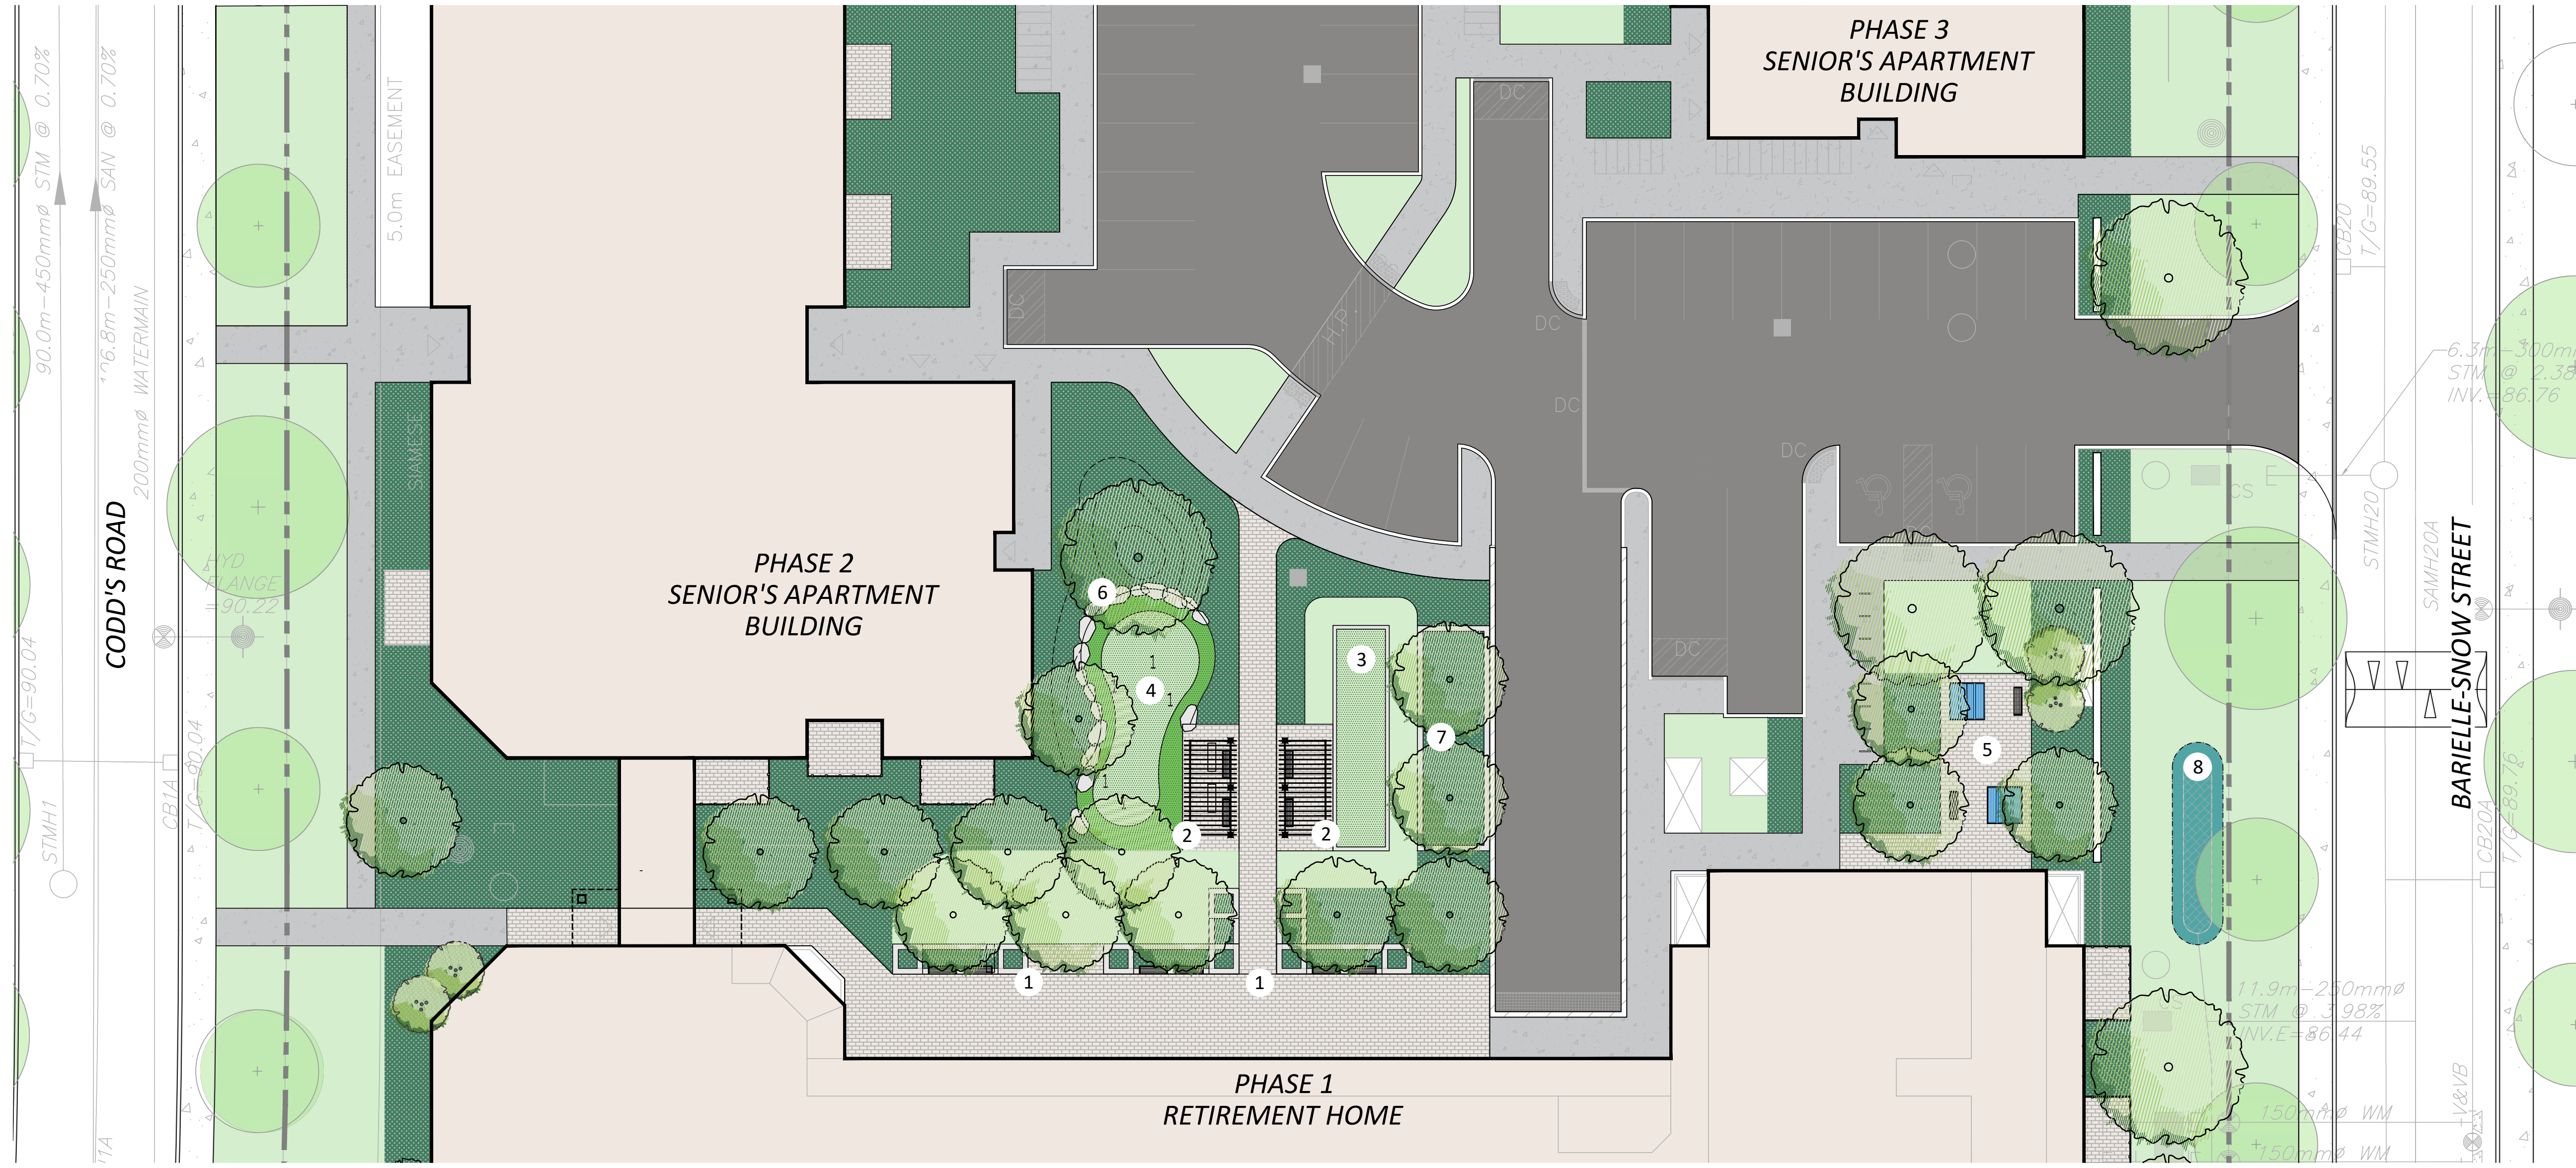

1 PRECAST CONCRETE PLANTERS WITH SEATING



2 PERGOLA



3 BOCCIE COURT (ARTIFICIAL TURF)



4 PUTTING GREEN (ARTIFICIAL TURF)



5 STAFF AMENITY AREA



6 BERMED/ RAISED PLANTING (OVER PARKING GARAGE)



8 LID PLANTING - BIORETENTION AREAS

