


GROUND FLOOR (COMMERCIAL)

APPROVED
 By herweydo at 4:04 pm, Oct 31, 2018



DON HERWEYER, MCIP, RPP
 MANAGER, DEVELOPMENT REVIEW - SOUTH
 PLANNING, INFRASTRUCTURE & ECONOMIC
 DEVELOPMENT DEPARTMENT, CITY OF OTTAWA

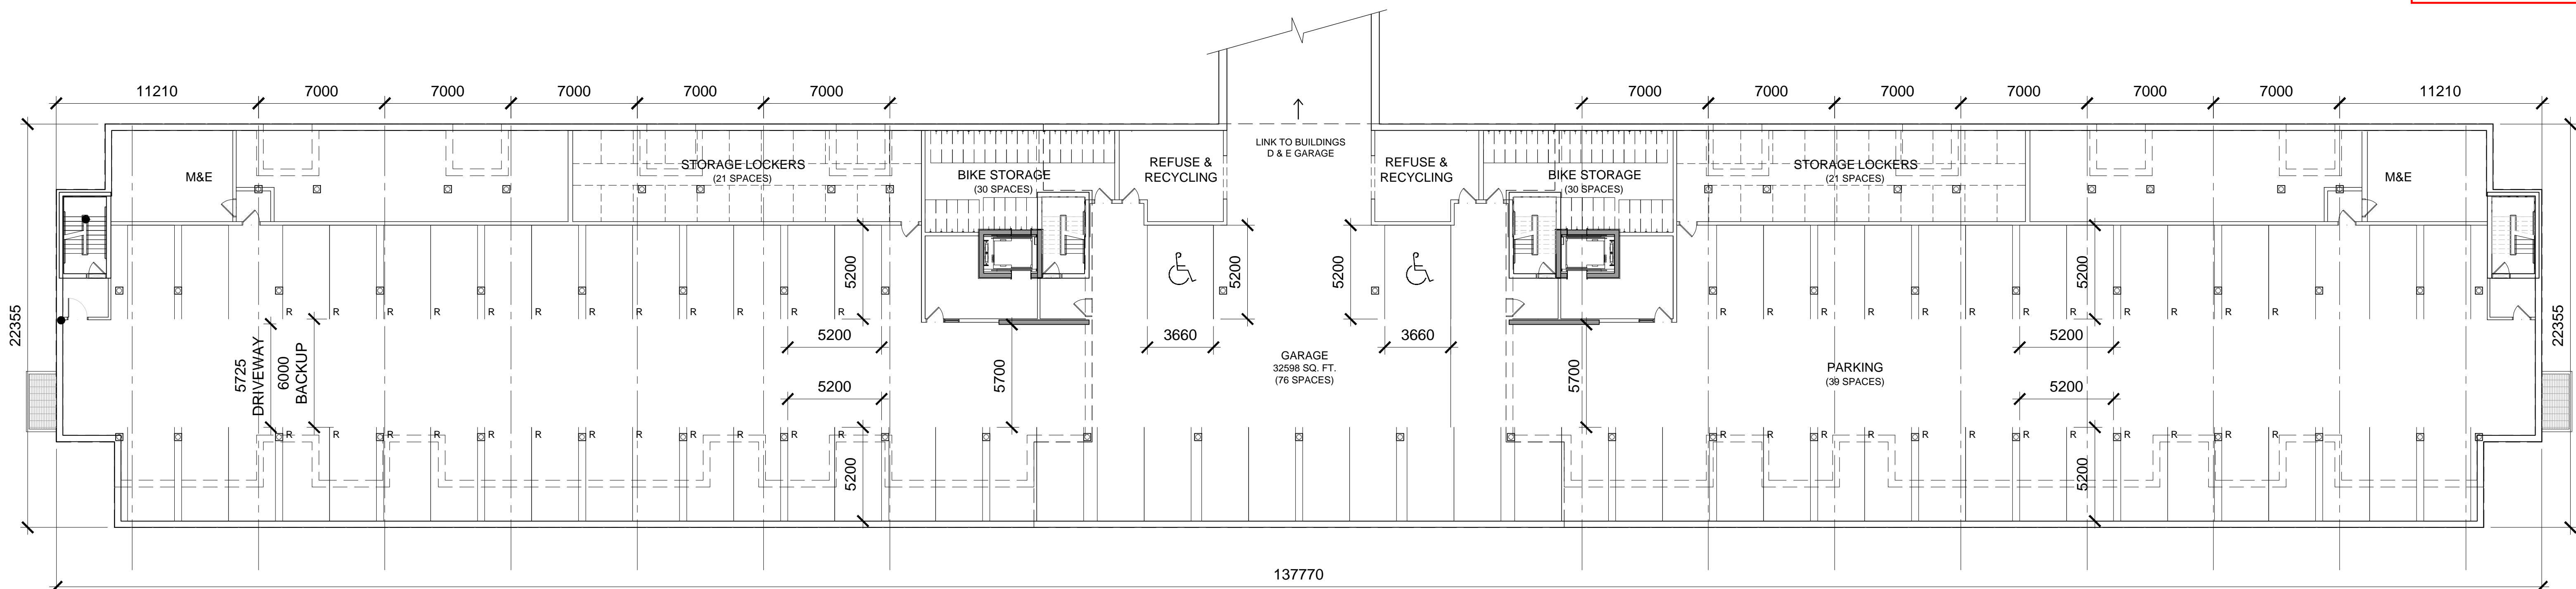

PARKING LEVEL

