


P1

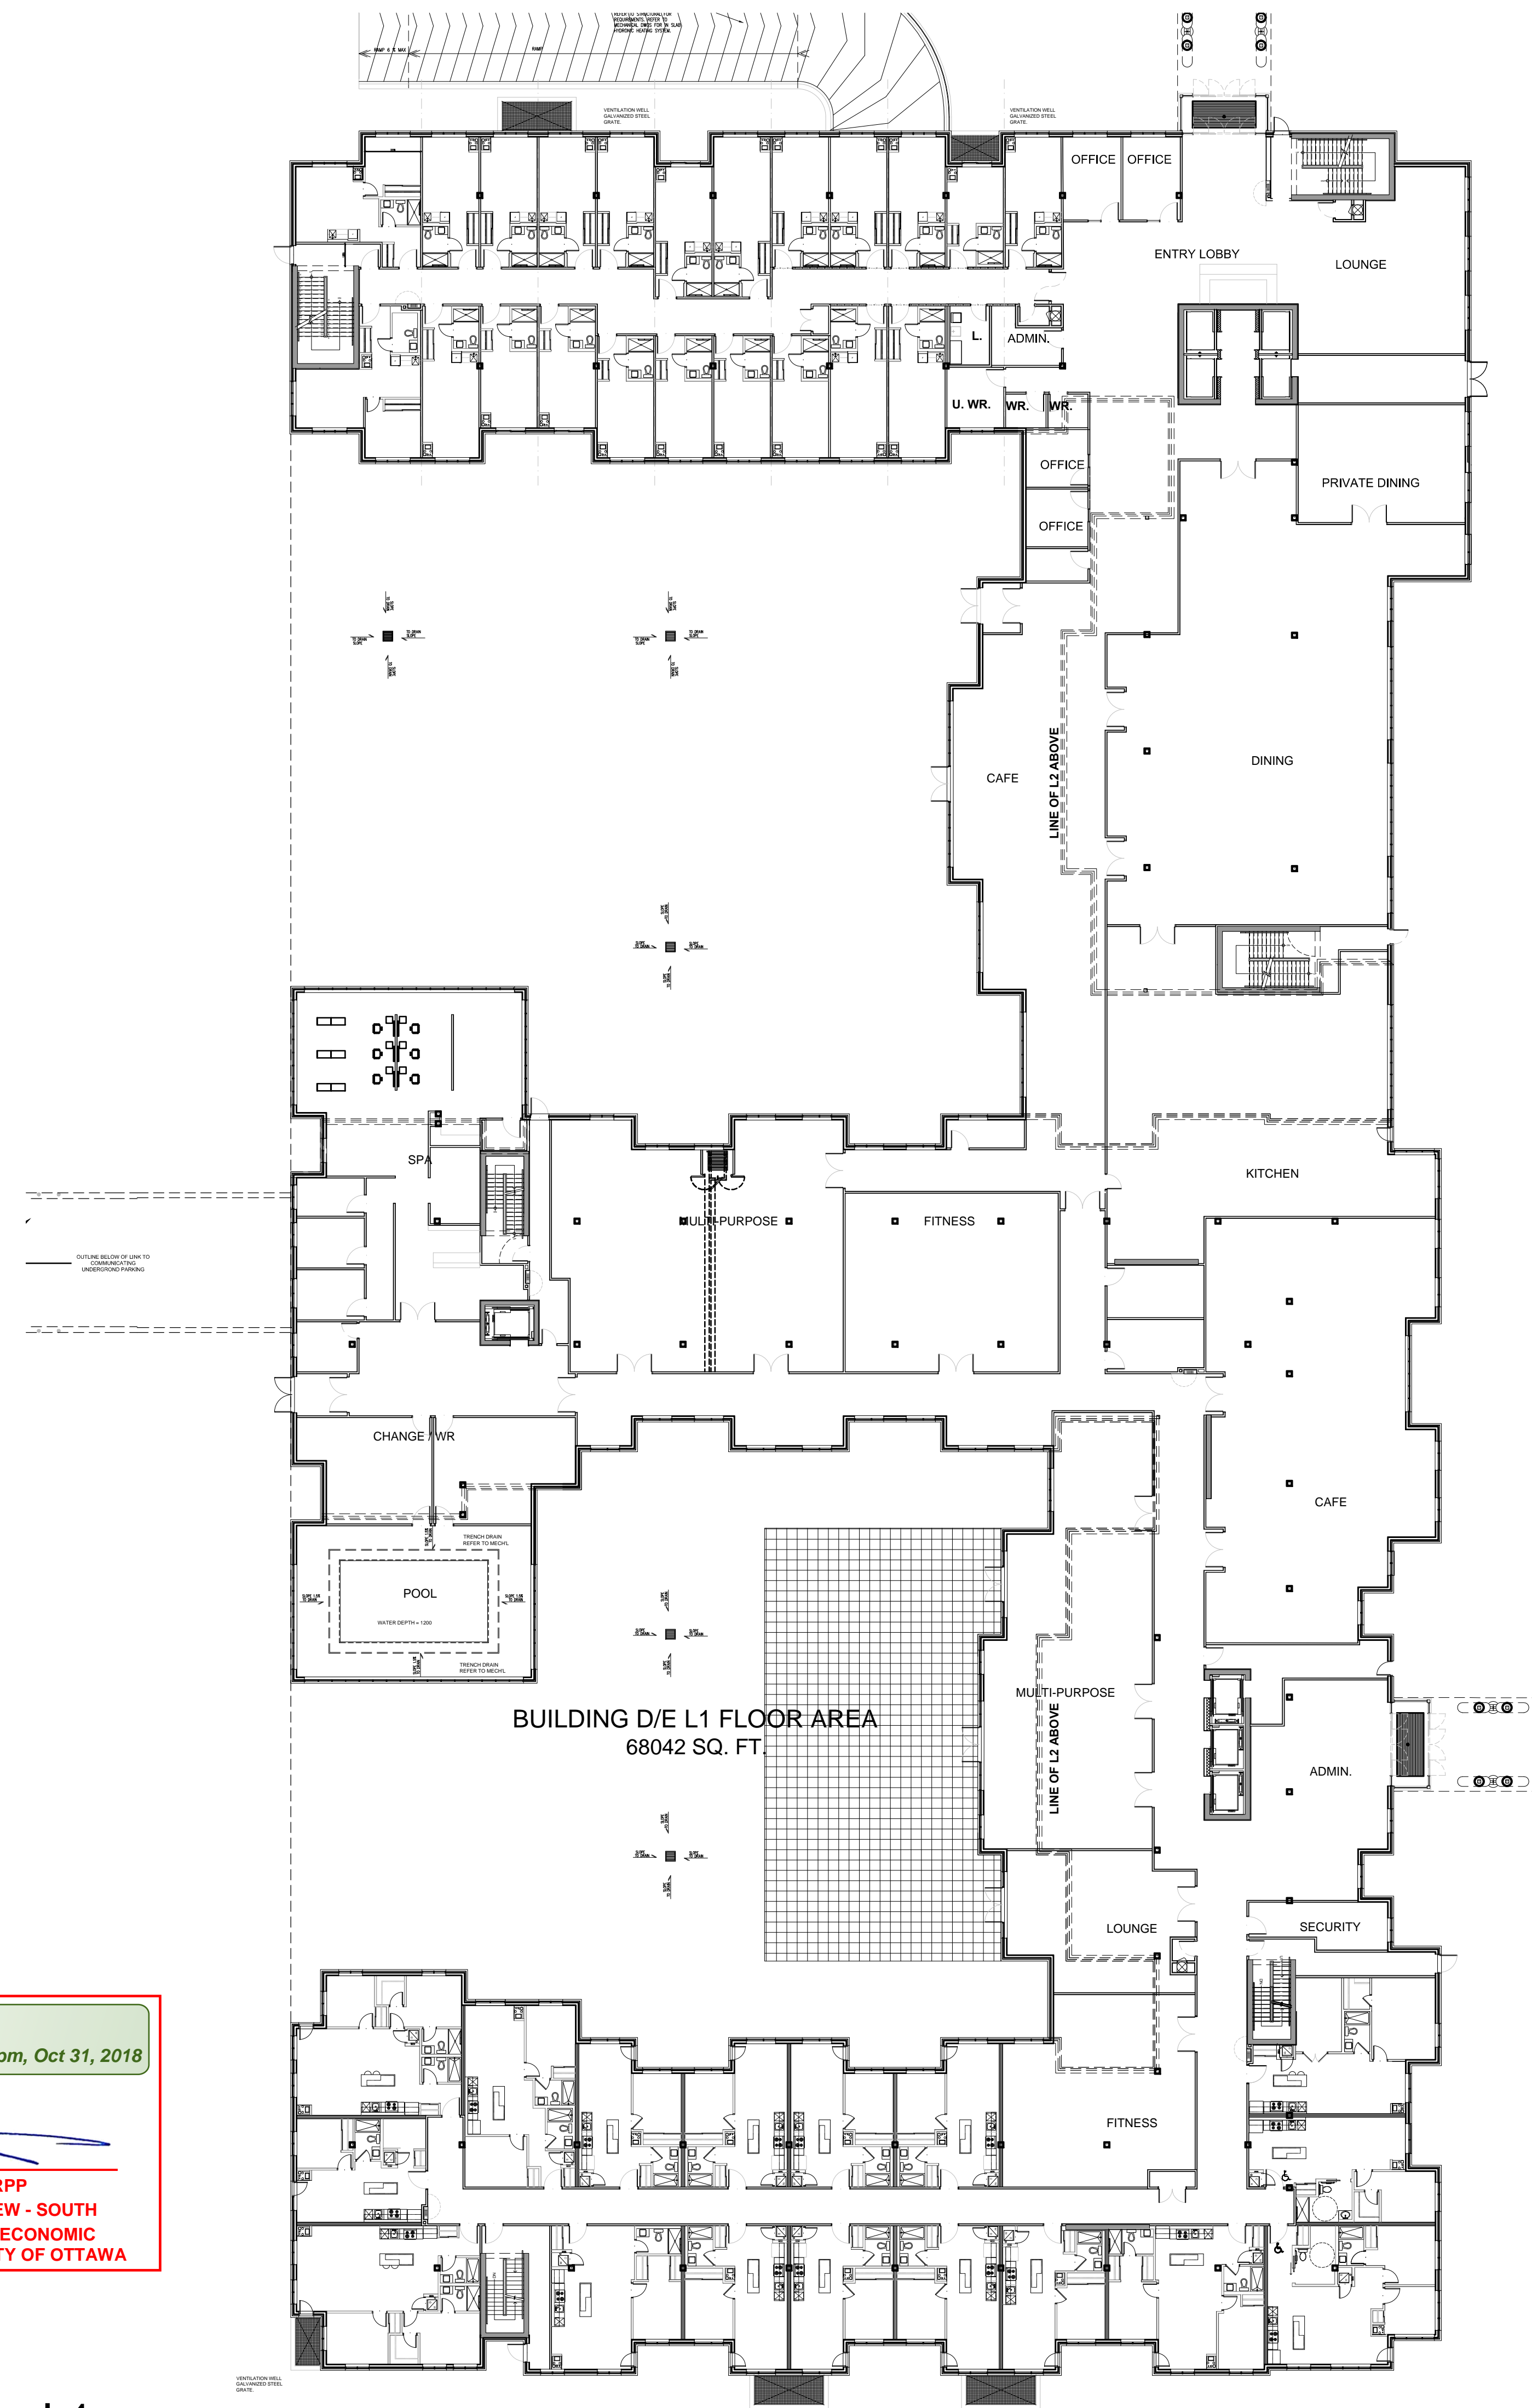

L1

**APPROVED**  
 By herweyerd at 4:08 pm, Oct 31, 2018

*Don Herweyer*

DON HERWEYER, MCIP, RPP  
 MANAGER, DEVELOPMENT REVIEW - SOUTH  
 PLANNING, INFRASTRUCTURE & ECONOMIC  
 DEVELOPMENT DEPARTMENT, CITY OF OTTAWA

