


LEGEND:

- 01 BLACK BRICK - BUFF FINISH
- 02 ASPHALT SHINGLES
- 03 METAL GARAGE DOOR - WOOD FINISH
- 04 WOOD SIDING - BEIGE COLOUR
- 05 PRE-FINISHED METAL TRIM
- 06 MAIN ENTRY DOOR
- 07 WHITE STONE - SANDBLAST FINISH



**BUILDING TYPE 'A-1 & A-2'**  
FRONT ELEVATION

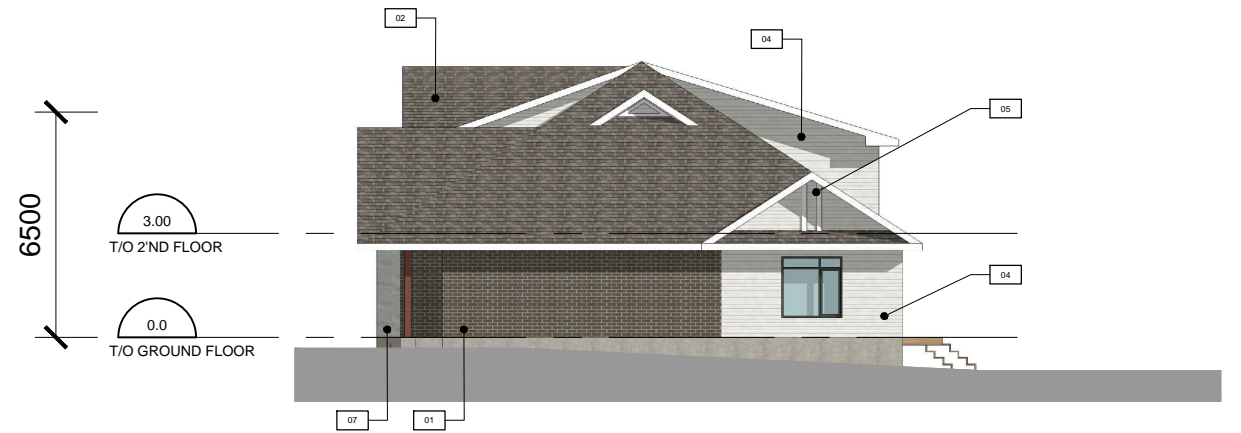

**BUILDING TYPE 'A-1 & A-2'**  
SIDE ELEVATION



**BUILDING TYPE 'A-3'**  
FRONT ELEVATION



**BUILDING TYPE 'A-3'**  
SIDE ELEVATION