



GROUND FLOOR PLAN
GFA: 4912 SQ. FT.

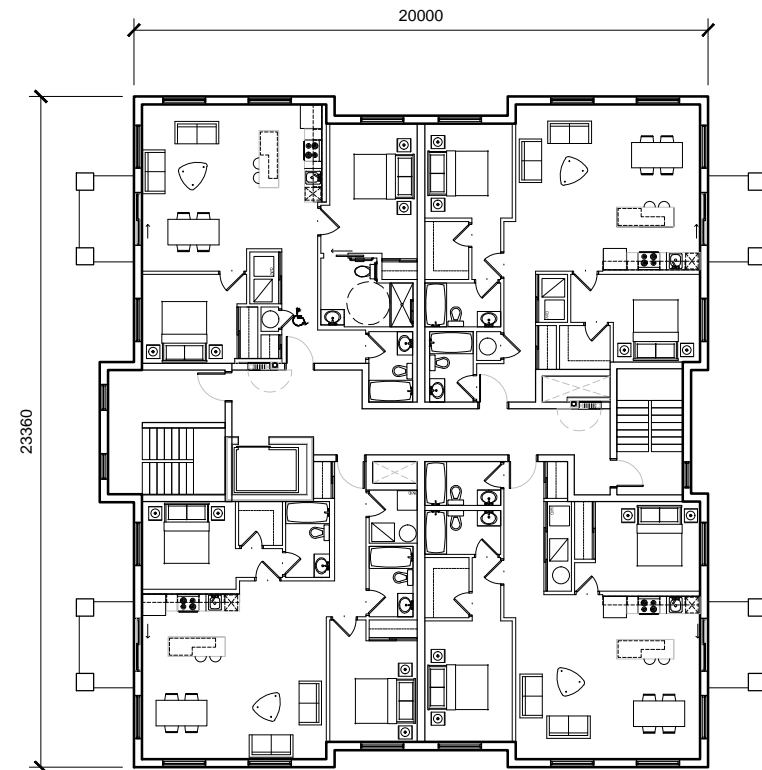

2nd - 4th FLOOR PLAN
GFA: 4674 SQ. FT.

LEGEND:

- 01 RED BRICK - BUFF FINISH
- 02 ASPHALT SHINGLES
- 03 LANDSCAPE RETAINING WALL/PLANTER
- 04 EIFF SIDING - BEIGE COLOUR
- 05 ALUMINUM COLUMN
- 06 GLASS & ALUMINUM GUARD
- 07 WHITE STONE - SANDBLAST FINISH
- 08 MAIN ENTRANCE
- 09 GARAGE ENTRY DOOR

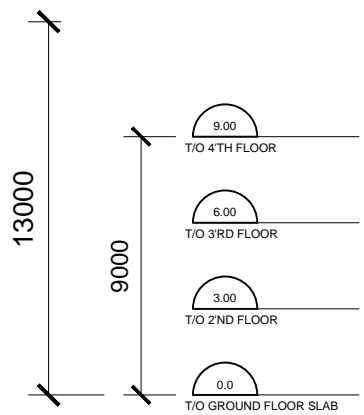

FRONT ELEVATION



SIDE ELEVATION